
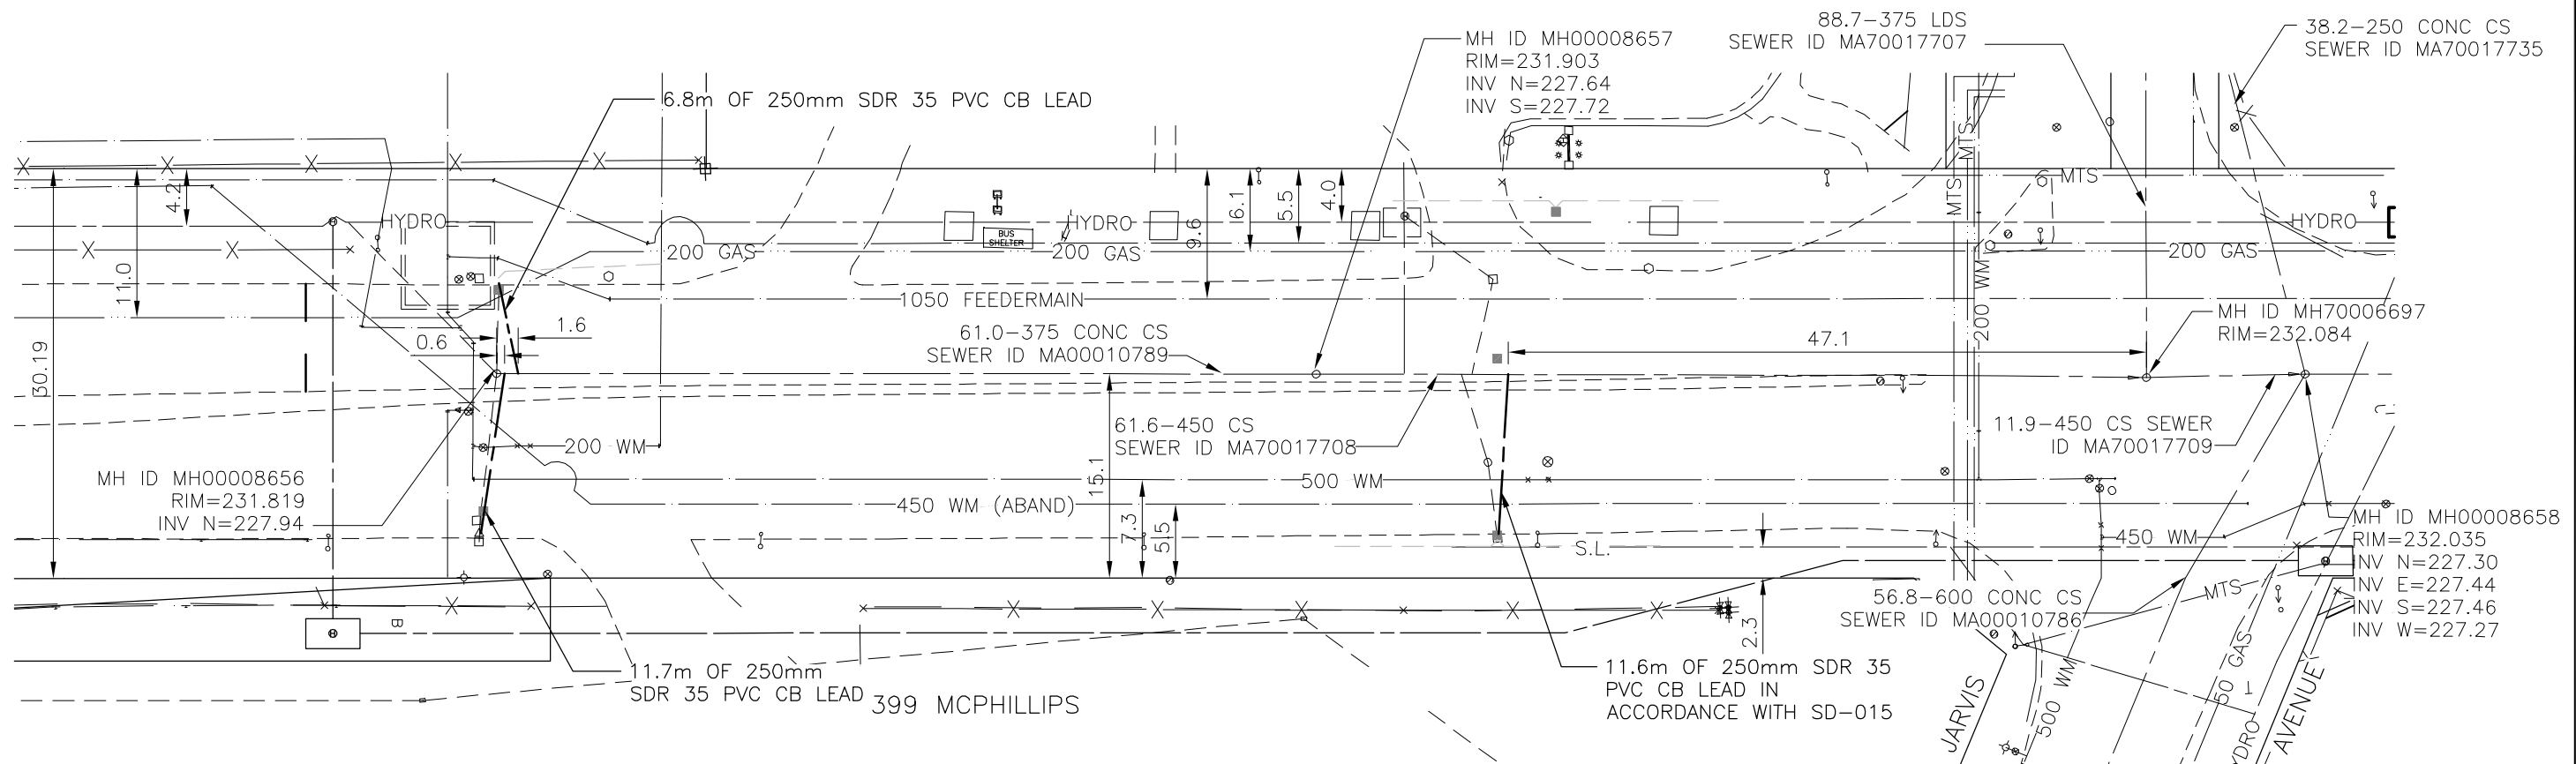


# MCPHILLIPS STREET

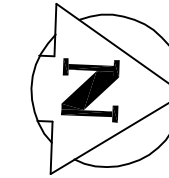

### WARNING

IF POWER EQUIPMENT OR EXPLOSIVES ARE TO BE USED FOR EXCAVATION ON THIS PROJECT THE CONTRACTOR MUST:  
 1) NOTIFY THE GAS COMPANY OF THE PROPOSED LOCATION OF EXCAVATION.  
 2) TAKE PRECAUTION TO AVOID DAMAGE TO GAS COMPANY INSTALLATIONS.  
 SEE PROVINCIAL REGULATION 140/92 FOR DETAILS

### METRIC

WHOLE NUMBERS INDICATE MILLIMETRES  
 DECIMALIZED NUMBERS INDICATE METRES

BENCH MARK: S.E. Cor. McPhillips St. & Selkirk Ave., Tblt. in W. Conc. foundation of No. 635 McPhillips St., 10.4 m S. & 0.35 m below brick of N.W. Cor. of Bldg.



Certificate of Authorization

Stantec Consulting Ltd.

No. 1301 Expiry: April 30, 2010

BID OPPORTUNITY 404-2009

### LOCATION APPROVED UNDERGROUND STRUCTURES

SUPV. U/G STRUCTURES COMMITTEE DATE

NOTE:  
 LOCATION OF UNDERGROUND STRUCTURES AS SHOWN ARE BASED ON THE BEST INFORMATION AVAILABLE BUT NO GUARANTEE IS GIVEN THAT ALL EXISTING UTILITIES ARE SHOWN OR THAT THE GIVEN LOCATIONS ARE EXACT. CONFIRMATION OF EXISTENCE AND EXACT LOCATION OF ALL SERVICES MUST BE OBTAINED FROM THE INDIVIDUAL UTILITIES BEFORE PROCEEDING WITH CONSTRUCTION.

B.M.	25-009		
ELEV.	233.016		
NO.	ISSUED FOR TENDER	DATE	BY
1		09.05.29	H.A.K.
	REVISIONS	DATE	BY



### Stantec Consulting Ltd.

905 Waverley Street, Winnipeg, Manitoba  
 Tel 204-489-5900 Fax 204-453-9012

DESIGNED BY	J.D.C.	CHECKED BY	H.A.K.
DRAWN BY	J.D.C.	APPROVED BY	H.A.K.
HOR. SCALE:	1:500	RELEASED FOR CONSTRUCTION:	Kas Zurek
VERTICAL:	N/A	DATE	May 26/09

ENGINEER'S SEAL

ORIGINAL SEALED BY  
 H.A. KATZ  
 P. ENG.  
 09.05.21

CONSULTANT DRAWING NO.  
 C-101



## THE CITY OF WINNIPEG

WATER AND WASTE DEPARTMENT

McPHILLIPS STREET  
 REHABILITATION WORKS  
 McPHILLIPS STREET  
 1ST & 2ND SET OF CBS SOUTH  
 OF JARVIS AVENUE  
 250 CATCHBASIN LEADS

SHEET	OF
14	15
CAD FILE DRAWING NUMBER	
05000c-101.dwg	
CITY DRAWING NUMBER	
8833	

V:\1137\active\113705000\drawing\402\_design\sheet\_files\sewer\05000c-101-705.dwg 2009-06-04 11:26AM By: lgrll