


**C** SECTION AT STA 0+560  
C-204 1:100H 1:50V

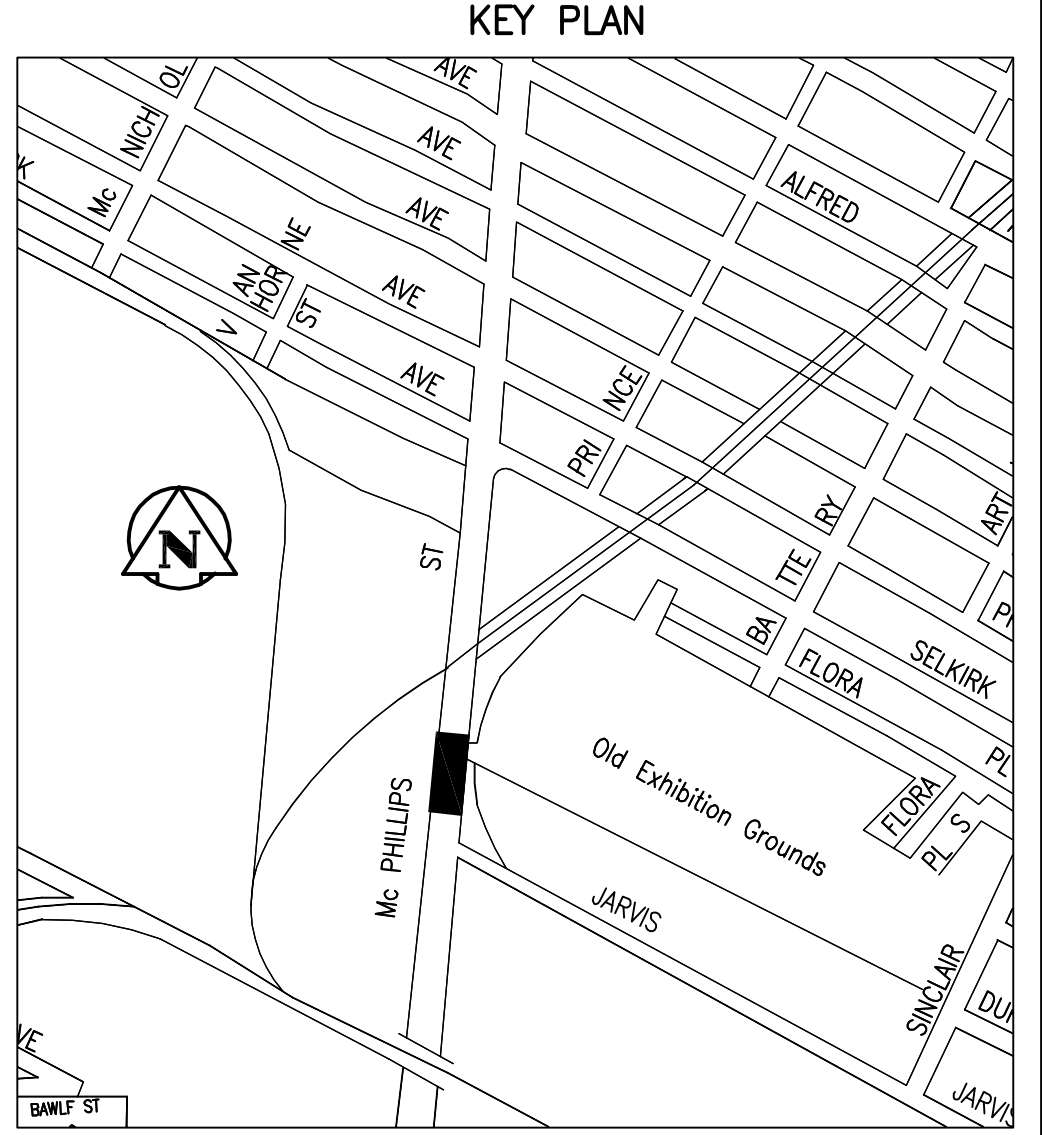

**APEGM**  
Certificate of Authorization  
Stantec Consulting Ltd.  
No. 1301 Expiry: April 30, 2010

**METRIC**  
WHOLE NUMBERS INDICATE MILLIMETRES  
DECIMALIZED NUMBERS INDICATE METRES

**WARNING**  
IF POWER EQUIPMENT OR EXPLOSIVES ARE TO BE USED FOR EXCAVATION ON THIS PROJECT THE CONTRACTOR MUST:  
1) NOTIFY THE GAS COMPANY OF THE PROPOSED LOCATION OF EXCAVATION.  
2) TAKE PRECAUTION TO AVOID DAMAGE TO GAS COMPANY INSTALLATIONS.  
SEE PROVINCIAL REGULATION 140/92 FOR DETAILS

EXISTING	LEGEND-PLAN	PROPOSED	EXISTING	LEGEND-PLAN	PROPOSED	EXISTING	LEGEND-PROFILE	PROPOSED
150 WM	WATERMAIN	150 WM	HYDRO	150 WM	WATERMAIN	150 WM	WATERMAIN	150 WM
300 LBS	LAND DRAINAGE SEWER	300 LBS	CONCRETE	300 LBS	LAND DRAINAGE SEWER	300 LBS	HYDRANT VALVE	300 LBS
750 WWS	WASTE WATER SEWER	750 WWS	ASPHALT	750 WWS	WASTE WATER SEWER	750 WWS	VALVE	750 WWS
○	MANHOLE	○	SIDEWALK	○	PROPERTY LINE	○	PROPERTY LINE	○
□	CATCH BASIN	□	GEODETIC BENCHMARK	□	SURVEY BAR	□	NORTH OR WEST GUTTER	□
▽	CURB INLET	▽	DITCH	▽	ELEVATION	▽	SOUTH OR EAST GUTTER	▽
+	JUNCTIONS	+	SIDEWALK RAMP	+	(31.334)	+	NORTH OR WEST DITCH	+
—	CULVERT	—		—	(32.231)	—	NORTH OR WEST DITCH	—
—	GAS	—		—		—	SOUTH OR EAST DITCH	—
—	EXISTING	—		—		—	LEGEND-PROFILE	—

**LOCATION APPROVED UNDERGROUND STRUCTURES**

SUPV. U/G STRUCTURES COMMITTEE DATE

**NOTE:**  
LOCATION OF UNDERGROUND STRUCTURES AS SHOWN ARE BASED ON THE BEST INFORMATION AVAILABLE BUT NO GUARANTEE IS GIVEN THAT ALL EXISTING UTILITIES ARE SHOWN OR THAT THE GIVEN LOCATIONS ARE EXACT. CONFIRMATION OF EXISTENCE AND EXACT LOCATION OF ALL SERVICES MUST BE OBTAINED FROM THE INDIVIDUAL UTILITIES BEFORE PROCEEDING WITH CONSTRUCTION.

B.M. 25-009  
ELEV. 233.016

**Stantec Consulting Ltd.**  
905 Waverley Street, Winnipeg, Manitoba  
Tel 204-489-5900 Fax 204-453-9012

DESIGNED BY: V.M.M. CHECKED BY: K.A.R.  
DRAWN BY: T.G. APPROVED BY: V.M.M.

HOR. SCALE: 1:250  
VERTICAL: 1:10

ISSUED FOR TENDER: 09.06.05 V.M.M.  
ISSUED FOR U/G REVIEW: 09.04.29 V.M.M.  
ISSUED FOR REVIEW: 09.02.13 V.M.M.

NO. REVISIONS DATE BY

DATE 08.10.10



**THE CITY OF WINNIPEG**  
PUBLIC WORKS DEPARTMENT  
ENGINEERING DIVISION

**McPHILLIPS STREET**  
CPR RAIL LINES TO SELKIRK AVENUE  
STA. 0+450 TO STA. 0+575  
STREET RENEWAL

SHEET 5 OF 15  
CAD FILE DRAWING NUMBER 05000c-201-705.dwg  
CITY DRAWING NUMBER P-3302-5

CONSULTANT DRAWING NO. C-204