



THE CITY OF WINNIPEG

WATER AND WASTE DEPARTMENT



2009 WATERMAIN RENEWALS

CONTRACT 27

BID OPPORTUNITY: 428-2009

DRAWING LIST

| SHT. NO. | TITLE | CITY OF WINNIPEG DRAWING NO. |
|----------|--|------------------------------|
| 1 OF 4 | INGERSOLL STREET - YARWOOD AV. TO GRUNDY AV. | D-11472 |
| 2 OF 4 | INGERSOLL STREET - YARWOOD AV. TO GRUNDY AV. | D-11473 |
| 3 OF 4 | WINCHESTER STREET - 220m S OF SILVER AV. TO SILVER AV. | D-11474 |
| 4 OF 4 | WINCHESTER STREET - 220m S OF SILVER AV. TO SILVER AV. | D-11475 |

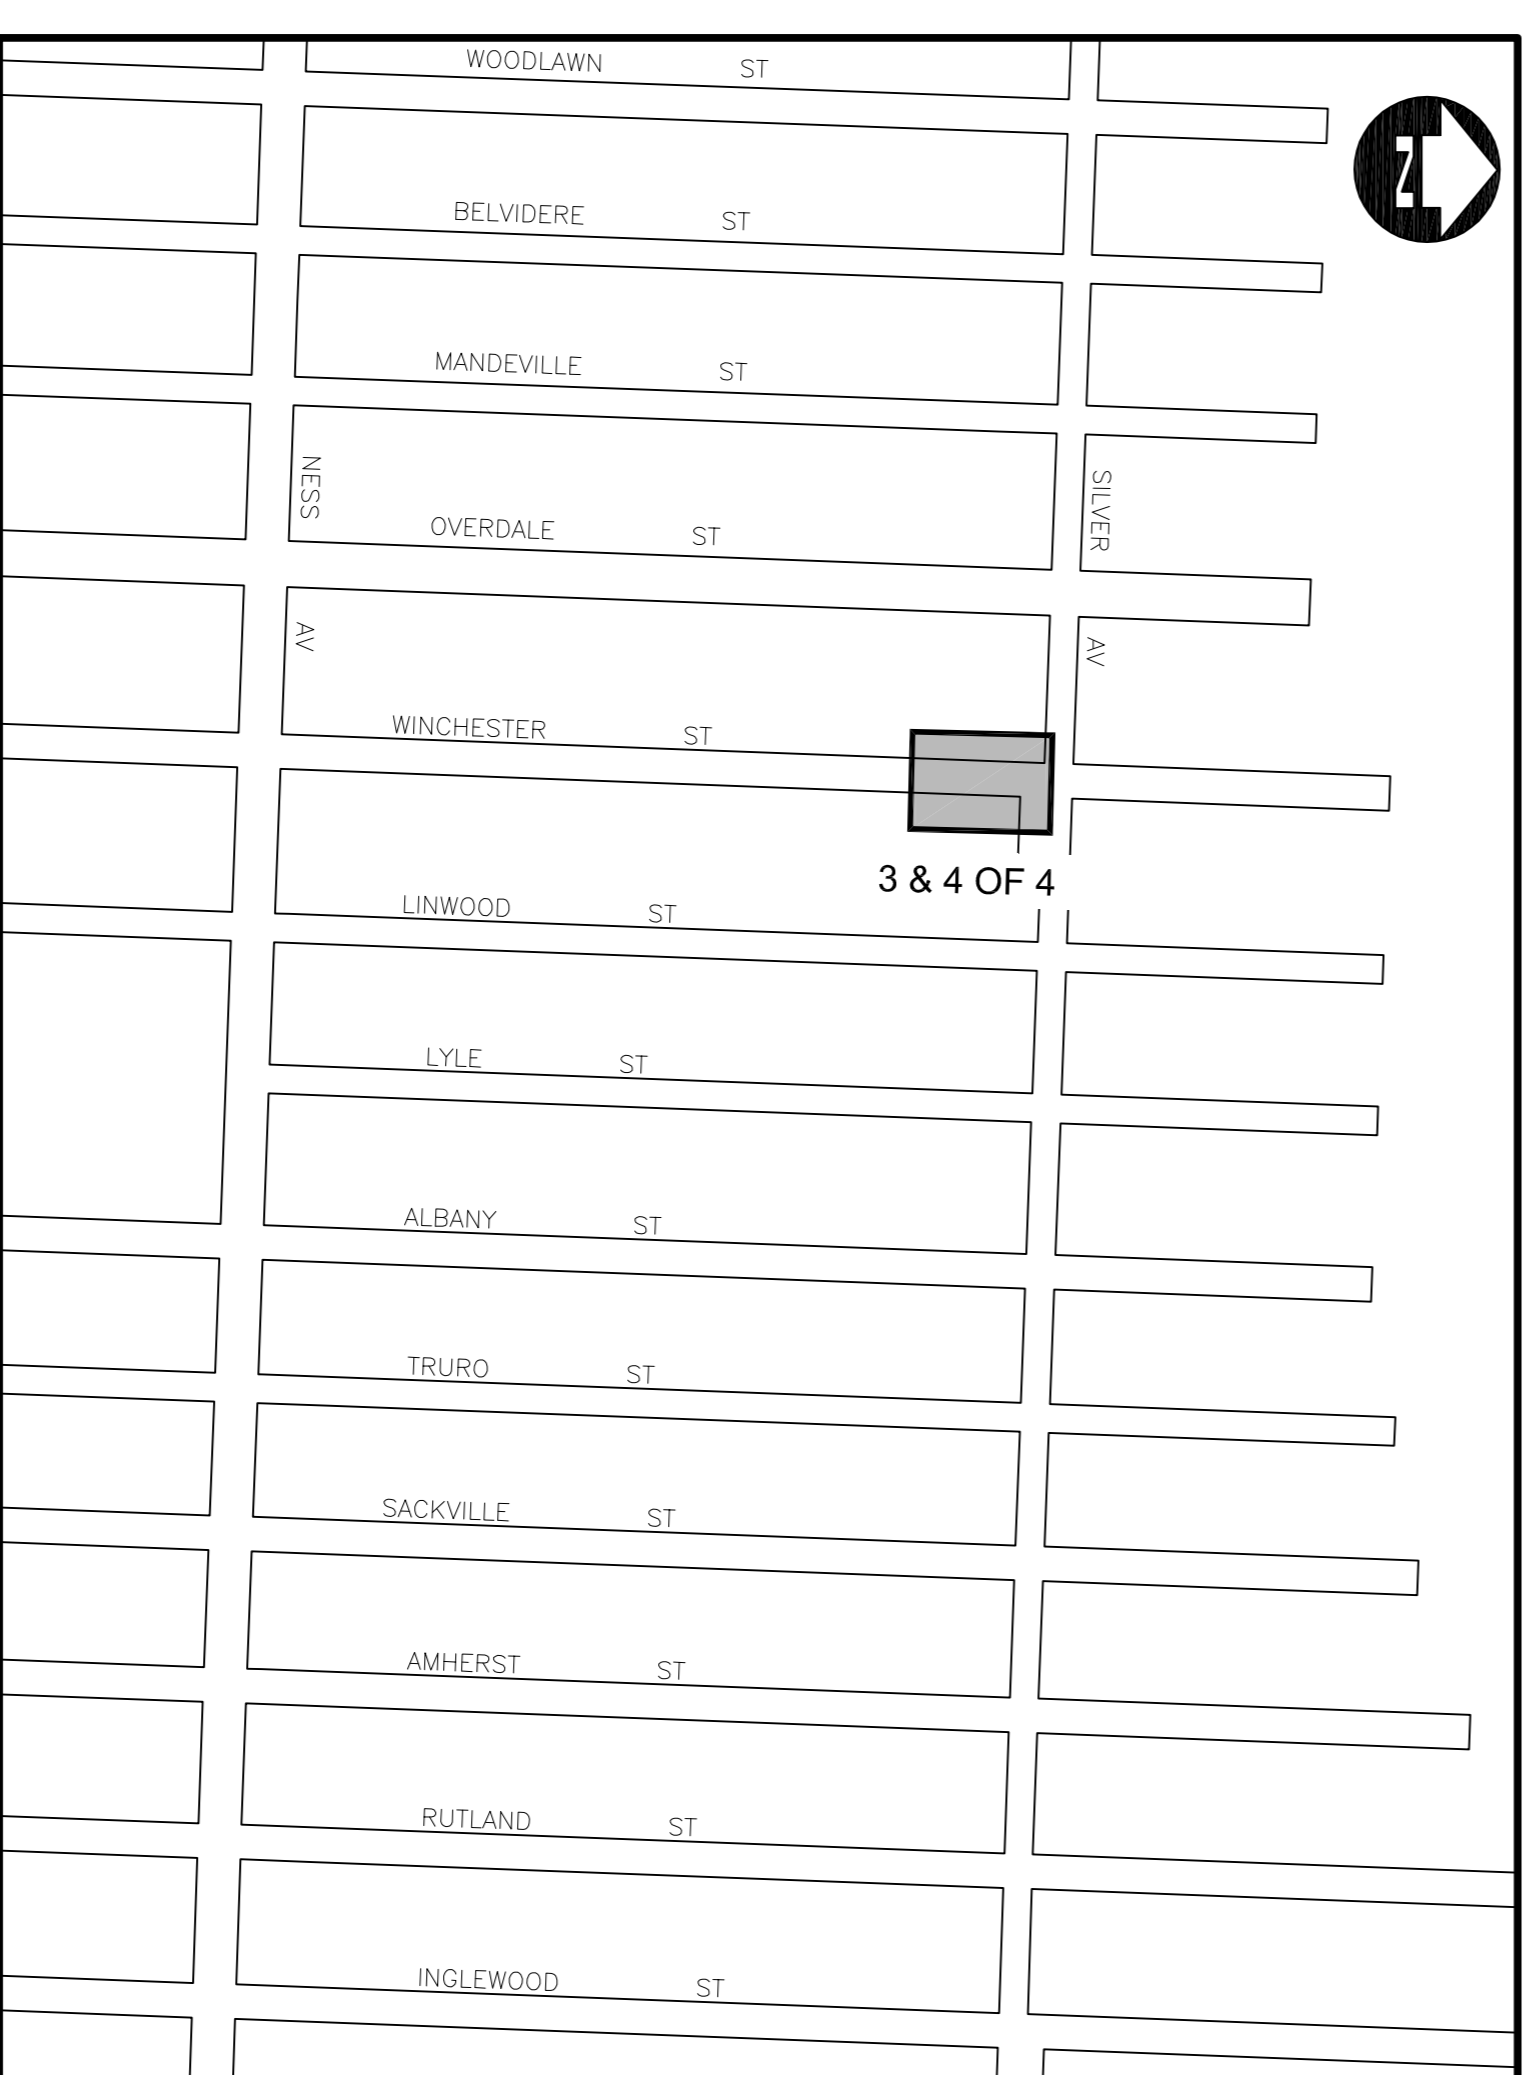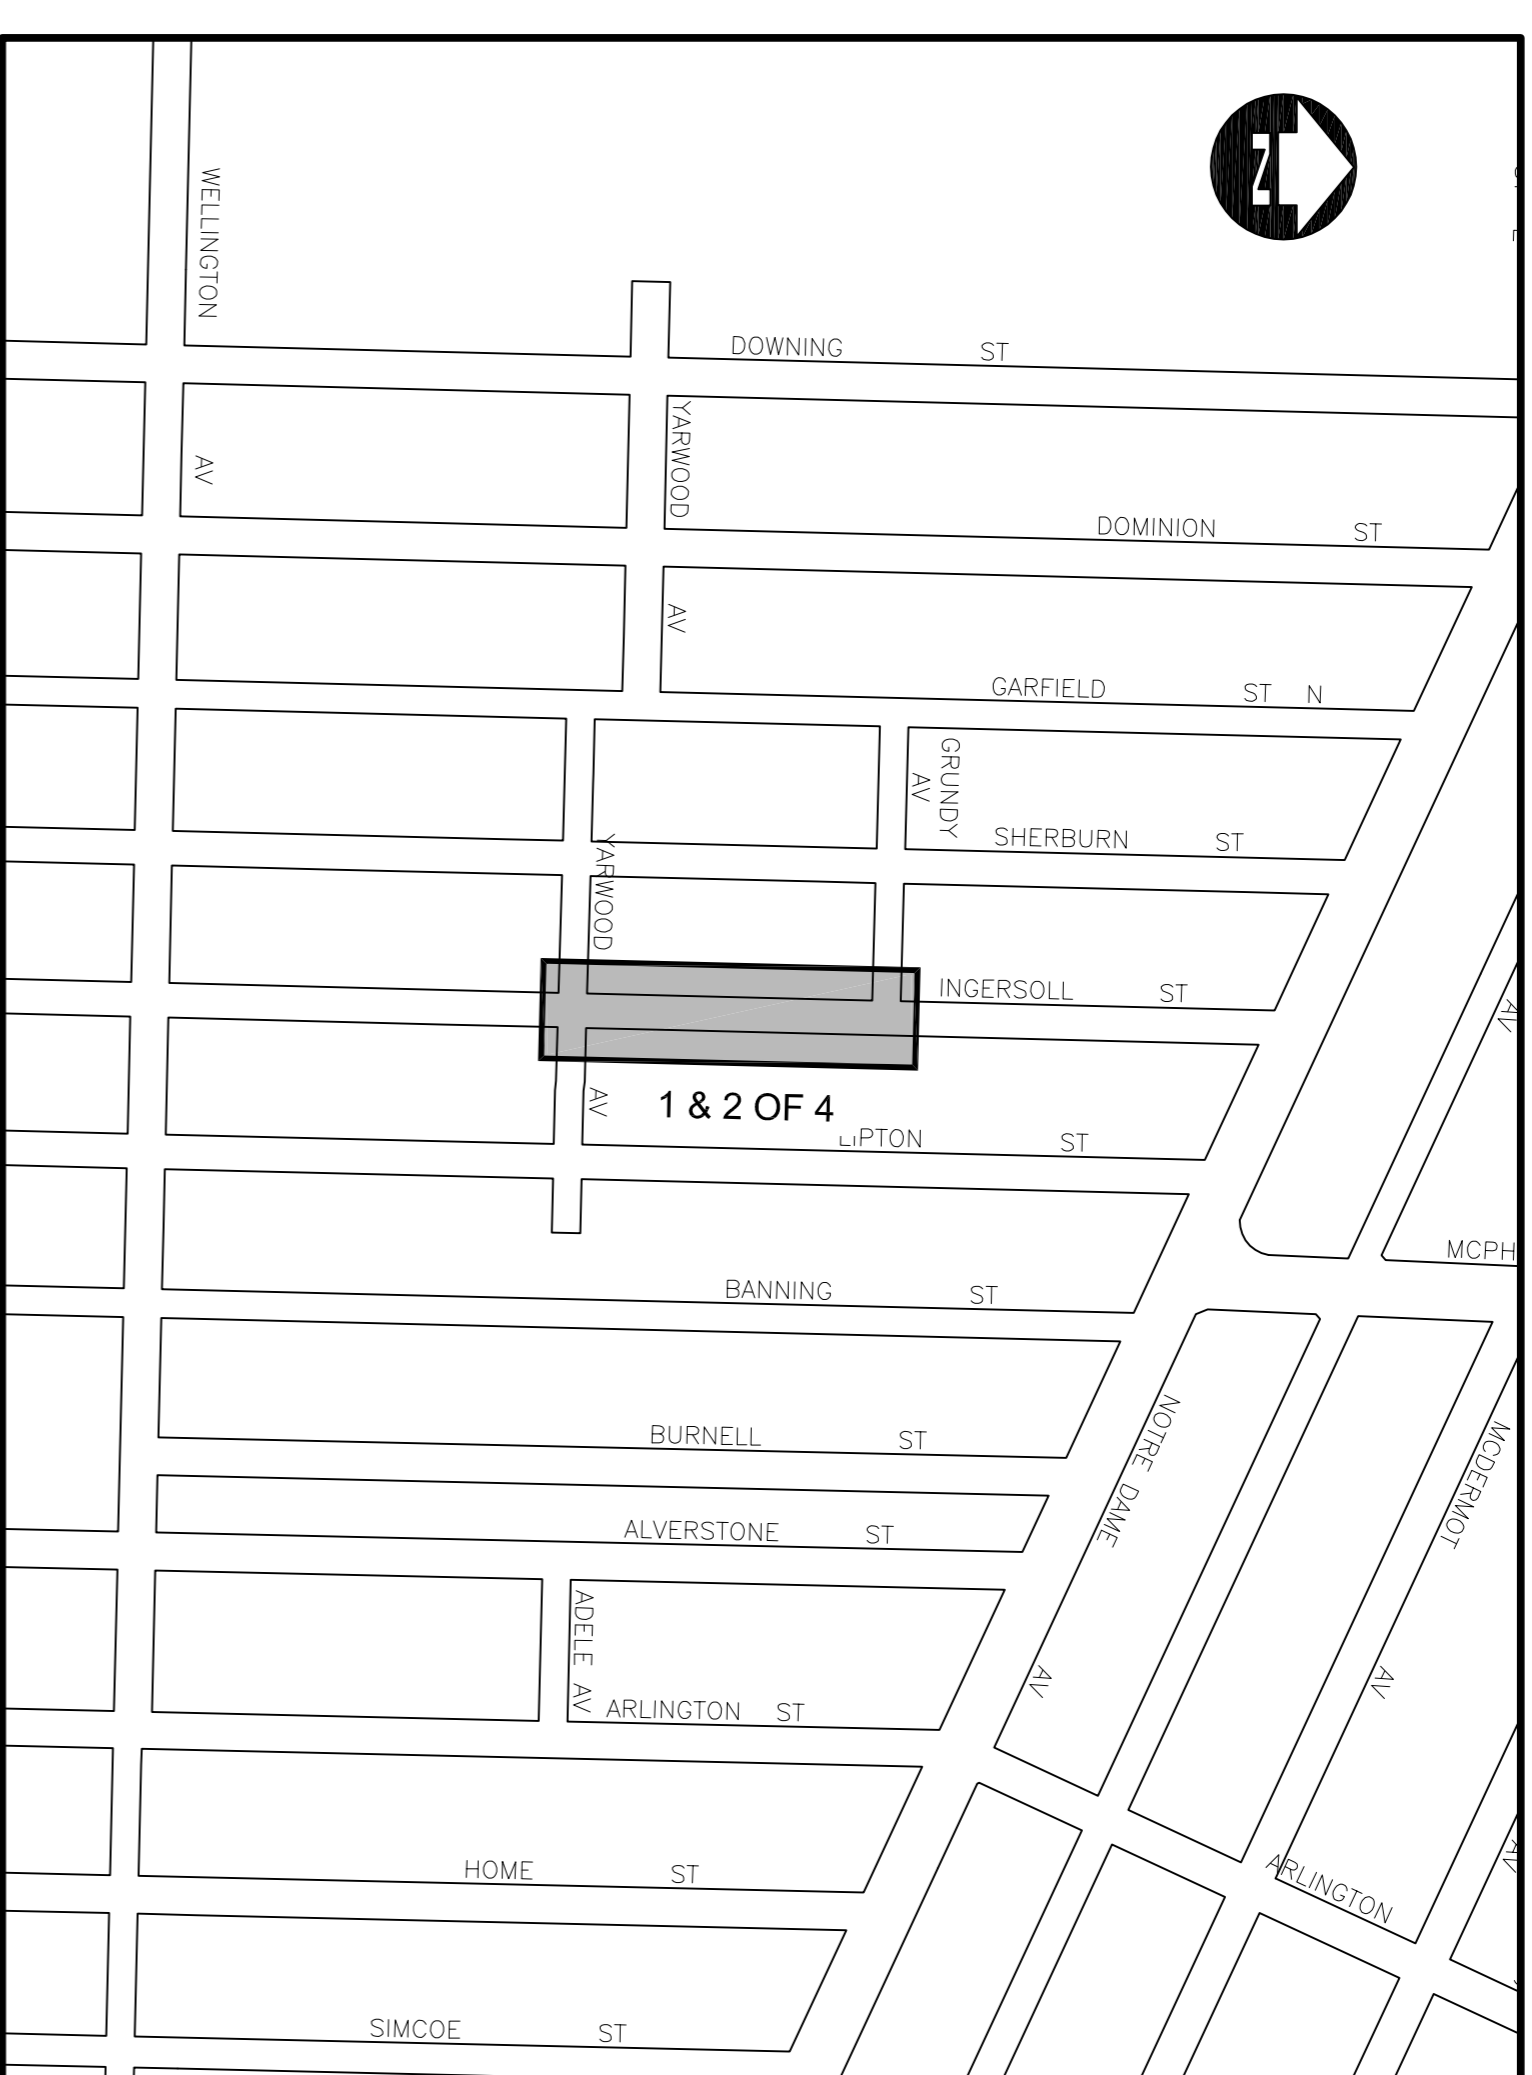

LOCATION PLAN



ORIGINAL SIGNED BY KAS ZUREK, P. Eng.
WATER AND WASTE PROJECT ENGINEER
RELEASED FOR CONSTRUCTION

DATE: AUGUST 5, 2008

