


SITE OVERVIEW
SCALE: 1:100

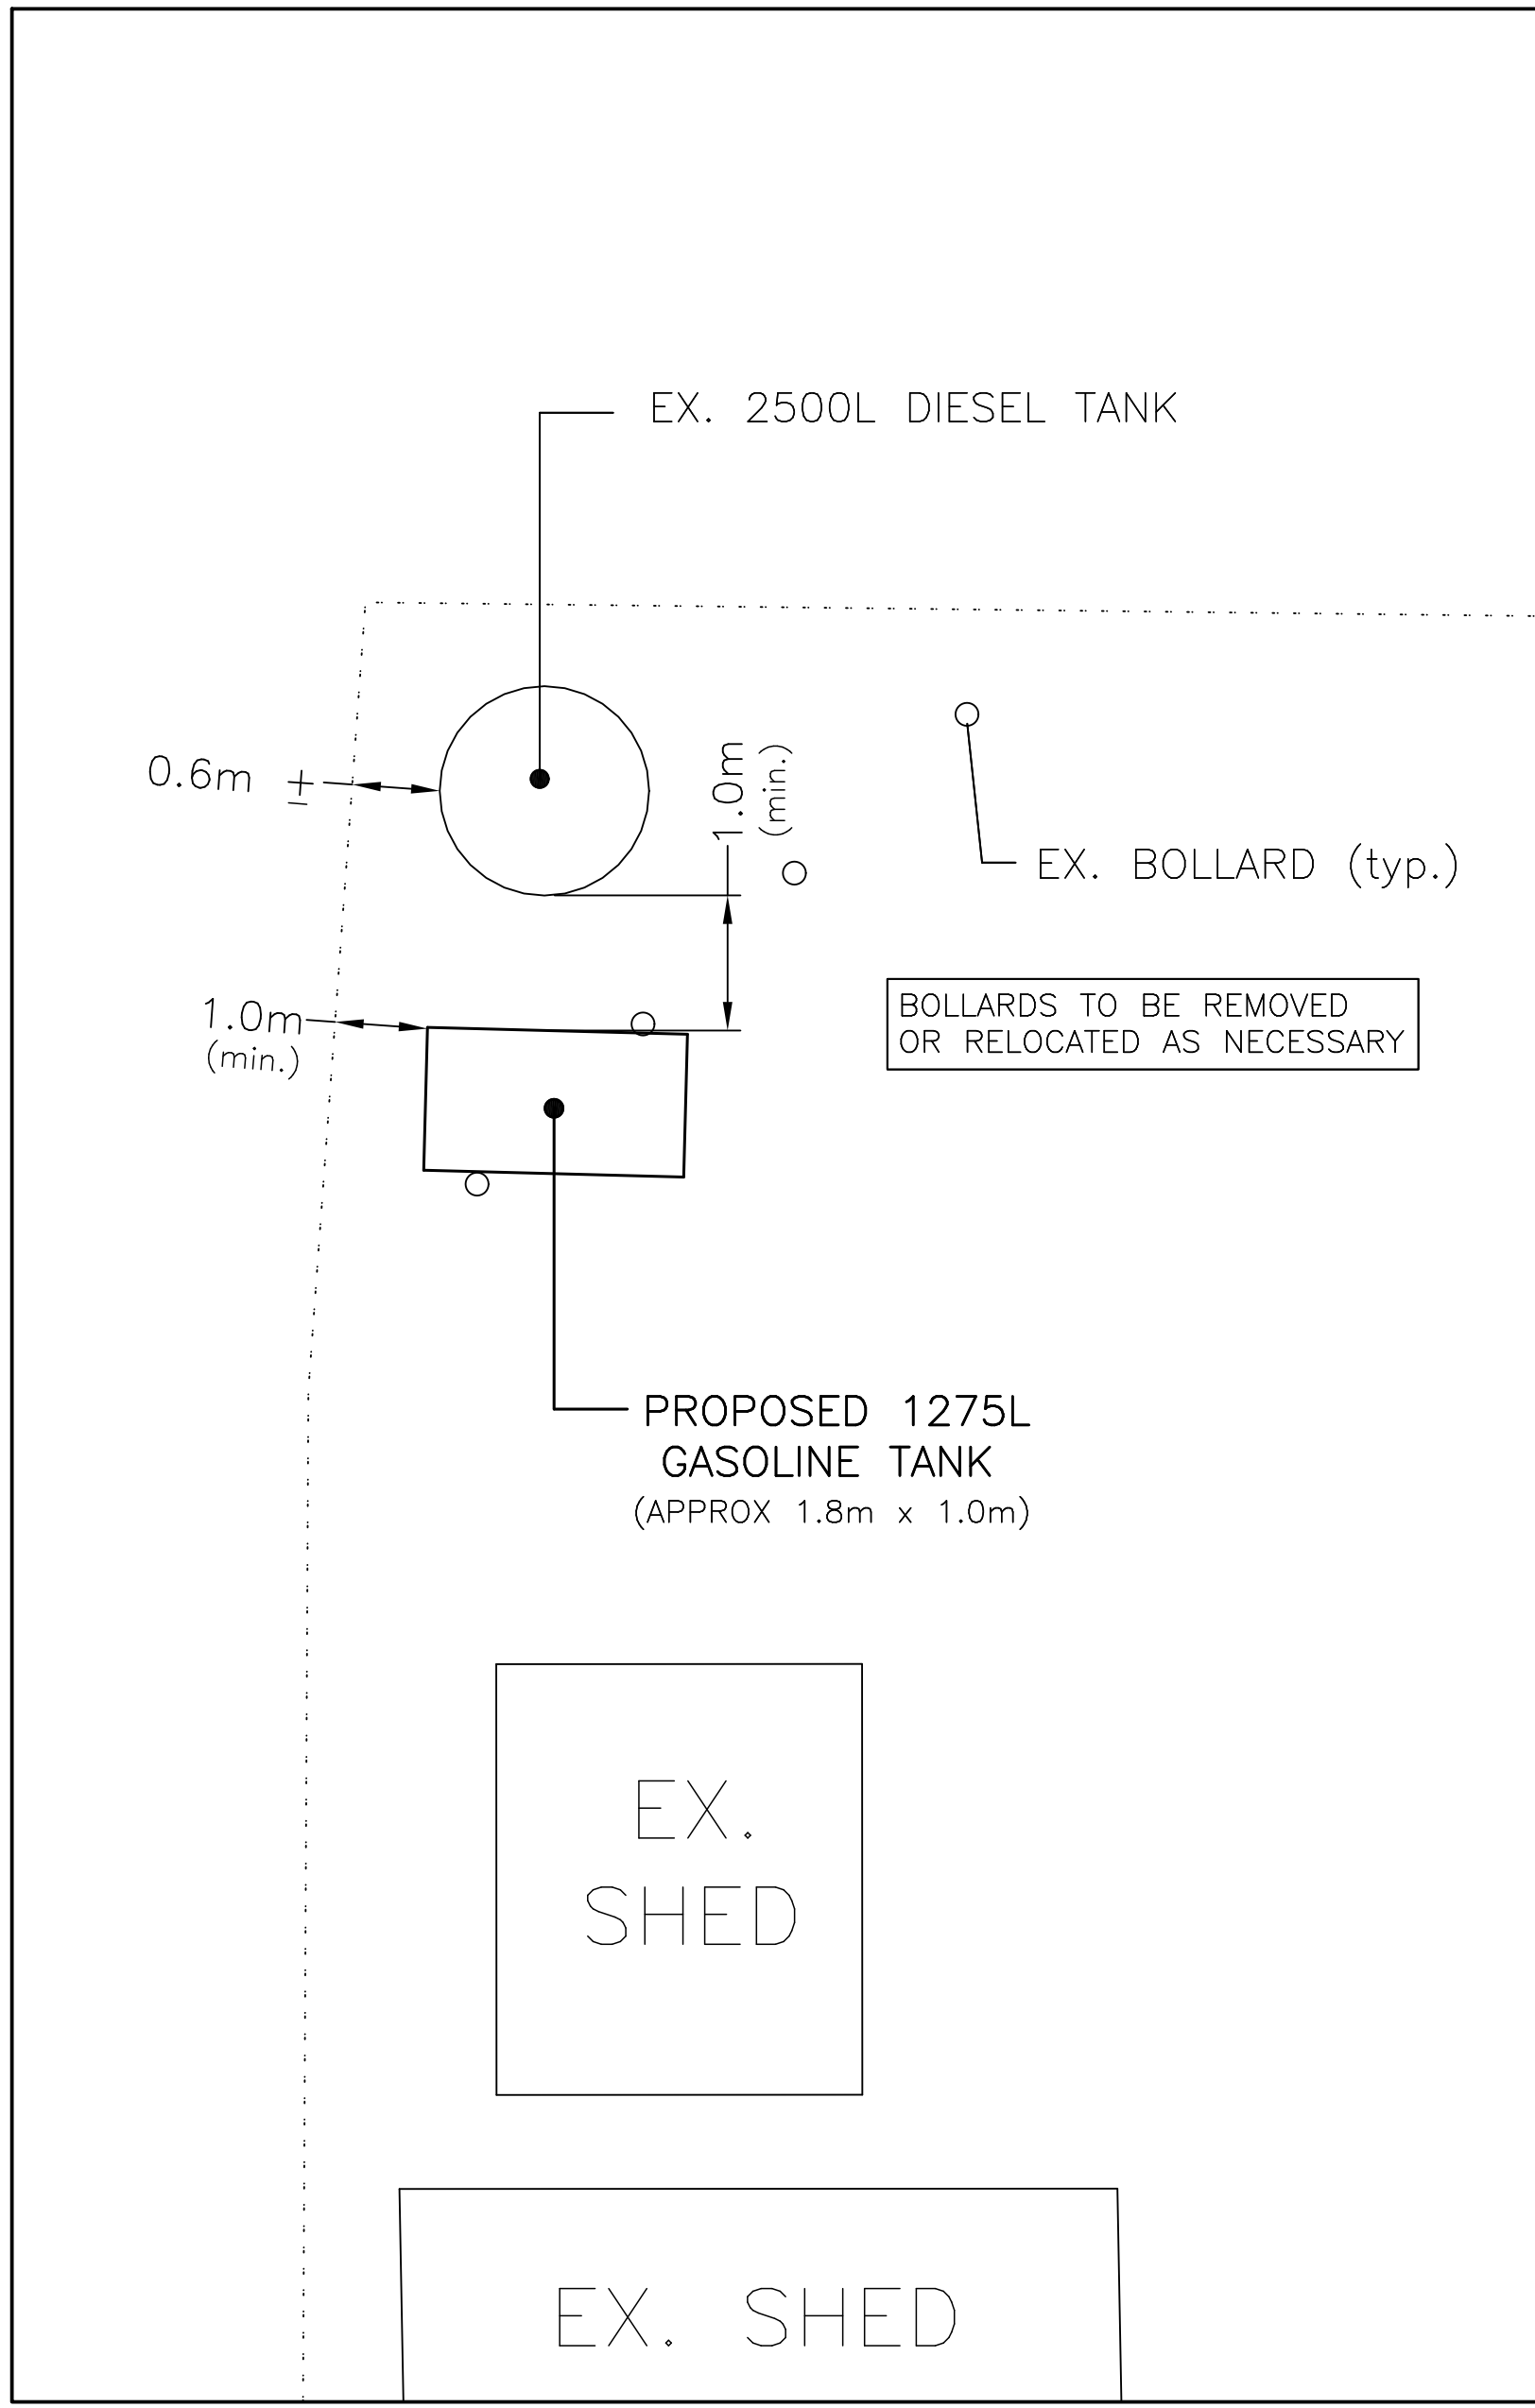

TANK AREA DETAIL
SCALE: 1:50

EXISTING 		PROPOSED 		LEGEND SHAW PEDESTAL HYDRO TRANSFORMER JOINT USE PEDESTAL PROPERTY LINE JUNCTIONS CONCRETE ASPHALT SIDEWALK DITCH		LOCATION APPROVED UNDERGROUND STRUCTURES SUPV. U/G STRUCTURES COMMITTEE DATE NOTE: LOCATION OF UNDERGROUND STRUCTURES AS SHOWN ARE BASED ON THE BEST INFORMATION AVAILABLE BUT NO GUARANTEE IS GIVEN THAT ALL EXISTING UTILITIES ARE SHOWN OR THAT THE GIVEN LOCATIONS ARE EXACT. CONFIRMATION OF EXISTENCE AND EXACT LOCATION OF ALL SERVICES MUST BE OBTAINED FROM THE INDIVIDUAL UTILITIES BEFORE PROCEEDING WITH CONSTRUCTION.		B.M. ELEV. N/A FIELD BOOK #: POSTED TO LBIS										CITY OF WINNIPEG FLEET MANAGEMENT AGENCY SITE LAYOUT PLAN CRESCENT DRIVE GOLF COURSE 781 CRESCENT DRIVE WINNIPEG, MB		SHEET 1 OF 1	
234.47 GEODETIC MONUMENT		235.185								DESIGNED BY D.C. CHECKED BY DJL DRAWN BY D.C. APPROVED BY DJL HOR. SCALE 1:100 VERTICAL N/A DATE APR 2009		RELEASED FOR CONSTRUCTION DATE		CONSULTANT DRAWING NO. 207-009-S1							