



INSTALL GRATES ON WEST INLETS ONLY SEE DETAIL 'F' ON DWG LD-5426

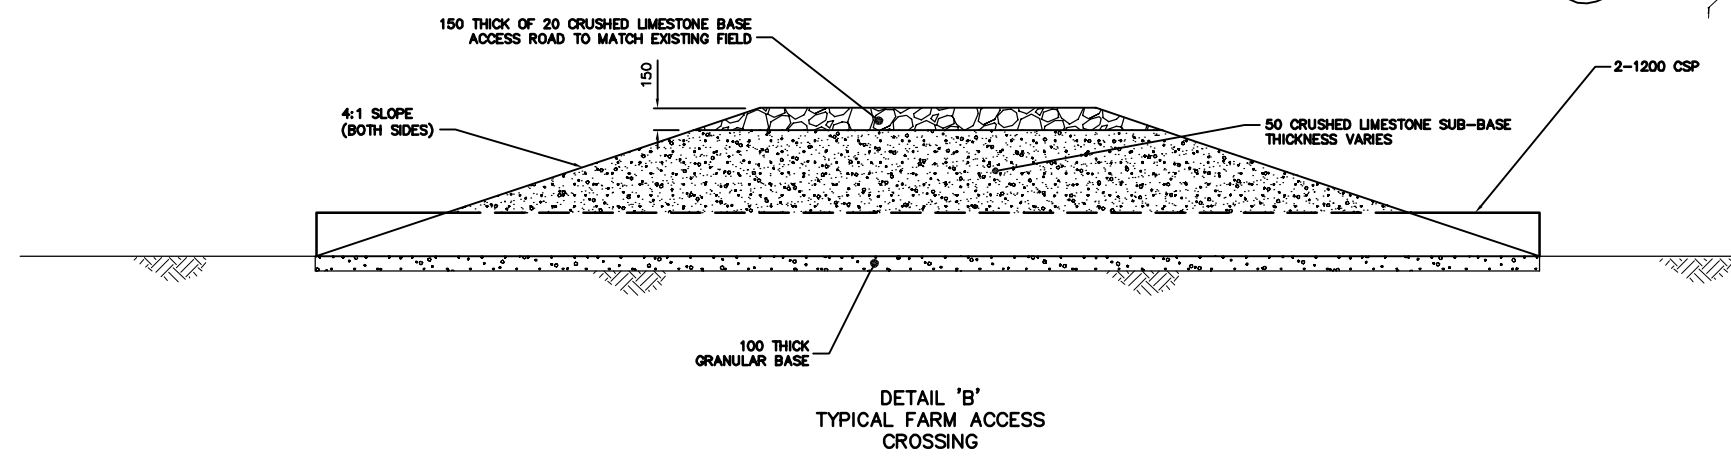

**WARNING**  
 IF POWER EQUIPMENT OR EXPLOSIVES ARE TO BE USED FOR EXCAVATION ON THIS PROJECT THE CONTRACTOR MUST:  
 1) NOTIFY THE GAS COMPANY OF THE PROPOSED LOCATION OF EXCAVATION.  
 2) TAKE PRECAUTION TO AVOID DAMAGE TO GAS COMPANY INSTALLATIONS.  
 SEE PROVINCIAL REGULATION 210/72 FOR DETAILS

**METRIC**  
 WHOLE NUMBERS INDICATE MILLIMETRES  
 DECIMALIZED NUMBERS INDICATE METRES

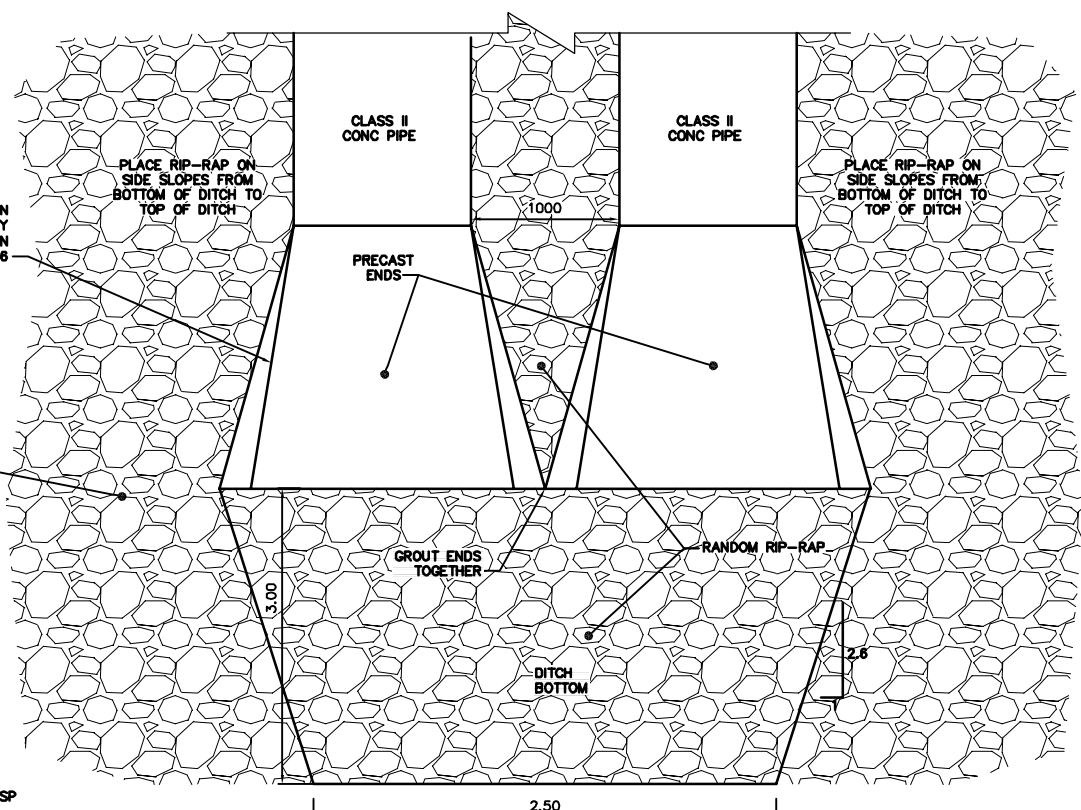

B.M. ELEV.	FIELD BOOK #:
POSTED TO LBIS	
DESIGNED BY	AMc
CHECKED BY	KZ
DRAWN BY	WKT
APPROVED BY	KZ
HOR. SCALE	1:25
VERTICAL	
NO. REVISIONS	DATE BY DATE
	2009 08 07

**CITY OF WINNIPEG**  
**WATER AND WASTE**  
**ENGINEERING DIVISION**

ENGINEER'S SEAL  
 ORIGINAL SIGNED BY K.R. ZUREK  
 09/08/07

**THE CITY OF WINNIPEG**  
 WATER AND WASTE DEPARTMENT

2009 CONSTRUCTION OF THE HOWE AVENUE DRAIN AND ASSOCIATED WORKS  
 MISCELLANEOUS DETAILS

SHEET 5 OF 5  
 CITY DRAWING NUMBER  
 LD-5436

BID OPPORTUNITY : 477-2009  
 FILENAME : LD-5436.dwg  
 PLOT DATE : 2009 08 07