

**SEWER JUNCTION INFORMATION
FOR SEWER ID MA60018357**


REFERENCE—METERS WEST OF MANHOLE MH60015909

DIST. FROM REF. MANHOLE	JUNCTION DIA.	CLOCK REF.	SERVICE TYPE	DESCRIPTION
7.7	150	11	CX	LIVE
34.9	150	09	CX	LIVE
52.1	150	02	CN	LIVE
59.7	150	09	CN	LIVE
67.2	150	02	CX	LIVE


ALL JUNCTION INFORMATION
BASED ON CCTV INSPECTION

SEWER SERVICE INFORMATION

ADDRESS	SIZE	PROPERTY LINE LOCATION
#874 CRESCENT DR RESIDENTIAL	NO INFORMATION	NO INFORMATION
#871 CRESCENT DR RESIDENTIAL	NO INFORMATION	NO INFORMATION
#867 CRESCENT DR RESIDENTIAL	NO INFORMATION	NO INFORMATION
#866 CRESCENT DR RESIDENTIAL	NO INFORMATION	NO INFORMATION
#862 CRESCENT DR RESIDENTIAL	NO INFORMATION	NO INFORMATION
#858 CRESCENT DR RESIDENTIAL	NO INFORMATION	NO INFORMATION
#852 CRESCENT DR RESIDENTIAL	NO INFORMATION	NO INFORMATION

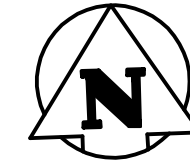

CRESCENT DRIVE

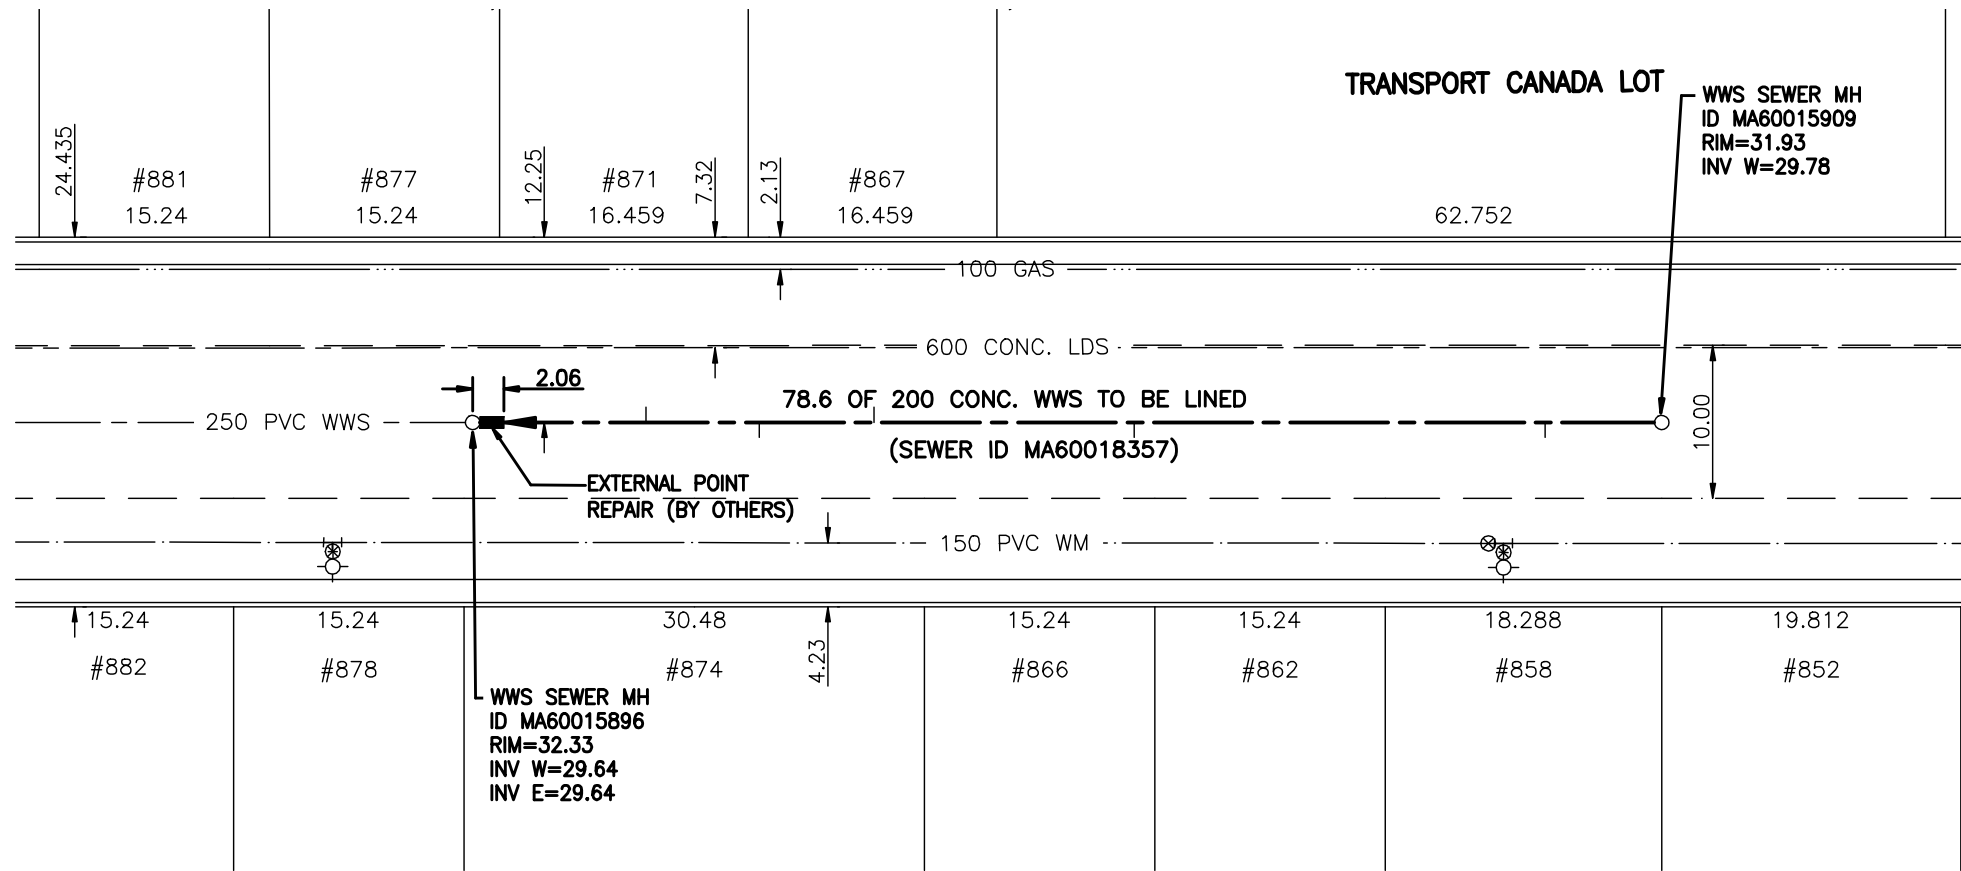

TRANSPORT CANADA LOT

WWS SEWER MH
ID MA60015909
RIM=31.93
INV W=29.78

WWS SEWER MH
ID MA60015896
RIM=32.33
INV W=29.64
INV E=29.64

WARNING

IF POWER EQUIPMENT OR EXPLOSIVES ARE TO BE USED FOR EXCAVATION ON THIS PROJECT THE CONTRACTOR MUST:

- 1) NOTIFY THE GAS COMPANY OF THE PROPOSED LOCATION OF EXCAVATION.
 - 2) TAKE PRECAUTION TO AVOID DAMAGE TO GAS COMPANY INSTALLATIONS.
- SEE PROVINCIAL REGULATION 140/92 FOR DETAILS

METRIC

WHOLE NUMBERS INDICATE MILLIMETRES
DECIMALIZED NUMBERS INDICATE METRES

BENCH MARK: N.E. Cor. of Nesbitt Bay & Crescent Dr., Tblt. in E. Conc. foundation of No. 915 Crescent Dr., 4.0 m N. & 0.3 m below stucco of S.E. Cor. of house.

BID OPPORTUNITY 478-2009

APGM
Certificate of Authorization
Stantec Consulting Ltd.
No. 1301 Expiry: April 30, 2010

<p>LOCATION APPROVED UNDERGROUND STRUCTURES</p> <p>SUPV. U/G STRUCTURES COMMITTEE DATE</p> <p>NOTE: LOCATION OF UNDERGROUND STRUCTURES AS SHOWN ARE BASED ON THE BEST INFORMATION AVAILABLE BUT NO GUARANTEE IS GIVEN THAT ALL EXISTING UTILITIES ARE SHOWN OR THAT THE GIVEN LOCATIONS ARE EXACT. CONFIRMATION OF EXISTENCE AND EXACT LOCATION OF ALL SERVICES MUST BE OBTAINED FROM THE INDIVIDUAL UTILITIES BEFORE PROCEEDING WITH CONSTRUCTION.</p>	<p>B.M. 64-029 ELEV. 232.586m</p>	<p>Stantec Consulting Ltd. 905 Waverley Street, Winnipeg, Manitoba Tel 204-489-5900 Fax 204-453-9012</p>	<p>ENGINEER'S SEAL</p> <p>ORIGINAL SEALED BY H.A. KATZ P. ENG. 09.07.21</p>	<p>THE CITY OF WINNIPEG WATER AND WASTE DEPARTMENT</p>	<p>SHEET OF 7 22</p>																							
	<table border="1"> <thead> <tr> <th>NO.</th> <th>REVISIONS</th> <th>DATE</th> <th>BY</th> </tr> </thead> <tbody> <tr> <td> </td> <td> </td> <td> </td> <td> </td> </tr> </tbody> </table>				NO.	REVISIONS	DATE	BY					<table border="1"> <tbody> <tr> <td>DESIGNED BY</td> <td>J.K.H.</td> <td>CHECKED BY</td> <td>W.A.B.</td> </tr> <tr> <td>DRAWN BY</td> <td>J.K.H.</td> <td>APPROVED BY</td> <td>H.A.K.</td> </tr> <tr> <td>HOR. SCALE:</td> <td>1:500</td> <td>RELEASED FOR CONSTRUCTION:</td> <td>ORIGINAL SIGNED BY K. ZUREK</td> </tr> <tr> <td>VERTICAL:</td> <td>N/A</td> <td>DATE</td> <td>09.07.21</td> </tr> </tbody> </table>	DESIGNED BY	J.K.H.	CHECKED BY	W.A.B.	DRAWN BY	J.K.H.	APPROVED BY	H.A.K.	HOR. SCALE:	1:500	RELEASED FOR CONSTRUCTION:	ORIGINAL SIGNED BY K. ZUREK	VERTICAL:	N/A	DATE
NO.	REVISIONS	DATE	BY																									
DESIGNED BY	J.K.H.	CHECKED BY	W.A.B.																									
DRAWN BY	J.K.H.	APPROVED BY	H.A.K.																									
HOR. SCALE:	1:500	RELEASED FOR CONSTRUCTION:	ORIGINAL SIGNED BY K. ZUREK																									
VERTICAL:	N/A	DATE	09.07.21																									

W:\1114\winnipeg\111407\111407.dwg
 2009-07-21 09:27:09 By: [Name]