

**SEWER JUNCTION INFORMATION
FOR SEWER ID MA60017690**

REFERENCE—METERS SOUTH OF MANHOLE MH60015317

DIST. FROM REF. MANHOLE	JUNCTION DIA.	CLOCK REF.	SERVICE TYPE	DESCRIPTION
21.8	150	10	CXI	
24.8	150	02	CX	
48.0	150	11	CNI	LIVE
51.9	150	03	CNI	
64.3	150	10	CXI	
84.3	150	10	CXI	LIVE
85.3	150	02	CNI	LIVE
90.5	150	03	CNI	LIVE

ALL JUNCTION INFORMATION
BASED ON CCTV INSPECTION

SEWER SERVICE INFORMATION

ADDRESS	SIZE	PROPERTY LINE LOCATION
#893 LYON ST RESIDENTIAL	NO INFORMATION	NO INFORMATION
#892 LYON ST RESIDENTIAL	NO INFORMATION	NO INFORMATION
#889 LYON ST RESIDENTIAL	NO INFORMATION	NO INFORMATION
#888 LYON ST RESIDENTIAL	NO INFORMATION	NO INFORMATION
#885 LYON ST RESIDENTIAL	NO INFORMATION	NO INFORMATION
#881 LYON ST RESIDENTIAL	NO INFORMATION	NO INFORMATION
#880 LYON ST RESIDENTIAL	NO INFORMATION	NO INFORMATION

WARNING

IF POWER EQUIPMENT OR EXPLOSIVES ARE TO BE USED FOR EXCAVATION ON THIS PROJECT THE CONTRACTOR MUST:


- 1) NOTIFY THE GAS COMPANY OF THE PROPOSED LOCATION OF EXCAVATION.
- 2) TAKE PRECAUTION TO AVOID DAMAGE TO GAS COMPANY INSTALLATIONS.

SEE PROVINCIAL REGULATION 140/92 FOR DETAILS

METRIC

WHOLE NUMBERS INDICATE MILLIMETRES
DECIMALIZED NUMBERS INDICATE METRES

BENCH MARK: 84R591 – N. side Dowker Ave.
⊙ South Dr., Tblt. on top of 0.05 m dia. x
2.4 m iron pipe, 1.5 m S. of N. L. of Dowker Ave. & 8.2 m E. of W.L. of South Dr.

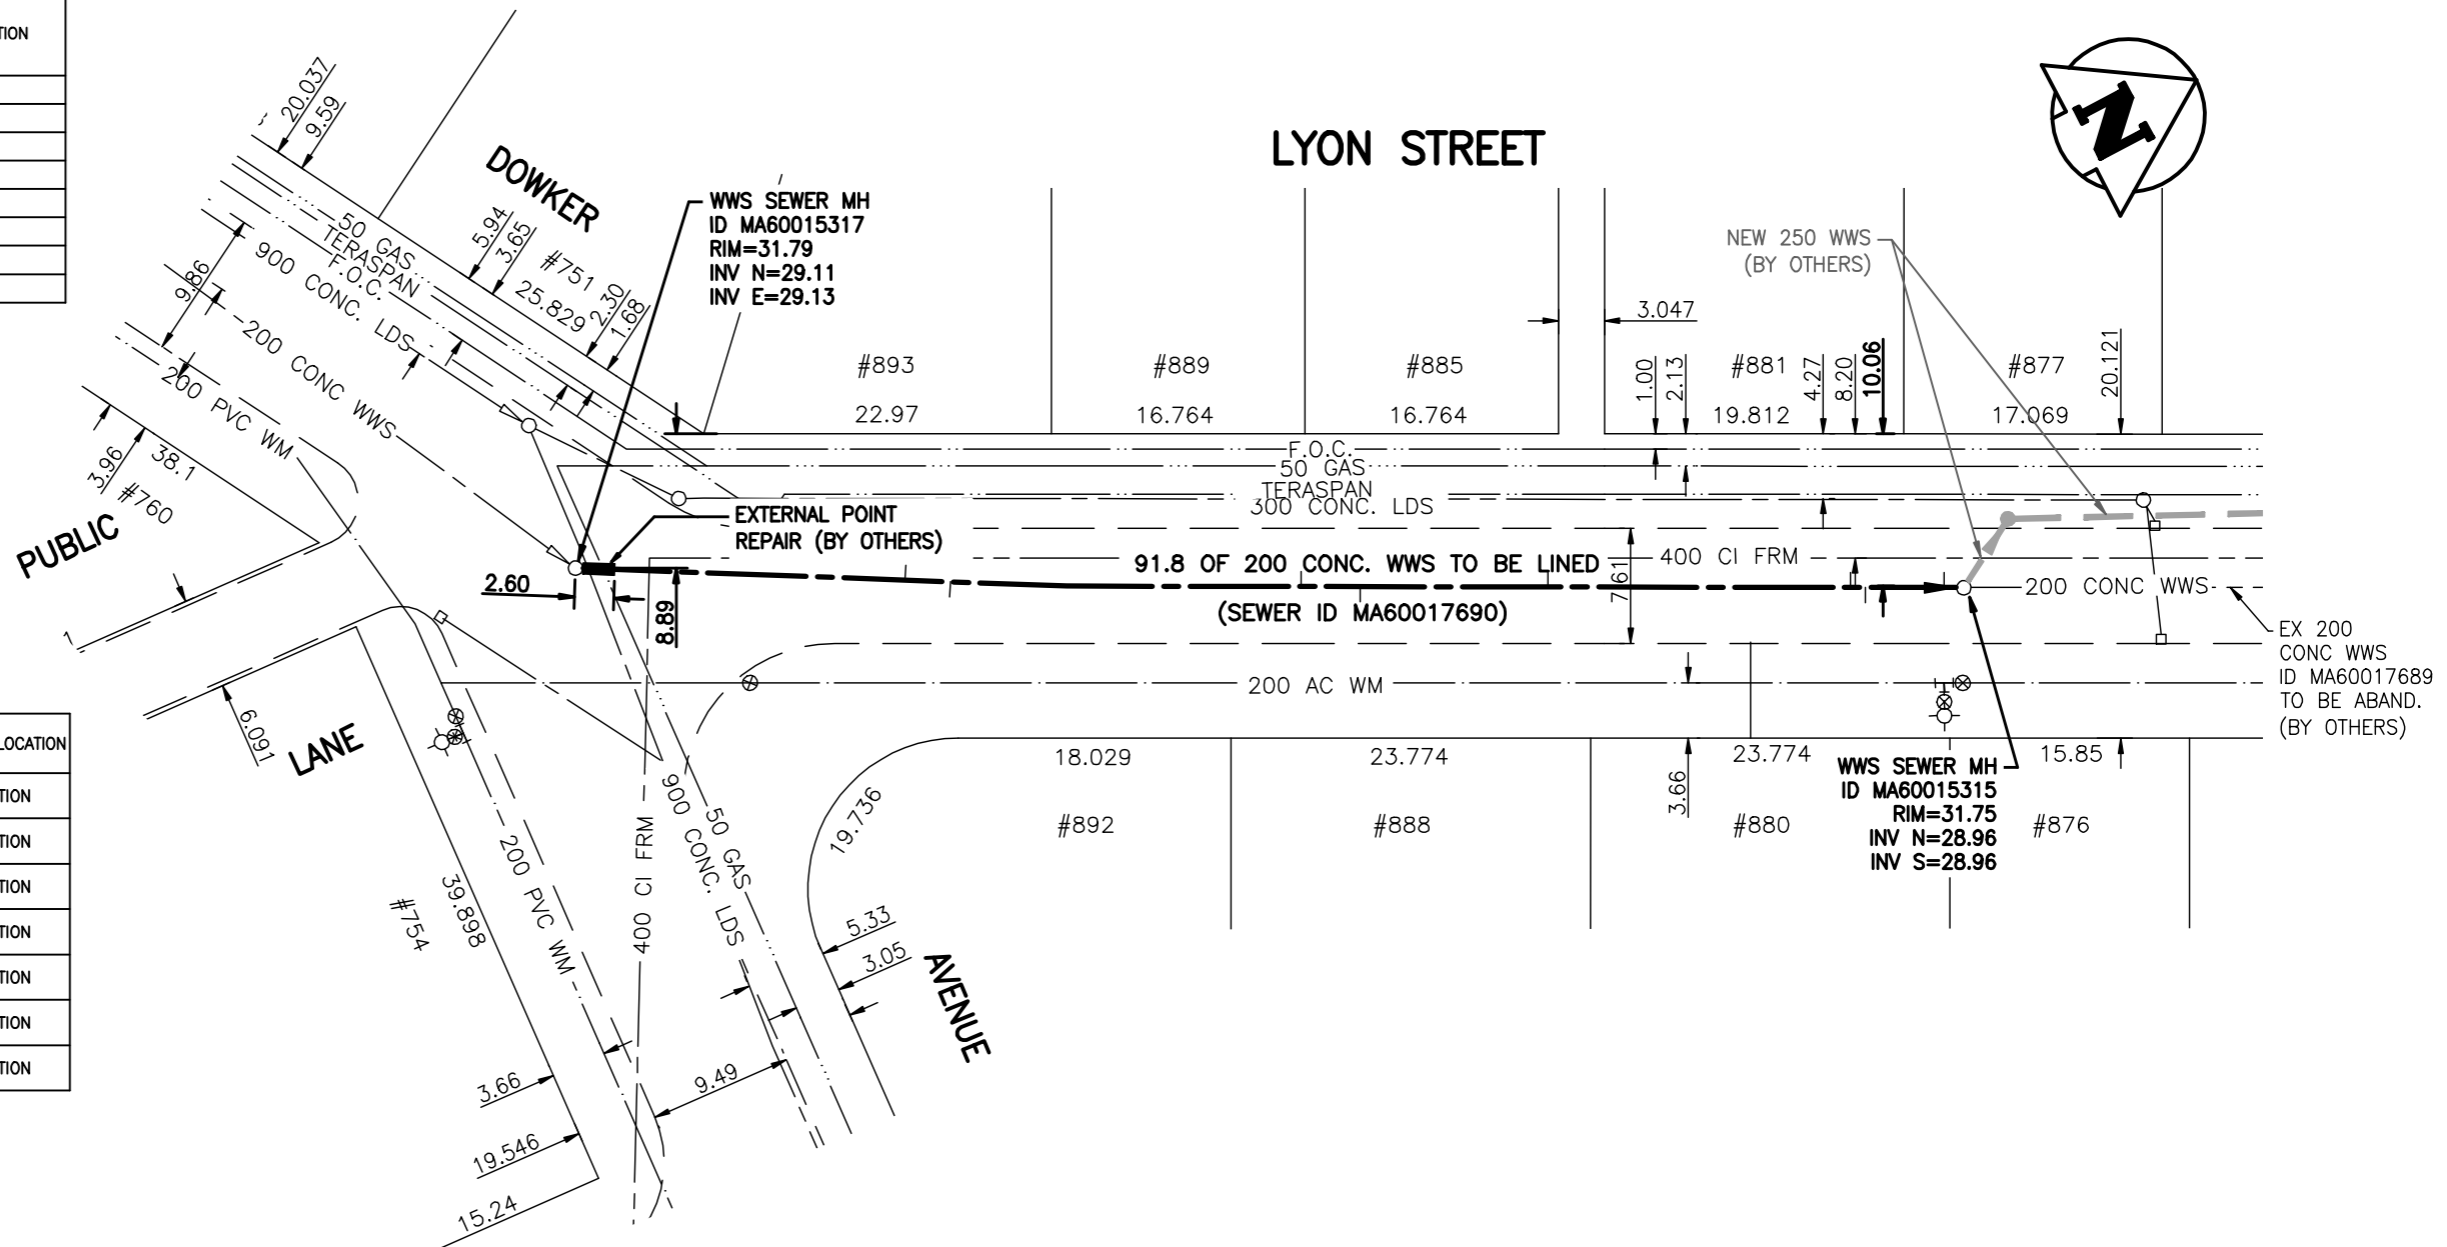

BID OPPORTUNITY 478-2009



**LOCATION APPROVED
UNDERGROUND STRUCTURES**

SUPV. U/G STRUCTURES COMMITTEE	DATE

NOTE:
LOCATION OF UNDERGROUND STRUCTURES AS SHOWN ARE BASED ON THE BEST INFORMATION AVAILABLE BUT NO GUARANTEE IS GIVEN THAT ALL EXISTING UTILITIES ARE SHOWN OR THAT THE GIVEN LOCATIONS ARE EXACT. CONFIRMATION OF EXISTENCE AND EXACT LOCATION OF ALL SERVICES MUST BE OBTAINED FROM THE INDIVIDUAL UTILITIES BEFORE PROCEEDING WITH CONSTRUCTION.

B.M. 64-040 ELEV. 231.890m			
NO.	REVISIONS	DATE	BY

Stantec Consulting Ltd.
905 Waverley Street, Winnipeg, Manitoba
Tel 204-489-5900 Fax 204-453-9012

DESIGNED BY	J.K.H.	CHECKED BY	W.A.B.
DRAWN BY	J.K.H.	APPROVED BY	H.A.K.
HOR. SCALE:	1:500	RELEASED FOR CONSTRUCTION:	ORIGINAL SIGNED BY K. ZUREK
VERTICAL:	N/A	DATE	09.07.21
DATE	09.04.21	DATE	09.07.21

ENGINEER'S SEAL

**ORIGINAL SEALED BY
H.A. KATZ
P. ENG.
09.07.21**

CONSULTANT DRAWING NO.
C-114

**THE CITY OF WINNIPEG
WATER AND WASTE DEPARTMENT**

**2009 SEWER RENEWALS
BY CIPP LINING - CONTRACT I7
LYON STREET
MH AT DOWKER AVE TO
1ST MH N OF DOWKER AVE**

SHEET OF	14 OF 22
CAD FILE DRAWING NUMBER	11490c-III-711.dwg
CITY DRAWING NUMBER	8849

V:\1111\1111\1111\1111\1111.dwg 2009-07-21 02:28:04 P. Eng. J. Katz