

SEWER JUNCTION INFORMATION FOR SEWER ID MA60012786

REFERENCE-METERS EAST OF MANHOLE MH60015010

DIST. FROM REF. MANHOLE	JUNCTION DIA.	CLOCK REF.	SERVICE TYPE	DESCRIPTION
8.4	150	02	CN	LIVE
15.1	100	02	CN	LIVE
27.1	100	02	CNI	
30.6	100	10	CN	
43.1	100	01	CN	LIVE
44.1	100	10	CNI	
58.7	100	02	CN	LIVE
60.9	100	10	CN	PLUGGED
65.1	100	01	CNI	

DIST. FROM REF. MANHOLE	JUNCTION DIA.	CLOCK REF.	SERVICE TYPE	DESCRIPTION
73.9	100	10	CNI	LIVE
81.7	100	02	CN	
89.2	100	10	CN	
96.1	100	02	CNI	LIVE
102.3	100	10	CN	LIVE
103.2	100	10	CNI	
110.7	100	02	JN	CAPPED
111.3	100	02	CN	
111.7	100	10	CN	LIVE

ALL JUNCTION INFORMATION BASED ON CCTV INSPECTION



SEWER SERVICE INFORMATION

ADDRESS	SIZE	PROPERTY LINE LOCATION
#988 WATERFORD AVE RESIDENTIAL	NO INFORMATION	NO INFORMATION
#984 WATERFORD AVE RESIDENTIAL	NO INFORMATION	NO INFORMATION
#980 WATERFORD AVE RESIDENTIAL	NO INFORMATION	NO INFORMATION
#976 WATERFORD AVE RESIDENTIAL	NO INFORMATION	NO INFORMATION
#975 WATERFORD AVE RESIDENTIAL	NO INFORMATION	NO INFORMATION
#972 WATERFORD AVE RESIDENTIAL	NO INFORMATION	NO INFORMATION
#971 WATERFORD AVE RESIDENTIAL	NO INFORMATION	NO INFORMATION

SEWER SERVICE INFORMATION

ADDRESS	SIZE	PROPERTY LINE LOCATION
#968 WATERFORD AVE RESIDENTIAL	NO INFORMATION	NO INFORMATION
#967 WATERFORD AVE RESIDENTIAL	NO INFORMATION	NO INFORMATION
#964 WATERFORD AVE RESIDENTIAL	NO INFORMATION	NO INFORMATION
#963 WATERFORD AVE RESIDENTIAL	NO INFORMATION	NO INFORMATION
#961 WATERFORD AVE RESIDENTIAL	NO INFORMATION	NO INFORMATION
#960 WATERFORD AVE RESIDENTIAL	NO INFORMATION	NO INFORMATION
#959 WATERFORD AVE RESIDENTIAL	NO INFORMATION	NO INFORMATION
#955 WATERFORD AVE RESIDENTIAL	NO INFORMATION	NO INFORMATION

WATERFORD AVENUE

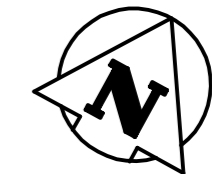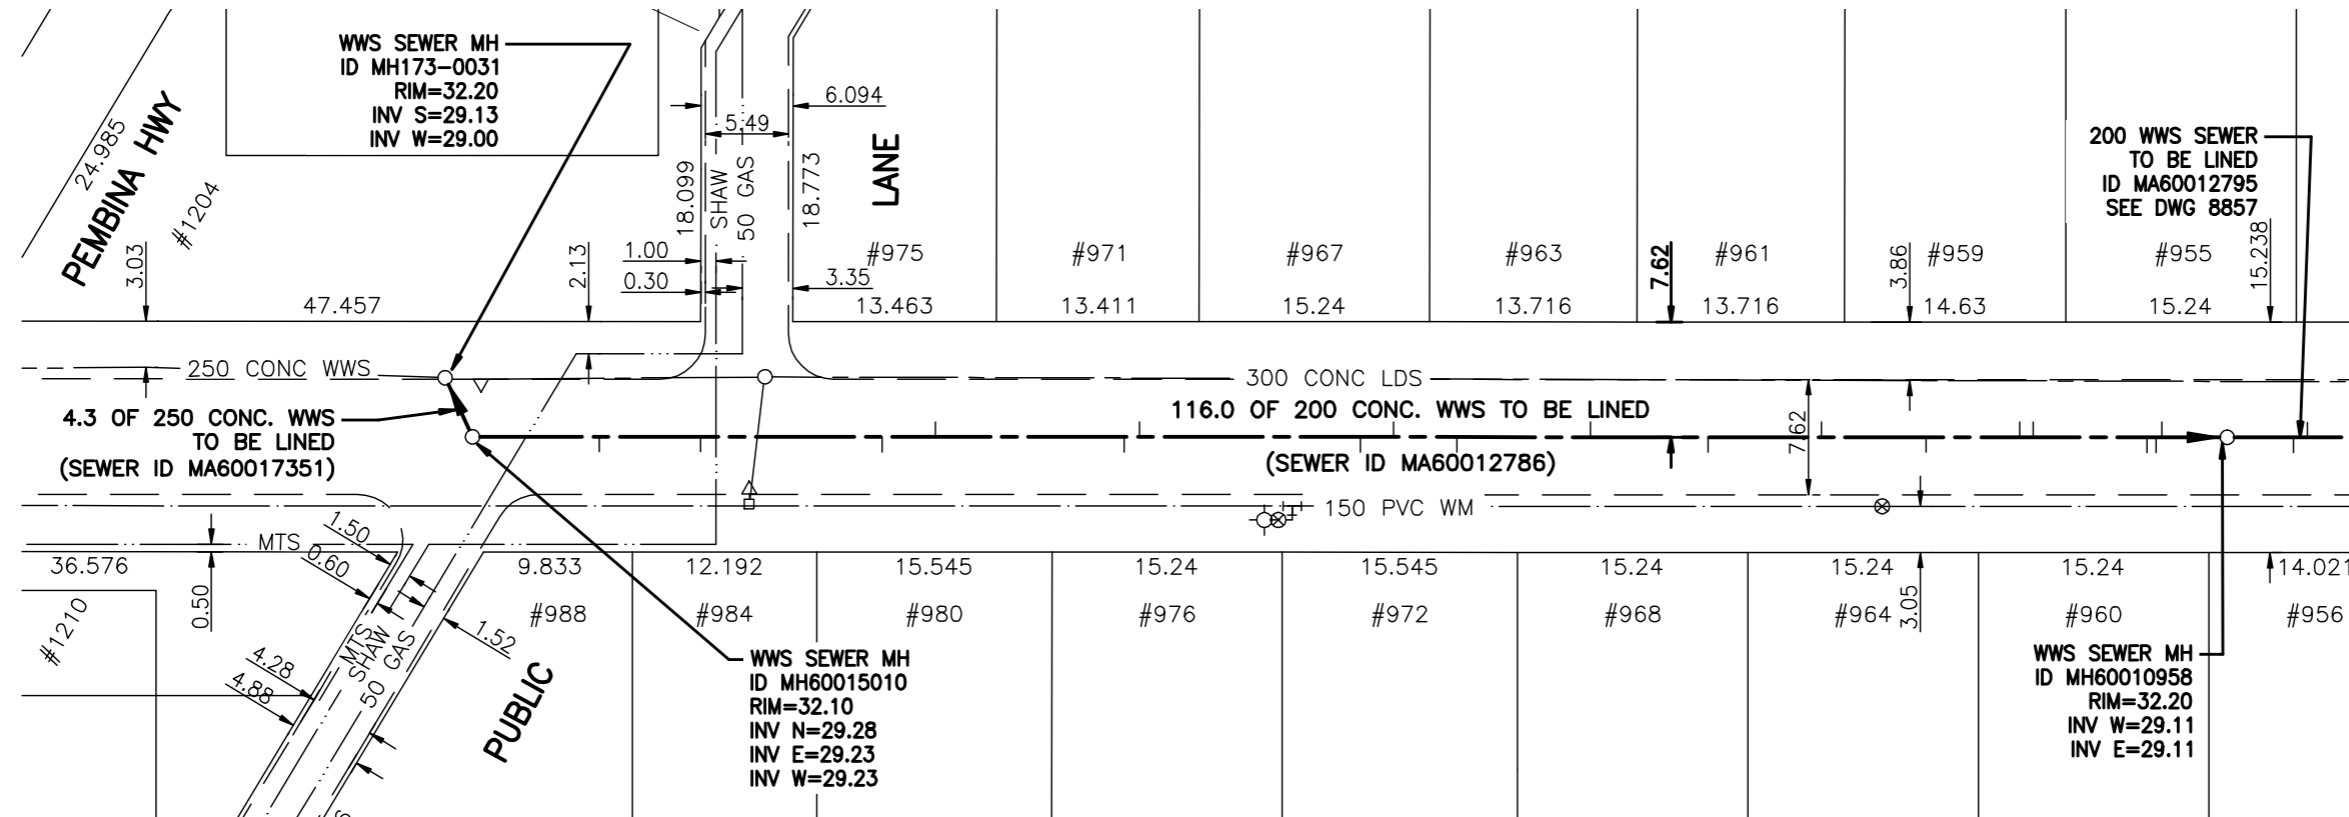

FOR CONTINUATION SEE DRAWING 8857

WARNING

IF POWER EQUIPMENT OR EXPLOSIVES ARE TO BE USED FOR EXCAVATION ON THIS PROJECT THE CONTRACTOR MUST:
 1) NOTIFY THE GAS COMPANY OF THE PROPOSED LOCATION OF EXCAVATION.
 2) TAKE PRECAUTION TO AVOID DAMAGE TO GAS COMPANY INSTALLATIONS.
 SEE PROVINCIAL REGULATION 140/92 FOR DETAILS

METRIC

WHOLE NUMBERS INDICATE MILLIMETRES
 DECIMALIZED NUMBERS INDICATE METRES

BENCH MARK: 74M571 - Tblt. in W. Conc. foundation of the Kito Bldg., No. 1200 Pembina Hwy., 0.6 m S. of N.W. Cor. of Bldg.

BID OPPORTUNITY 478-2009

APEGM
 Certificate of Authorization
 Stantec Consulting Ltd.
 No. 1301 Expiry: April 30, 2010

LOCATION APPROVED UNDERGROUND STRUCTURES	
SUPV. U/G STRUCTURES COMMITTEE	DATE

NOTE:
 LOCATION OF UNDERGROUND STRUCTURES AS SHOWN ARE BASED ON THE BEST INFORMATION AVAILABLE BUT NO GUARANTEE IS GIVEN THAT ALL EXISTING UTILITIES ARE SHOWN OR THAT THE GIVEN LOCATIONS ARE EXACT. CONFIRMATION OF EXISTENCE AND EXACT LOCATION OF ALL SERVICES MUST BE OBTAINED FROM THE INDIVIDUAL UTILITIES BEFORE PROCEEDING WITH CONSTRUCTION.

B.M. 64-001 ELEV. 232.527m			
NO.	REVISIONS	DATE	BY

Stantec Consulting Ltd.
 905 Waverley Street, Winnipeg, Manitoba
 Tel 204-489-5900 Fax 204-453-9012

DESIGNED BY	J.K.H.	CHECKED BY	W.A.B.
DRAWN BY	J.K.H.	APPROVED BY	H.A.K.
HOR. SCALE:	1:500	RELEASED FOR CONSTRUCTION:	ORIGINAL SIGNED BY K. ZUREK
VERTICAL:	N/A	DATE	09.07.21
DATE	09.04.21	DATE	09.07.21

ENGINEER'S SEAL
ORIGINAL SEALED BY H.A. KATZ P. ENG. 09.07.21
 CONSULTANT DRAWING NO. C-121

THE CITY OF WINNIPEG
 WATER AND WASTE DEPARTMENT

2009 SEWER RENEWALS BY CIPP LINING - CONTRACT I7 WATERFORD AVENUE
 5TH MH W OF WICKLOW ST TO 3RD MH W OF WICKLOW ST

SHEET	OF
21	22
CAD FILE DRAWING NUMBER I1490c-121-711.dwg	
CITY DRAWING NUMBER 8856	

W:\117\winnipeg\112111001\drawing\02_cipplining\waterford_ave\11211-711.dwg
 2009-07-21 09:59:49 By: pmm