



NOTE:  
 1. Concrete sidewalk to be 100mm depth as per CW-SD228A.  
 2. Reveal to accommodate full pavers.

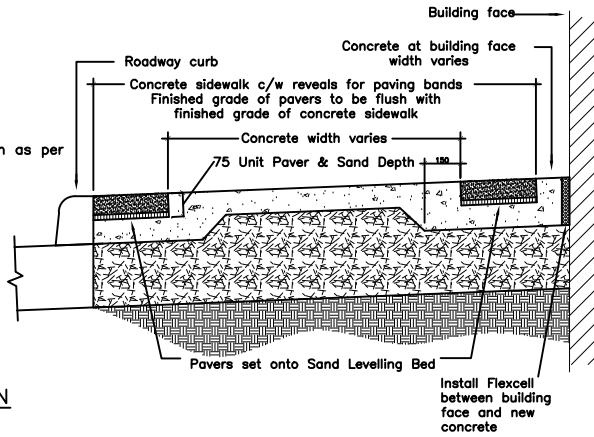


TYPICAL SIDEWALK SECTION  
 SCALE: NTS

TYPICAL ROW PAVING BAND  
 Paving band at building edge and back of roadway curb typical for Osborne St.

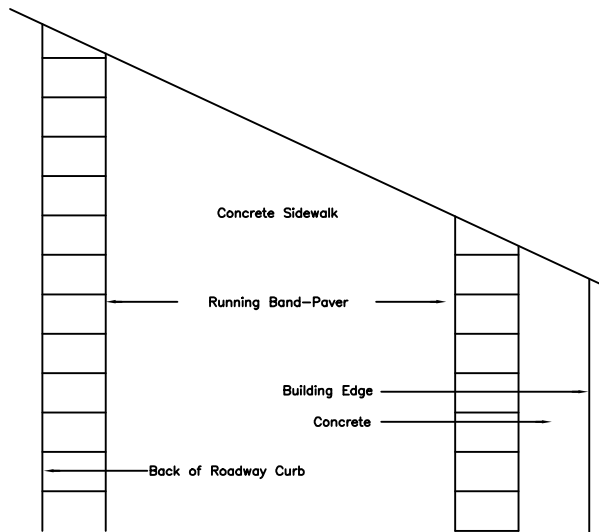

TYPICAL ROW PAVING BAND PATTERNS  
 SCALE: NTS

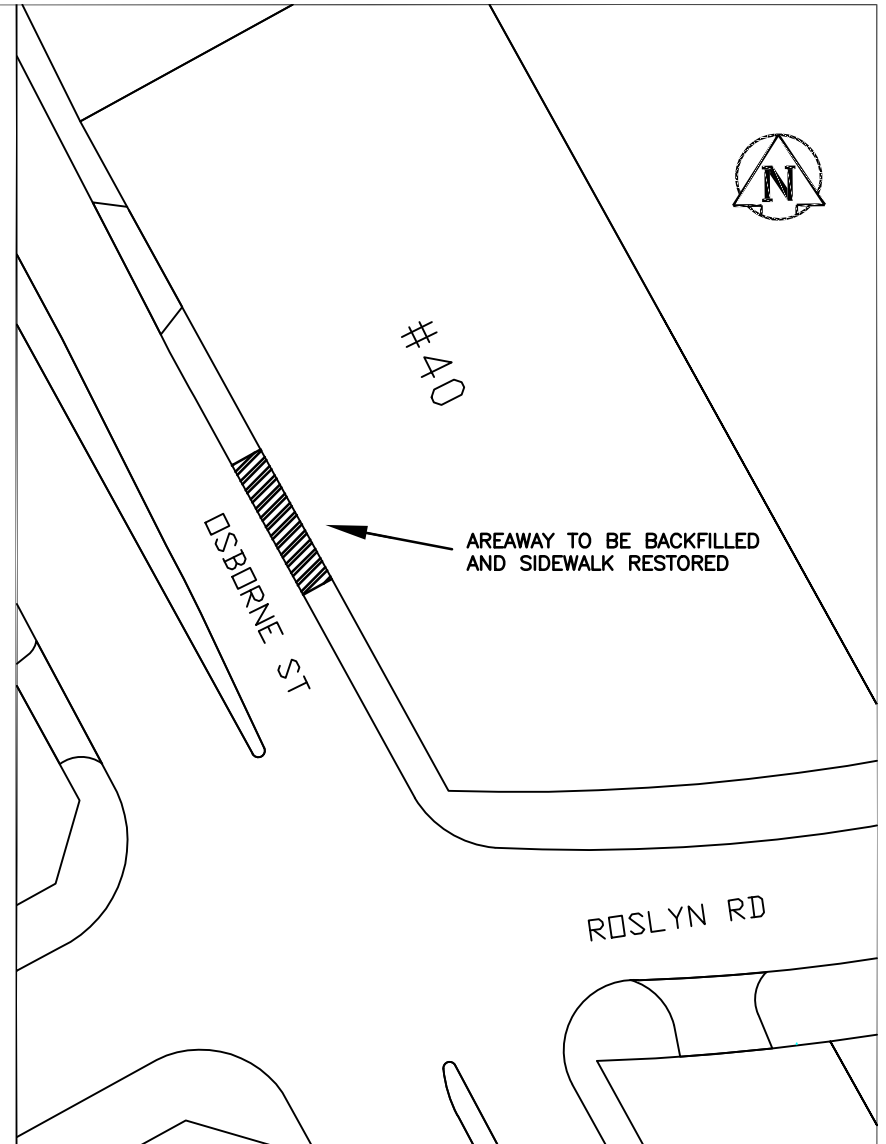

#40 Osborne Street Areaway



THE CITY OF WINNIPEG  
 PUBLIC WORKS DEPARTMENT  
 ENGINEERING DIVISION  
 TECHNOLOGY SERVICES BRANCH  
 106 - 1155 PACIFIC AVE

DRAWING NO.

02