
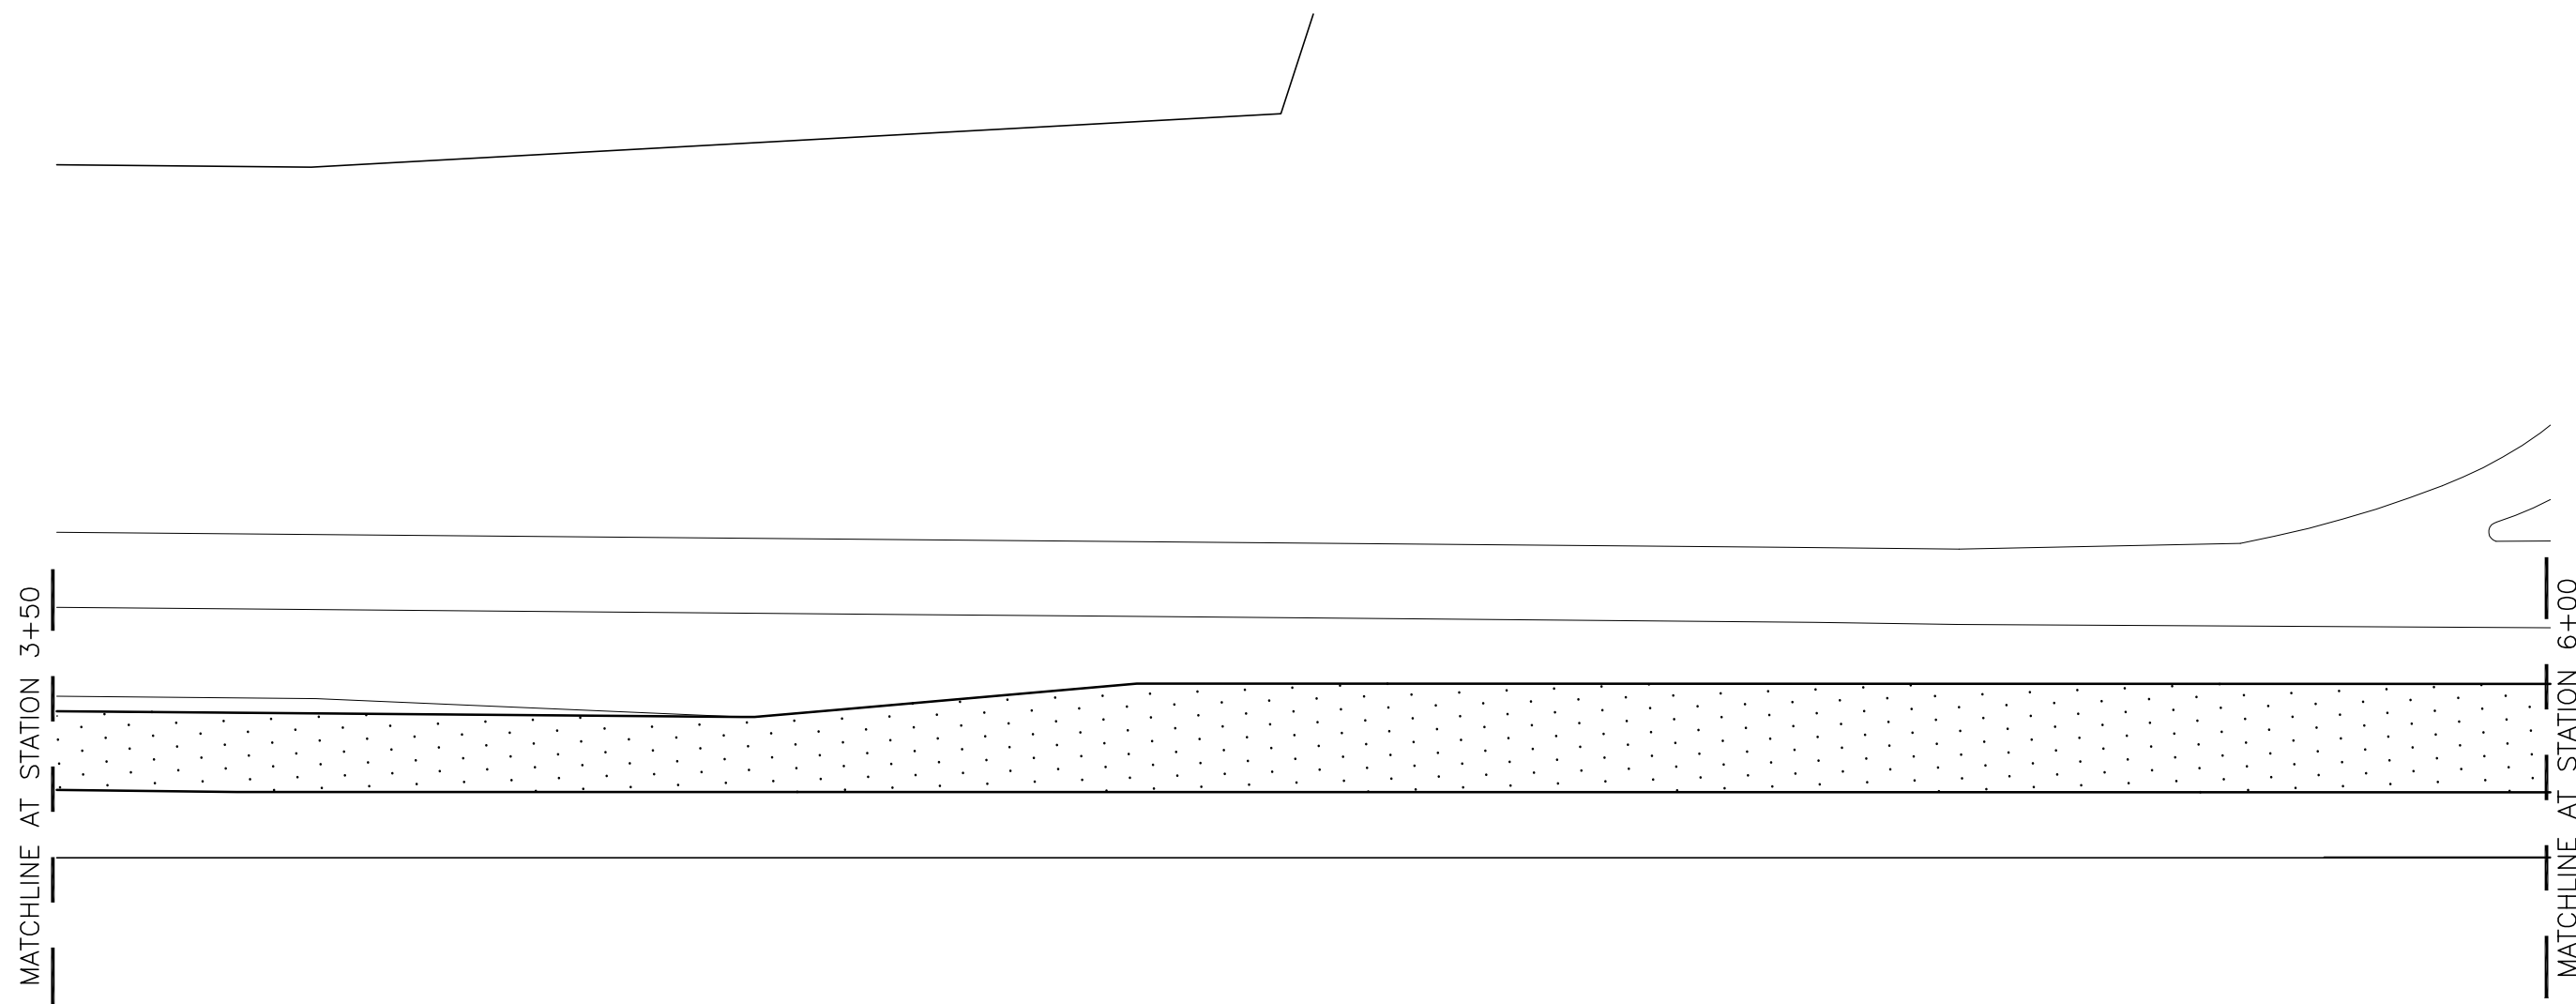


LAGIMODIERE BOULEVARD (NORTHBOUND)

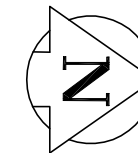

EXTENT OF WORK

- MILL EXISTING ASPHALT
- CURB RENEWALS AS DIRECTED
- JOINT AND SLAB RENEWALS AS DIRECTED
- ASPHALT OVERLAY

 - ASPHALT OVERLAY

| | | | |
|--|---------------------------|--|--------------------------------------|
|  GENIVAR <small>200 TACHE AVENUE WINNIPEG, MANITOBA R2H 1A7 PH: (204)-233-2113 FAX: (204)-233-2080</small> | |  THE CITY OF WINNIPEG PUBLIC WORKS DEPARTMENT ENGINEERING DIVISION | |
| DESIGNED BY R.H./A.B. | CHECKED BY R.H. | PROVINCE OF MANITOBA/CITY OF WINNIPEG | CITY DRAWING NO. |
| DRAWN BY A.B. | APPROVED BY S.M. | 2009 MILL AND FILL | CONSULTANT DRAWING NO. 063-056-02 |
| HOR. SCALE: N.T.S. | RELEASED FOR CONSTRUCTION | LAGIMODIERE BOULEVARD (NORTHBOUND) | 5-2009 |
| VERT. SCALE: N.T.S. | DATE | FROM STA. 3+50 TO STA. 6+00 | |
| DATE JANUARY 2009 | DATE | | |