



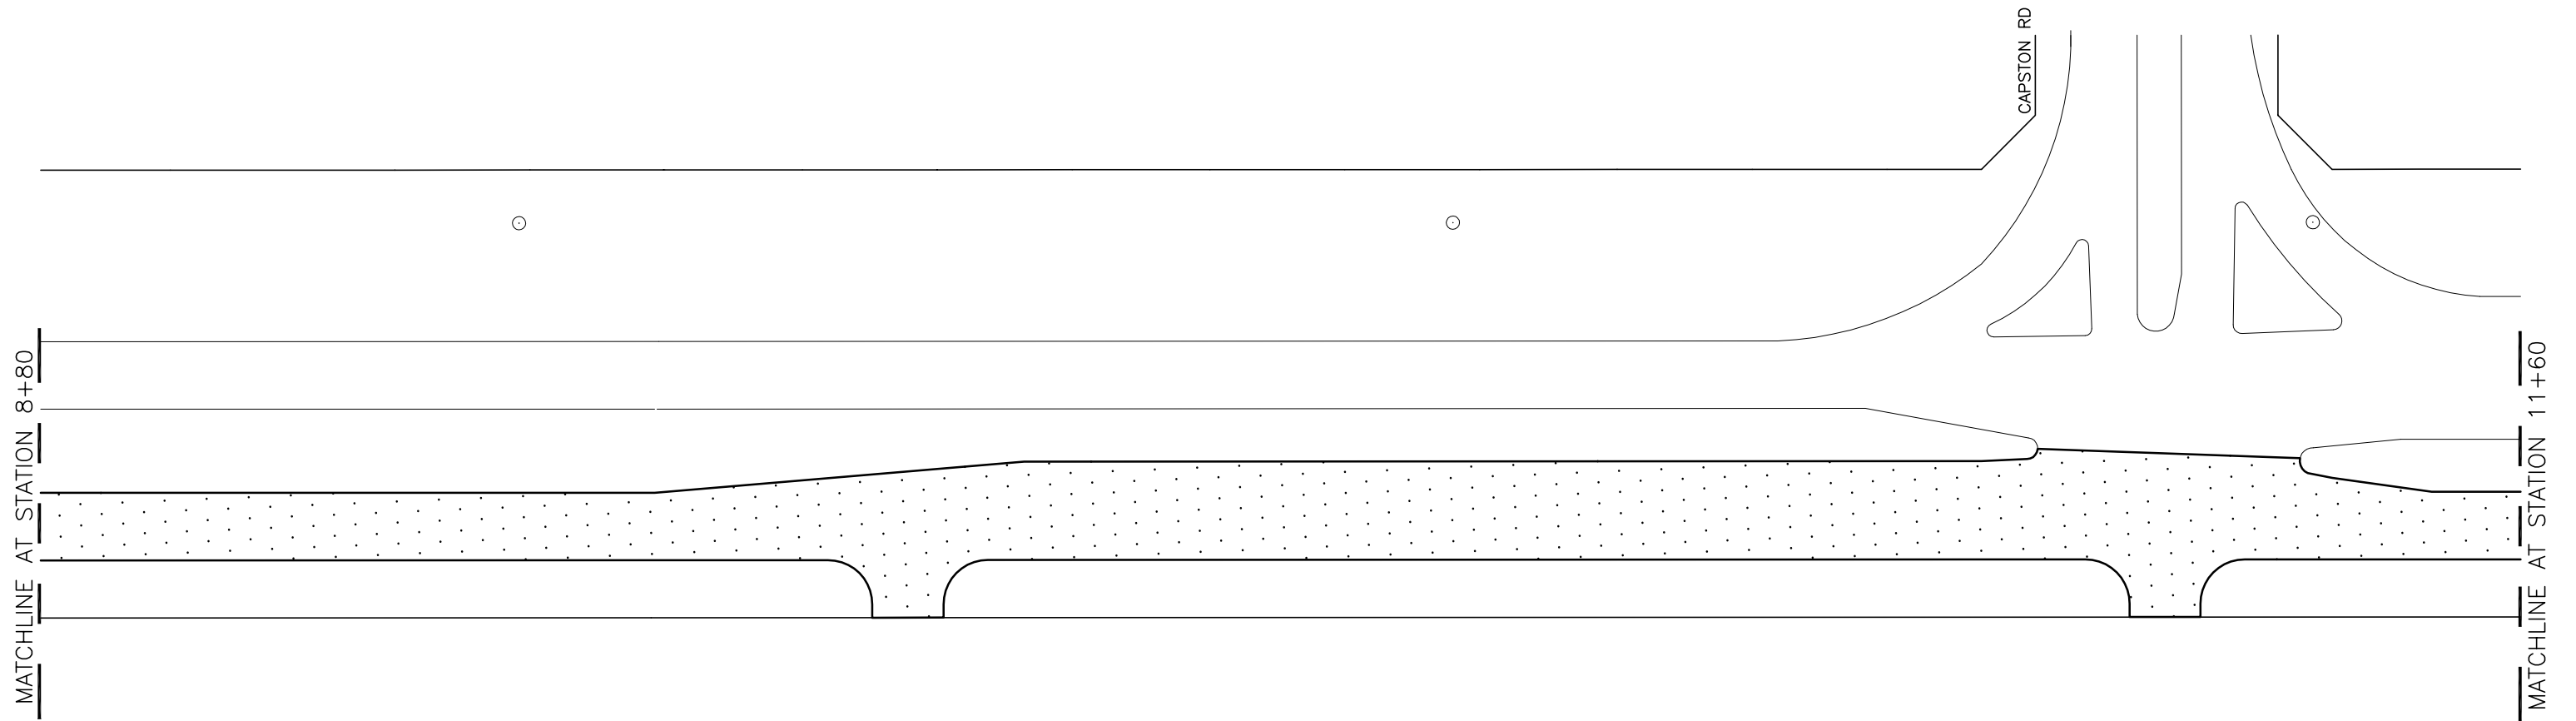

# LAGIMODIERE BOULEVARD (NORTHBOUND)

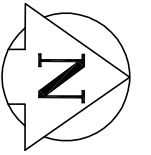

## EXTENT OF WORK

- MILL EXISTING ASPHALT
- CURB RENEWALS AS DIRECTED
- JOINT AND SLAB RENEWALS AS DIRECTED
- ASPHALT OVERLAY

 - ASPHALT OVERLAY

|  |                           |  |                                      |
|--|---------------------------|--|--------------------------------------|
|  <b>GENIVAR</b><br><small>200 TACHE AVENUE WINNIPEG, MANITOBA R2H 1A7<br/>         PH: (204)-233-2113 FAX: (204)-233-2080</small> |                           |  <b>THE CITY OF WINNIPEG</b><br>PUBLIC WORKS DEPARTMENT<br>ENGINEERING DIVISION |                                      |
| DESIGNED BY<br>R.H./A.B.   | CHECKED BY<br>R.H.        | PROVINCE OF MANITOBA/CITY OF WINNIPEG  | CITY DRAWING NO.                     |
| DRAWN BY<br>A.B.   | APPROVED BY<br>S.M.       | 2009 MILL AND FILL   | CONSULTANT DRAWING NO.<br>063-056-04 |
| HOR. SCALE: N.T.S.   | RELEASED FOR CONSTRUCTION | LAGIMODIERE BOULEVARD (NORTHBOUND)   | 5-2009                               |
| VERT. SCALE: N.T.S.  | DATE _____                | FROM STA. 8+80 TO 11+60  |                                      |
| DATE JANUARY 2009  | DATE _____                |  |                                      |