
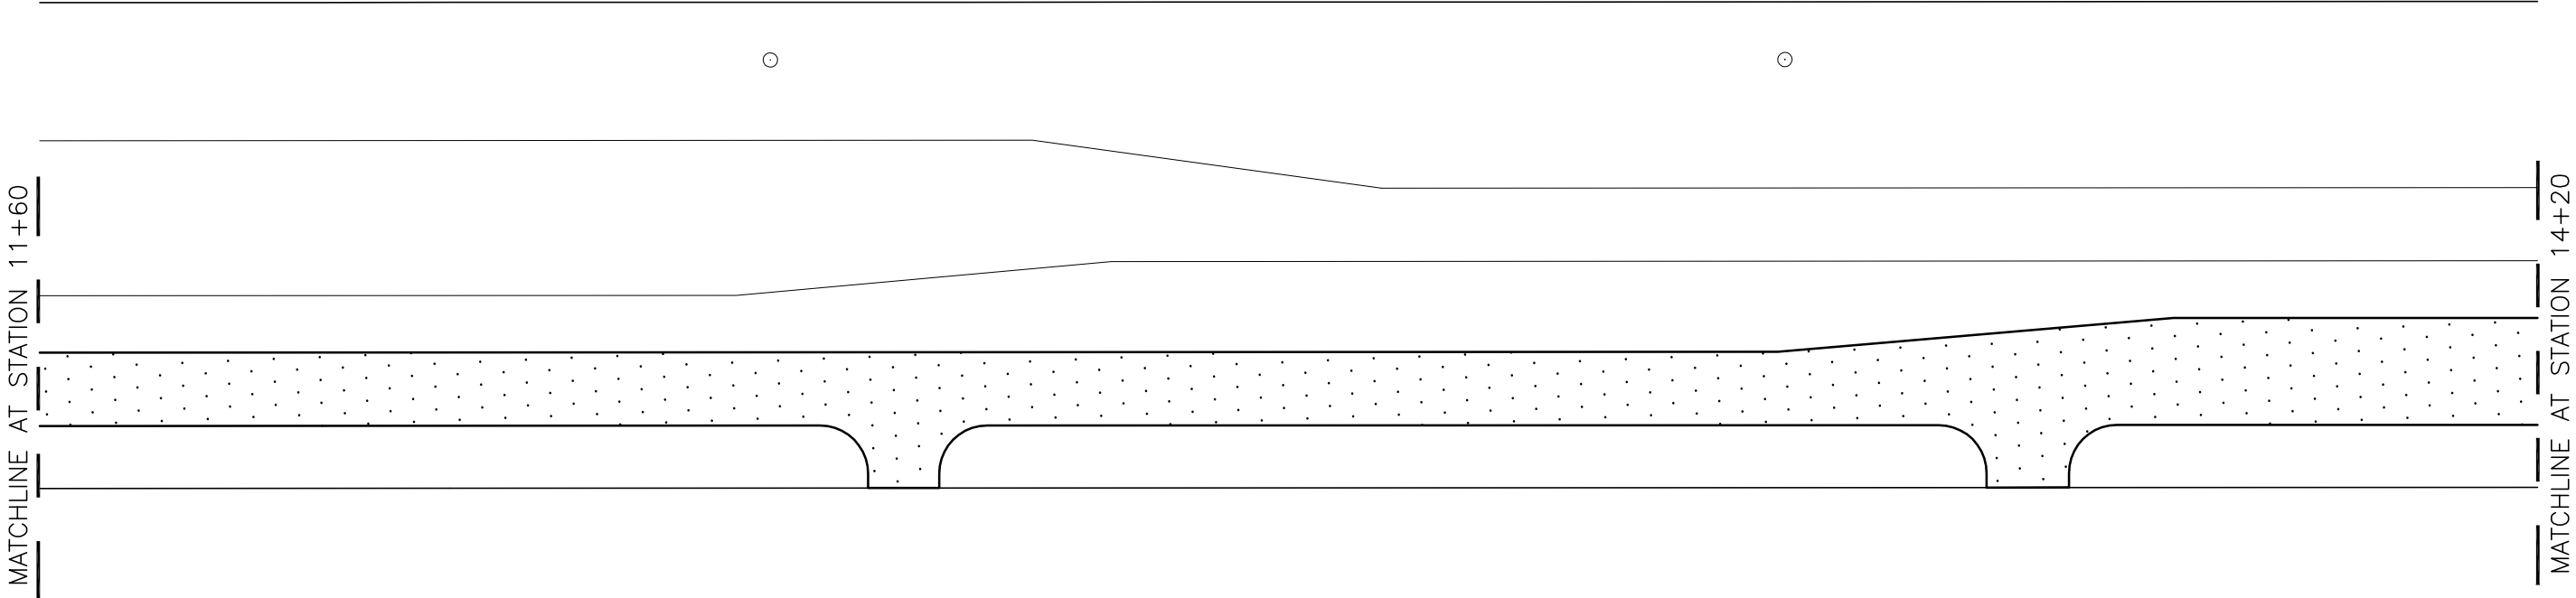


LAGIMODIERE BOULEVARD (NORTHBOUND)

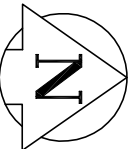

EXTENT OF WORK

- MILL EXISTING ASPHALT
- CURB RENEWALS AS DIRECTED
- JOINT AND SLAB RENEWALS AS DIRECTED
- ASPHALT OVERLAY

- ASPHALT OVERLAY

GENIVAR <small>200 TACHE AVENUE WINNIPEG, MANITOBA R2H 1A7 PH: (204)-233-2113 FAX: (204)-233-2080</small>		THE CITY OF WINNIPEG PUBLIC WORKS DEPARTMENT ENGINEERING DIVISION	
DESIGNED BY: R.H./A.B.	CHECKED BY: R.H.	PROVINCE OF MANITOBA/CITY OF WINNIPEG	CITY DRAWING NO.
DRAWN BY: A.B.	APPROVED BY: S.M.	2009 MILL AND FILL	CONSULTANT DRAWING NO. 063-056-05
HOR. SCALE: N.T.S.	RELEASED FOR CONSTRUCTION	LAGIMODIERE BOULEVARD (NORTHBOUND)	5-2009
VERT. SCALE: N.T.S.	DATE _____	FROM STA. 11+60 TO STA. 14+20	
DATE: JANUARY 2009			