



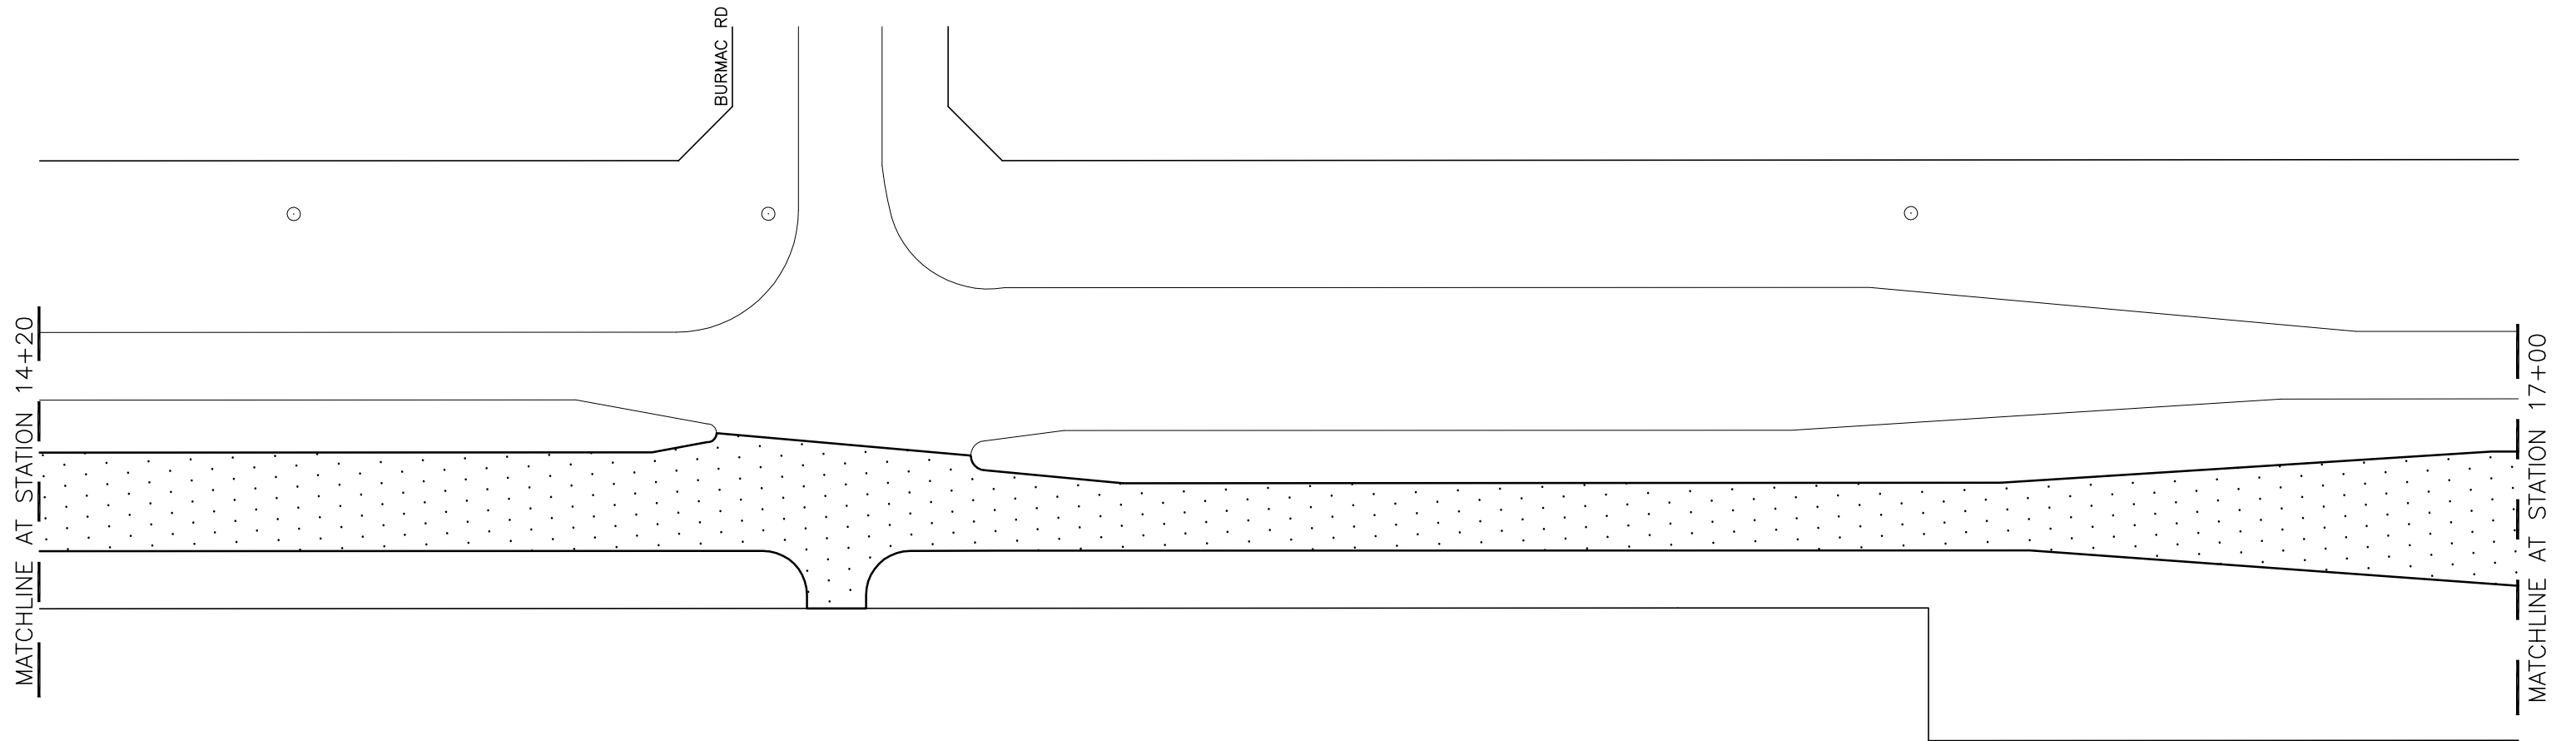

# LAGIMODIERE BOULEVARD (NORTHBOUND)

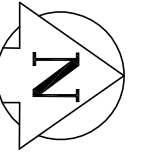

## EXTENT OF WORK

- MILL EXISTING ASPHALT
- CURB RENEWALS AS DIRECTED
- JOINT AND SLAB RENEWALS AS DIRECTED
- ASPHALT OVERLAY

 - ASPHALT OVERLAY

 <b>GENIVAR</b> <small>200 TACHE AVENUE WINNIPEG, MANITOBA R2H 1A7          PH: (204)-233-2113 FAX: (204)-233-2080</small>		 <b>THE CITY OF WINNIPEG</b> PUBLIC WORKS DEPARTMENT ENGINEERING DIVISION	
DESIGNED BY: R.H./A.B.	CHECKED BY: R.H.	PROVINCE OF MANITOBA/CITY OF WINNIPEG	CITY DRAWING NO.
DRAWN BY: A.B.	APPROVED BY: S.M.		CONSULTANT DRAWING NO. 063-056-06
HOR. SCALE: N.T.S.	RELEASED FOR CONSTRUCTION	2009 MILL AND FILL LAGIMODIERE BOULEVARD (NORTHBOUND) FROM STA. 14+20 TO STA. 17+00	5-2009
VERT. SCALE: N.T.S.	DATE		
DATE: JANUARY 2009	DATE		