



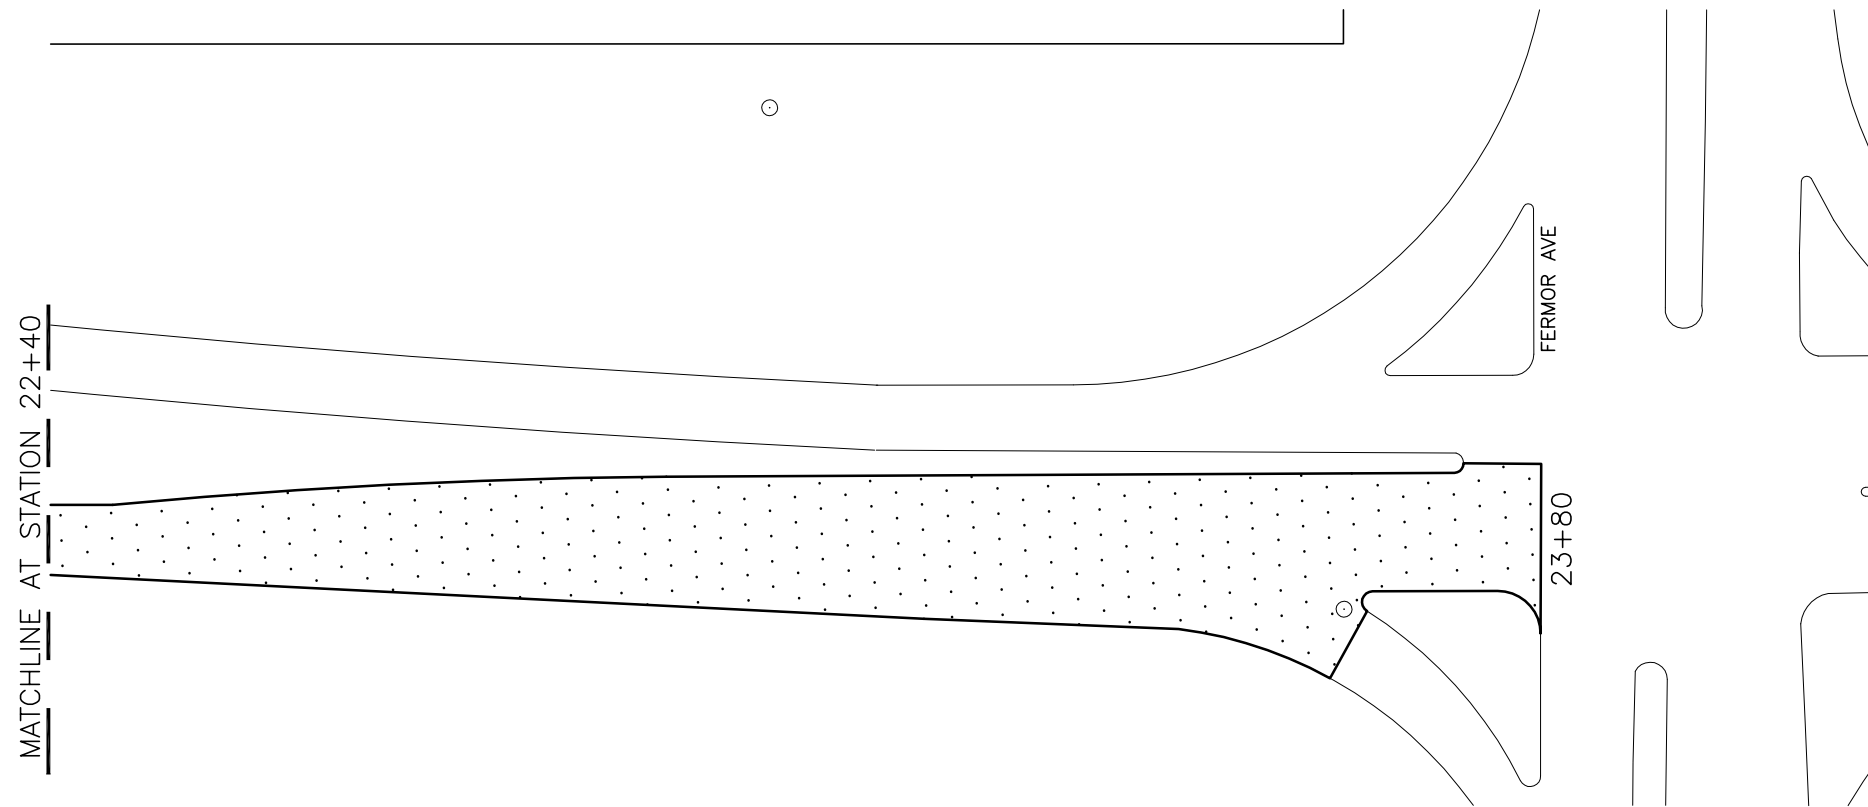

LAGIMODIERE BOULEVARD (NORTHBOUND)

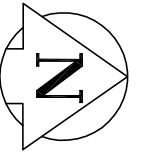

EXTENT OF WORK

- MILL EXISTING ASPHALT
- CURB RENEWALS AS DIRECTED
- JOINT AND SLAB RENEWALS AS DIRECTED
- ASPHALT OVERLAY

 - ASPHALT OVERLAY

 GENIVAR 200 TACHE AVENUE WINNIPEG, MANITOBA R2H 1A7 PH: (204)-233-2113 FAX: (204)-233-2080		 THE CITY OF WINNIPEG PUBLIC WORKS DEPARTMENT ENGINEERING DIVISION	
DESIGNED BY R.H./A.B.	CHECKED BY R.H.	PROVINCE OF MANITOBA/CITY OF WINNIPEG 2009 MILL AND FILL LAGIMODIERE BOULEVARD (NORTHBOUND) FROM STA. 22+40 TO STA. 23+80 AT FERMOR AVENUE	CITY DRAWING NO.
DRAWN BY A.B.	APPROVED BY S.M.		CONSULTANT DRAWING NO. 063-056-09
HOR. SCALE: N.T.S.	RELEASED FOR CONSTRUCTION		
VERT. SCALE: N.T.S.	DATE		
DATE JANUARY 2009			5-2009