
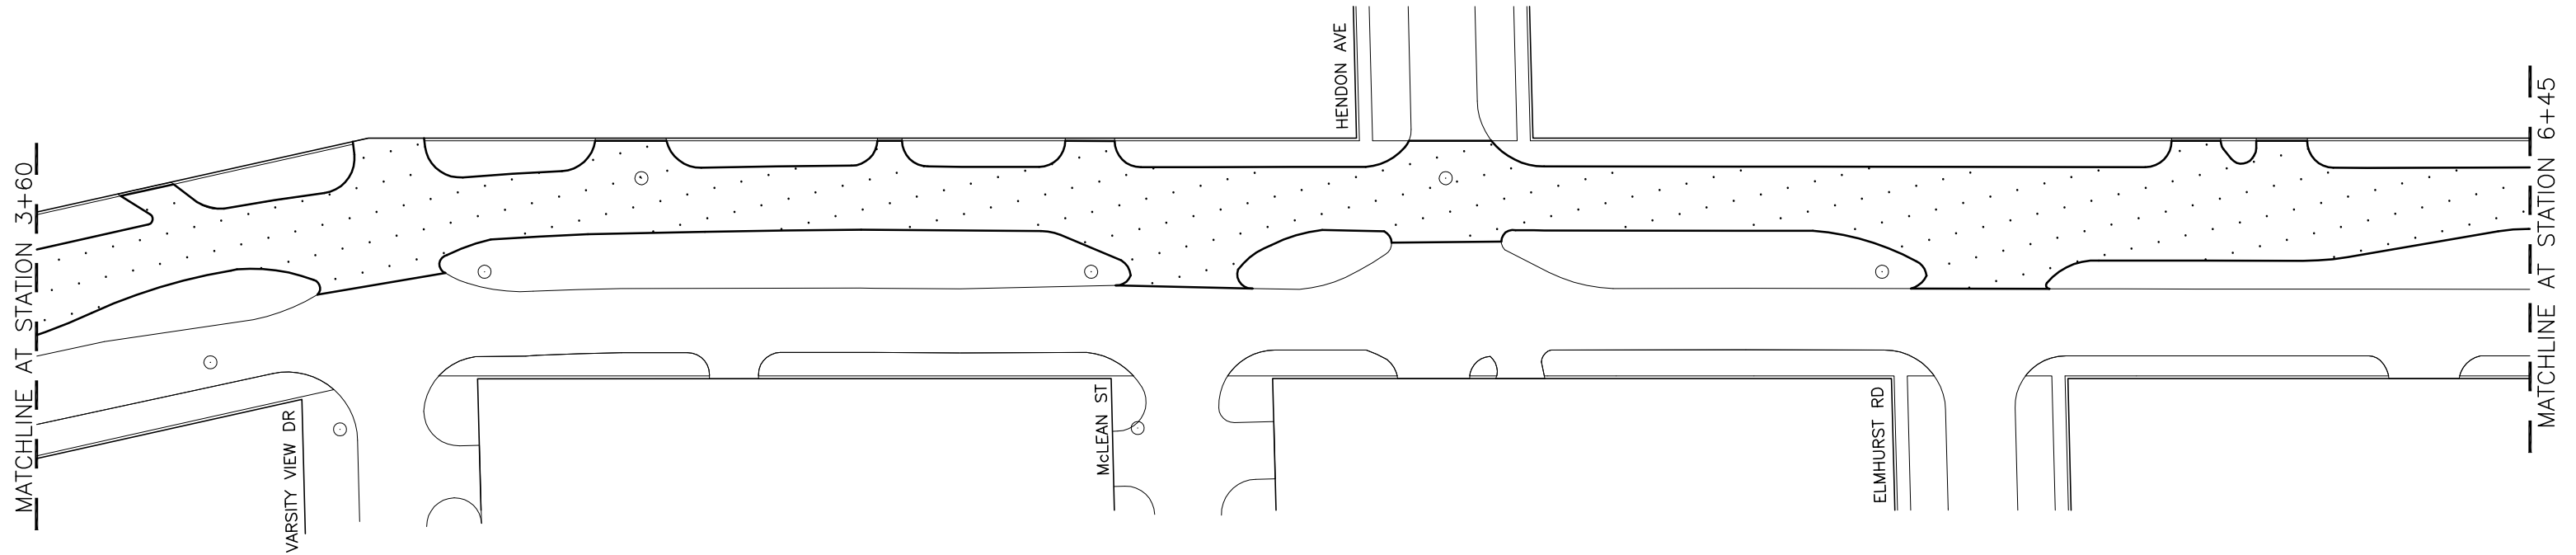


# ROBLIN BOULEVARD (WESTBOUND)

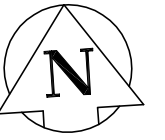

## EXTENT OF WORK

- MILL EXISTING ASPHALT
- CURB AND SIDEWALK RENEWALS AS DIRECTED
- JOINT AND SLAB RENEWALS AS DIRECTED
- ASPHALT OVERLAY

- ASPHALT OVERLAY

<b>GENIVAR</b> <small>200 TACHE AVENUE WINNIPEG, MANITOBA R2H 1A7          PH: (204)-233-2113 FAX: (204)-233-2080</small>		<b>THE CITY OF WINNIPEG</b> PUBLIC WORKS DEPARTMENT ENGINEERING DIVISION	
DESIGNED BY R.H./A.B.	CHECKED BY R.H.	PROVINCE OF MANITOBA/CITY OF WINNIPEG	CITY DRAWING NO.
DRAWN BY A.B.	APPROVED BY S.M.	2009 MILL AND FILL	CONSULTANT DRAWING NO. 063-056-11
HOR. SCALE: N.T.S.	RELEASED FOR CONSTRUCTION	ROBLIN BOULEVARD (WESTBOUND)	5-2009
VERT. SCALE: N.T.S.	DATE	FROM STA. 3+60 TO STA. 6+45	
DATE JANUARY 2009	DATE		