
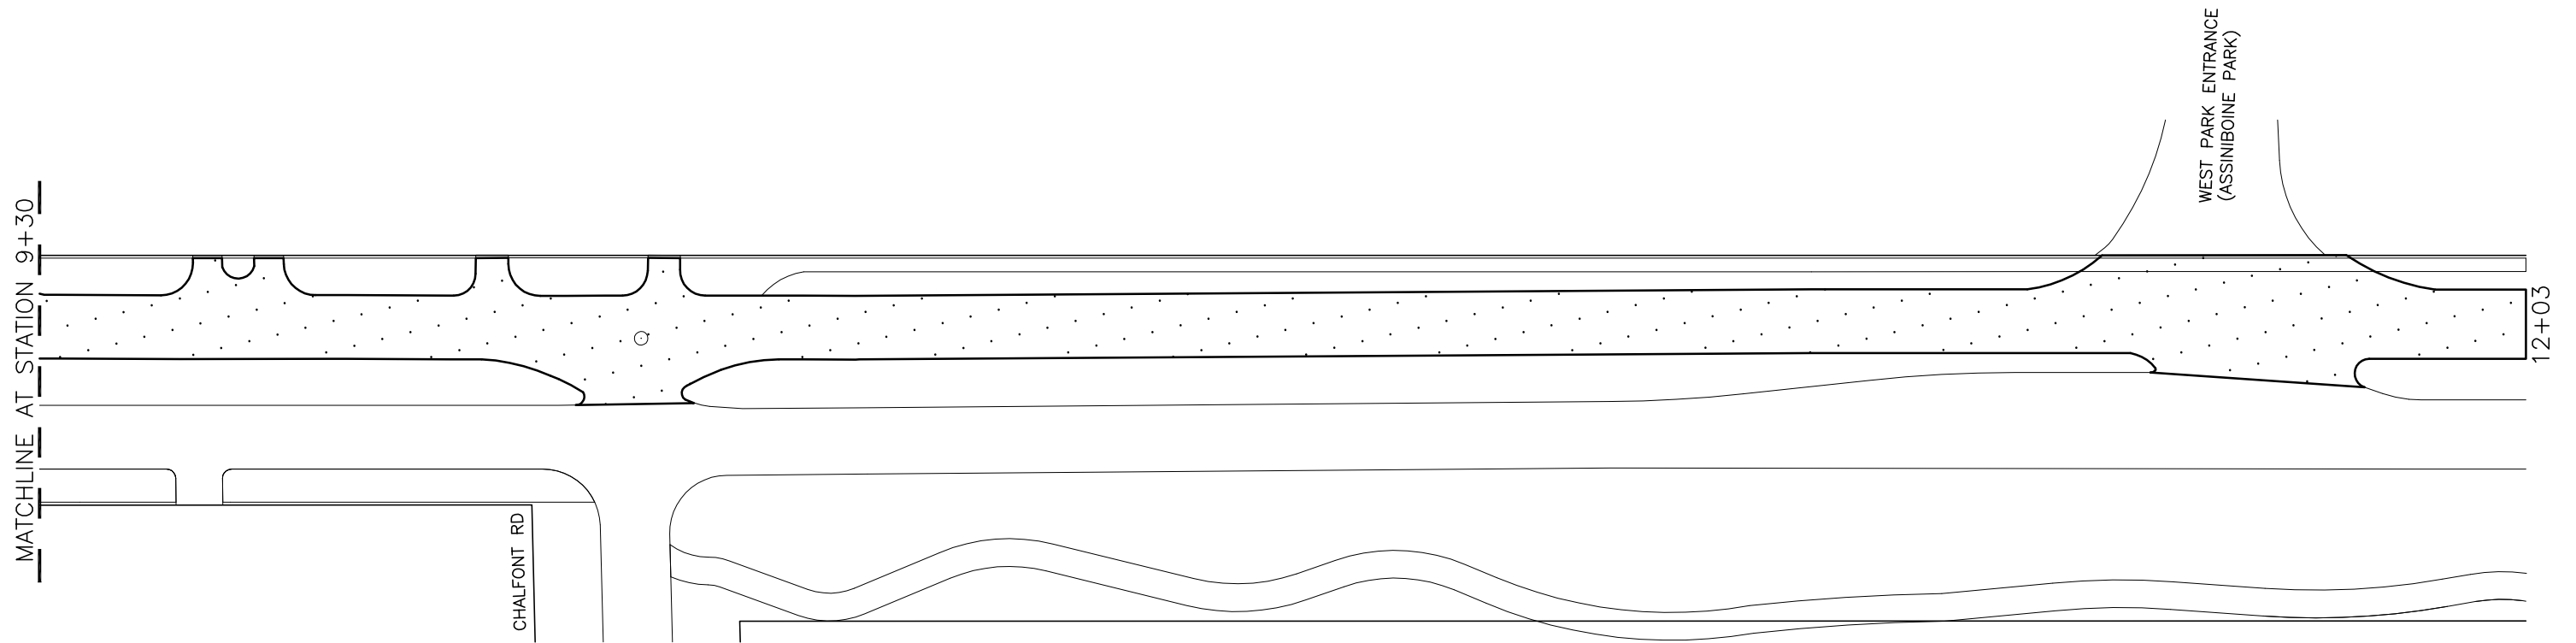


ROBLIN BOULEVARD (WESTBOUND)

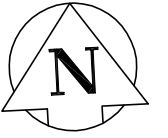

EXTENT OF WORK

- MILL EXISTING ASPHALT
- CURB AND SIDEWALK RENEWALS AS DIRECTED
- JOINT AND SLAB RENEWALS AS DIRECTED
- ASPHALT OVERLAY

 - ASPHALT OVERLAY

 200 TACHE AVENUE WINNIPEG, MANITOBA R2H 1A7 PH: (204)-233-2113 FAX: (204)-233-2080		 THE CITY OF WINNIPEG PUBLIC WORKS DEPARTMENT ENGINEERING DIVISION	
DESIGNED BY: R.H./A.B.	CHECKED BY: R.H.	PROVINCE OF MANITOBA/CITY OF WINNIPEG	CITY DRAWING NO.
DRAWN BY: A.B.	APPROVED BY: S.M.	2009 MILL AND FILL ROBLIN BOULEVARD (WESTBOUND)	CONSULTANT DRAWING NO. 063-056-13
HOR. SCALE: N.T.S.	RELEASED FOR CONSTRUCTION	FROM STA. 9+30 TO STA. 11+93.46 AT WEST PARK ENTRANCE (ASSINIBOINE PARK)	5-2009
DATE: JANUARY 2009	DATE: _____		