


\*ALL DIMENSION ARE MEASURED ALONG CL OF BRIDGE

**PLAN**  
1:300

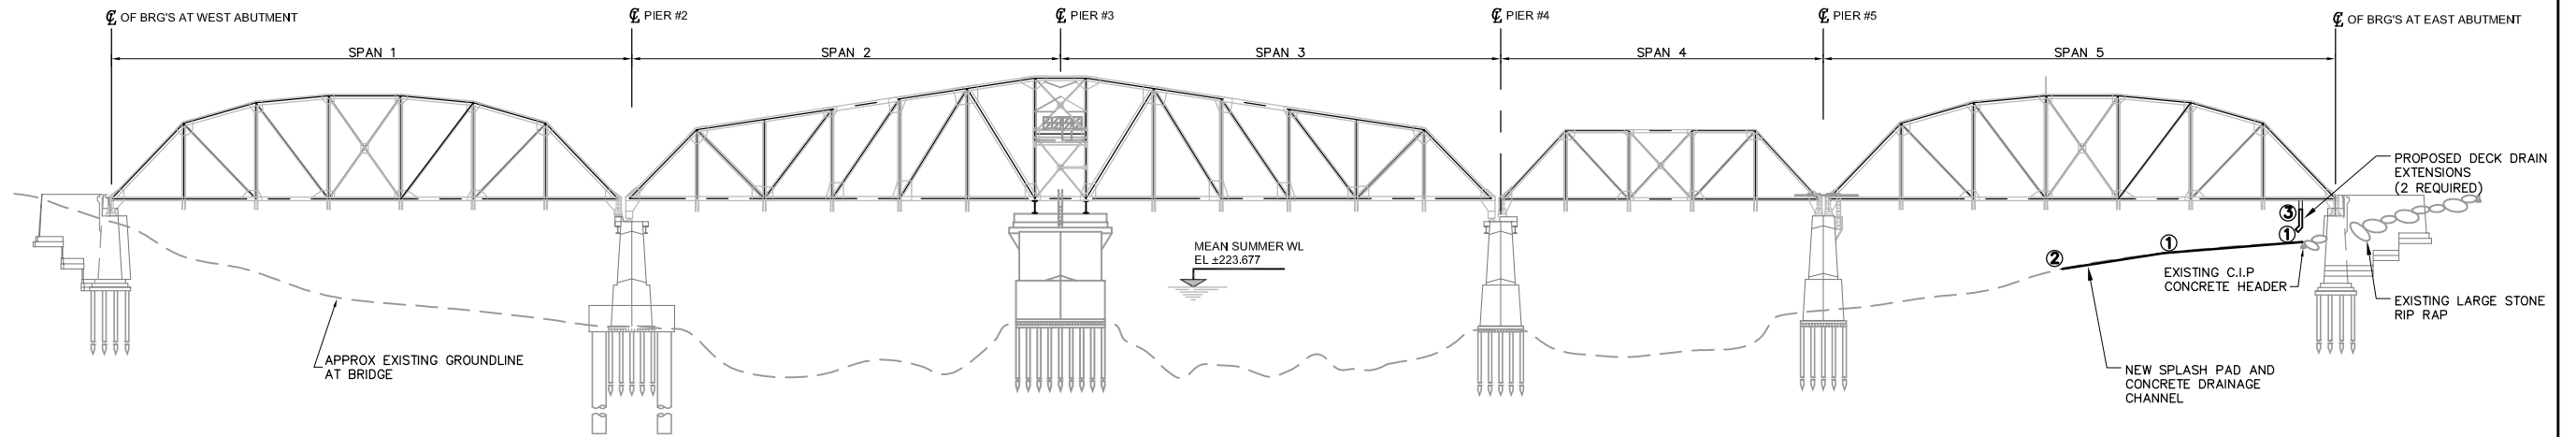

**ELEVATION**  
1:300

**SCOPE OF WORK**

1. CONSTRUCTION OF NEW CONCRETE SPLASH PADS AND DRAINAGE CHANNELS.
2. SUPPLY AND PLACEMENT OF RIP RAP.
3. FABRICATION AND INSTALLATION OF TWO (2) DECK DRAIN EXTENSIONS.

**GENERAL NOTES**

1. ALL DIMENSIONS MUST BE VERIFIED BY THE CONTRACTOR ON SITE.
2. CONTRACTOR TO CONTACT CONTRACT ADMINISTRATOR IMMEDIATELY IF THERE ARE ANY DISCREPANCIES.
3. ALL CONCRETE WORK TO MATCH EXISTING CROSS FALL, ELEVATIONS AND FINISHES.
4. ALL WORK TO BE IN ACCORDANCE WITH CITY OF WINNIPEG STANDARD CONSTRUCTION SPECIFICATIONS.



B.M. ELEV.	DESIGNED BY	DDW
	DRAWN BY	DDW
	CHECKED BY	JSB
	APPROVED BY	
	HOR. SCALE	AS NOTED
	VERTICAL SCALE	AS NOTED
0	ISSUED FOR TENDER	07/29/09 JSB
NO.	REVISIONS	DATE BY DATE

DESIGNED BY	DDW
DRAWN BY	DDW
CHECKED BY	JSB
APPROVED BY	
HOR. SCALE	AS NOTED
VERTICAL SCALE	AS NOTED
DATE	JULY 2009

RELEASED FOR CONSTRUCTION  
ORIGINAL SIGNED BY B.A. NEIRINCK  
DATE JULY 29, 2009

ENGINEER'S SEAL  
CONSULTANT PROJECT NO.  
091645

**THE CITY OF WINNIPEG**  
PUBLIC WORKS DEPARTMENT

2009 BRIDGE MAINTENANCE  
REDWOOD BRIDGE  
OVER RED RIVER

GENERAL ARRANGEMENT AND  
PROPOSED WORKS

CITY DRAWING NUMBER  
B113-09-01  
SHEET 5 OF 6

BID OPPORTUNITY  
506-2009