



THE CITY OF WINNIPEG

PUBLIC WORKS DEPARTMENT
ENGINEERING DIVISION


CENTURY STREET

130m SOUTH OF ELLICE AVENUE TO 300m NORTH OF WELLINGTON AVENUE
CONCRETE REPAIRS AND ASPHALT RESURFACING

TENDER NO. 52-2009



99 Commerce Drive,
Winnipeg, Manitoba, R3P 0Y7
T 204 477.5381 F 204.284.2040
www.aecom.com

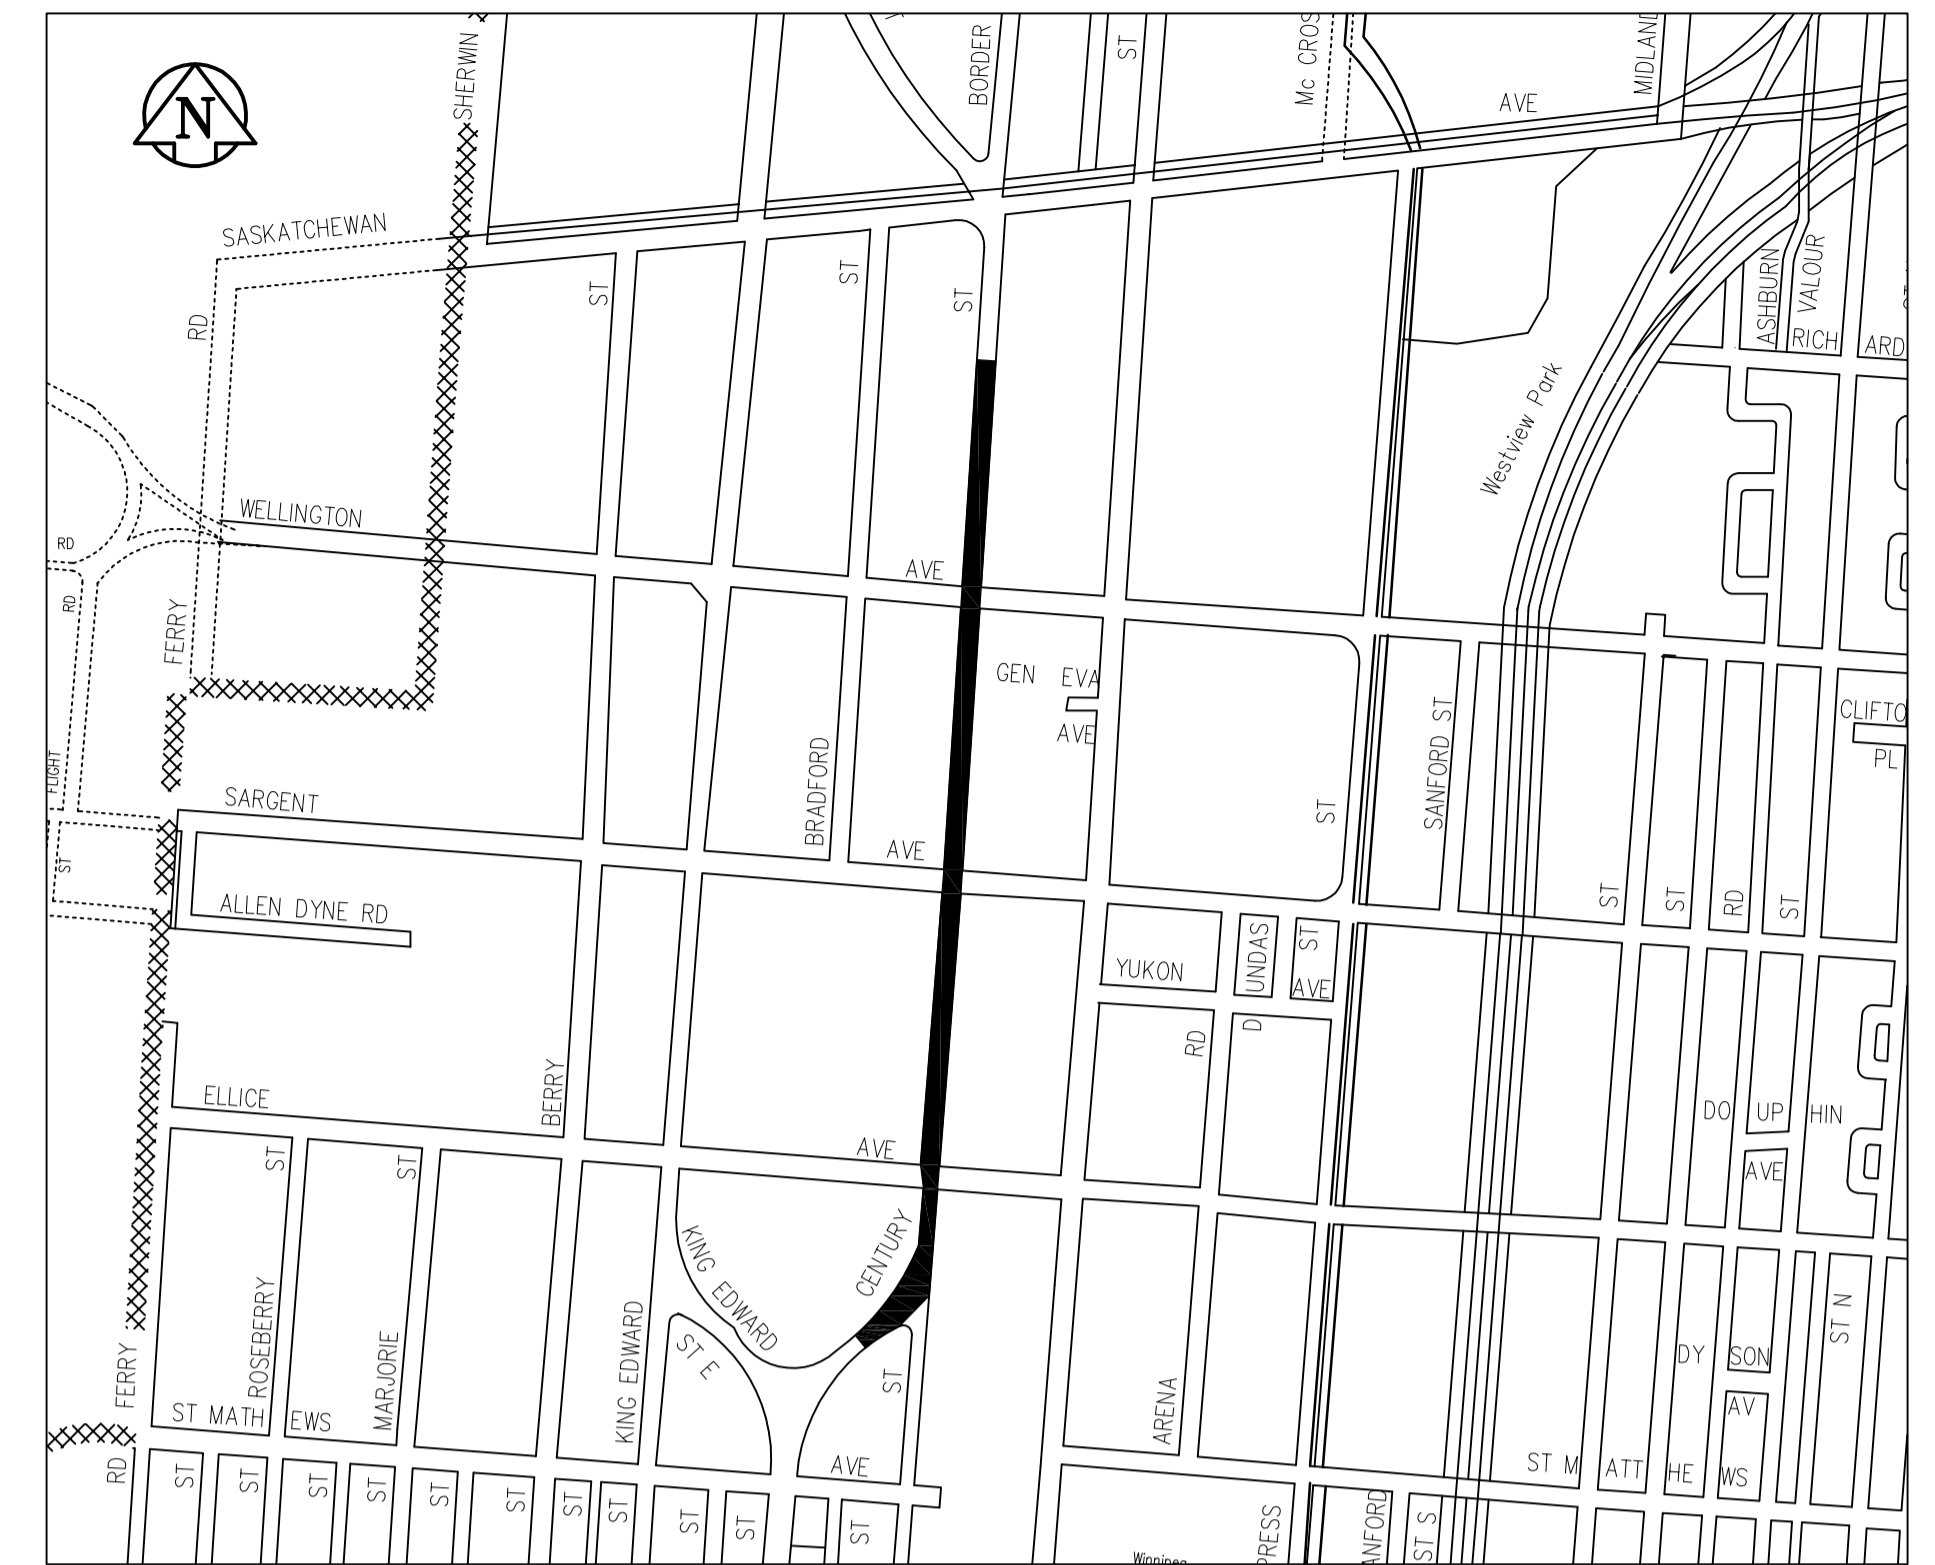

LOCATION PLAN
DRAWING INDEX

<u>TITLE</u>	<u>CITY OF WINNIPEG DRAWING No.</u>	<u>AECOM DRAWING No.</u>
COVER SHEET	P-3298-01	CT00
PLAN PROFILE 125m SOUTH OF ELLICE AVENUE TO STA 2+90	P-3298-02	CT01
PLAN PROFILE STA 2+90 TO STA 4+40	P-3298-03	CT02
PLAN PROFILE STA 4+40 TO STA 5+90	P-3298-04	CT03
PLAN PROFILE STA 5+90 TO STA 7+40	P-3298-05	CT04
PLAN PROFILE STA 7+40 TO STA 8+90	P-3298-06	CT05
PLAN PROFILE STA 8+90 TO STA 10+40	P-3298-07	CT06
PLAN PROFILE STA 10+40 TO STA 11+90	P-3298-08	CT07
PLAN PROFILE STA 11+90 TO STA 13+40	P-3298-09	CT08
PLAN PROFILE STA 13+40 TO 320m NORTH OF WELLINGTON AVENUE	P-3298-10	CT09

RELEASED FOR CONSTRUCTION BY :

M. HARMS
STREETS PROJECT ENGINEER

SET NO. _____

AECOM PROJECT No. 106274