


DORAN BY (W LEG)

DORAN BY (E LEG)

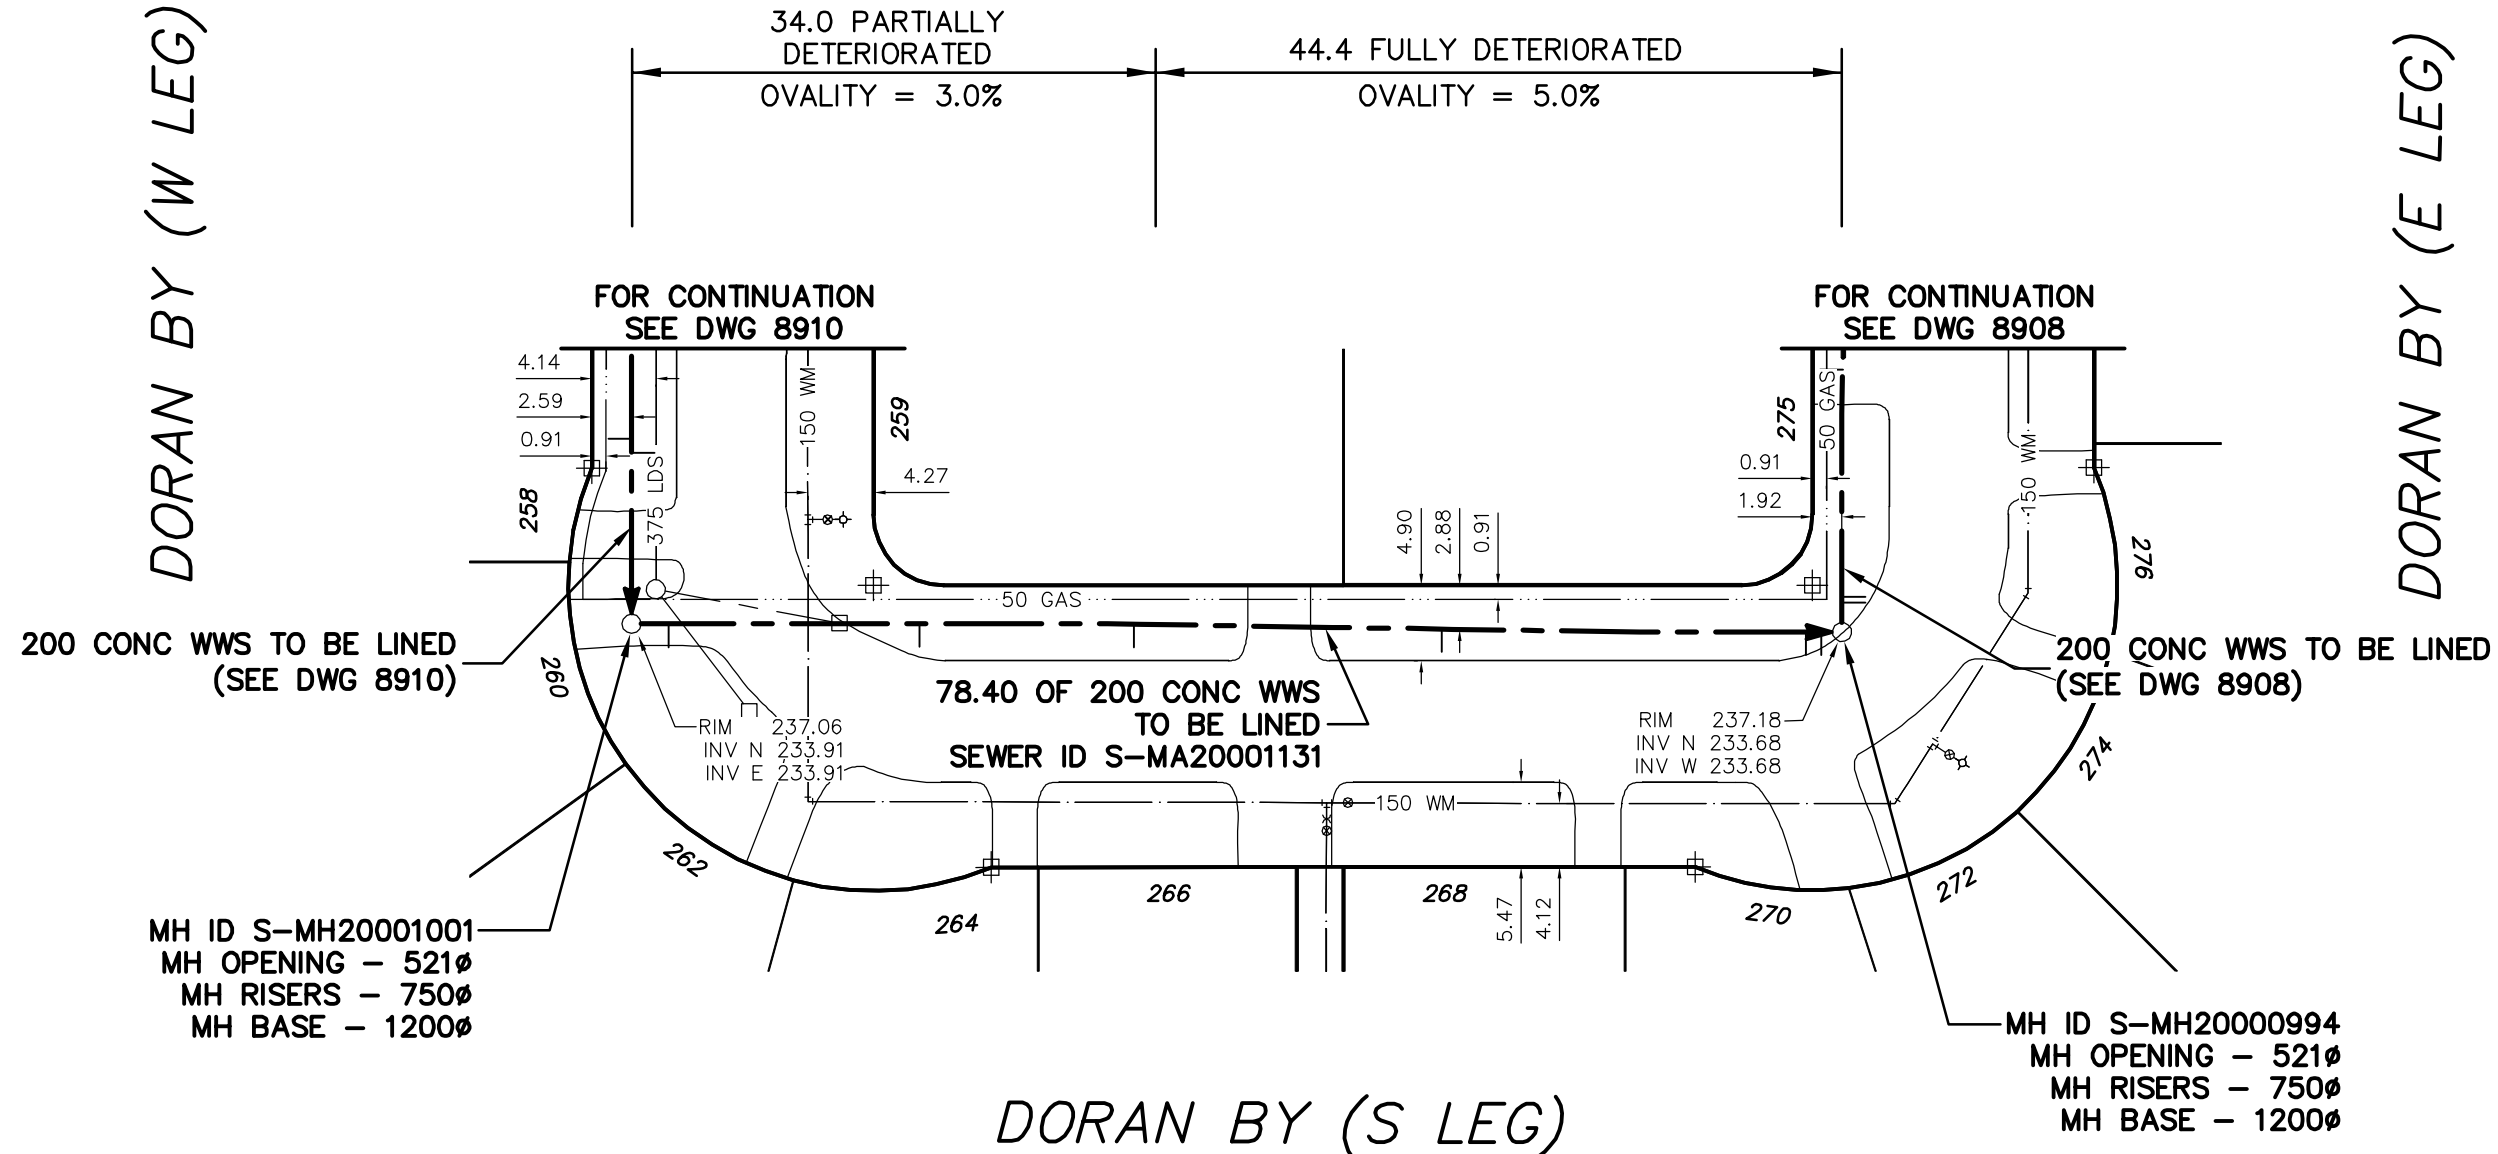

DORAN BY (S LEG)

SEWER JUNCTION INFORMATION
FROM SEWER VIDEO INSPECTION
SEWER ID S-MA20001131

DISTANCE FROM MH ID S-MH20001001

2.4	E	100ø	SOUTH	JN
18.7	E	100ø	SOUTH	JN
32.6	E	100ø	SOUTH	JN
52.6	E	100ø	SOUTH	JN
76.2	E	100ø	SOUTH	JN
77.2	E	100ø	SOUTH	JN

LEGEND:

52.0 | MEASUREMENT TO REPAIR FROM REFERENCE MH SHOWN THUS...

0.0

METRIC

WHOLE NUMBERS INDICATE MILLIMETRES
DECIMALIZED NUMBERS INDICATE METRES

ENGINEER'S SEAL

ORIGINAL
SIGNED BY
S.R.J.
COURNOYER
09/07/15

BID OPPORTUNITY: 526-2009
FILENAME : 8909.dwg
PLOT DATE : 2009 07 16

B.M. ELEV.	FIELD BOOK #:	CITY OF WINNIPEG WATER AND WASTE ENGINEERING DIVISION		THE CITY OF WINNIPEG WATER AND WASTE DEPARTMENT	
POSTED TO LBIS		DESIGNED BY: SC	CHECKED BY: SC	2009 SEWER RENEWALS BY CIPP LININGS, CONTRACT 14 DORAN BAY (S LEG) MH AT DORAN BAY (W LEG) TO MH AT DORAN BAY (E LEG)	
		DRAWN BY: CJH	APPROVED BY: KZ	SHEET 4 OF 32 CITY DRAWING NUMBER 8909	
		HOR. SCALE: 1:500 VERTICAL	RELEASED FOR CONSTRUCTION		
NO.	REVISIONS	DATE	BY	DATE	2009 07 14