
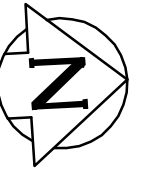


DORAN BY (S LEG)

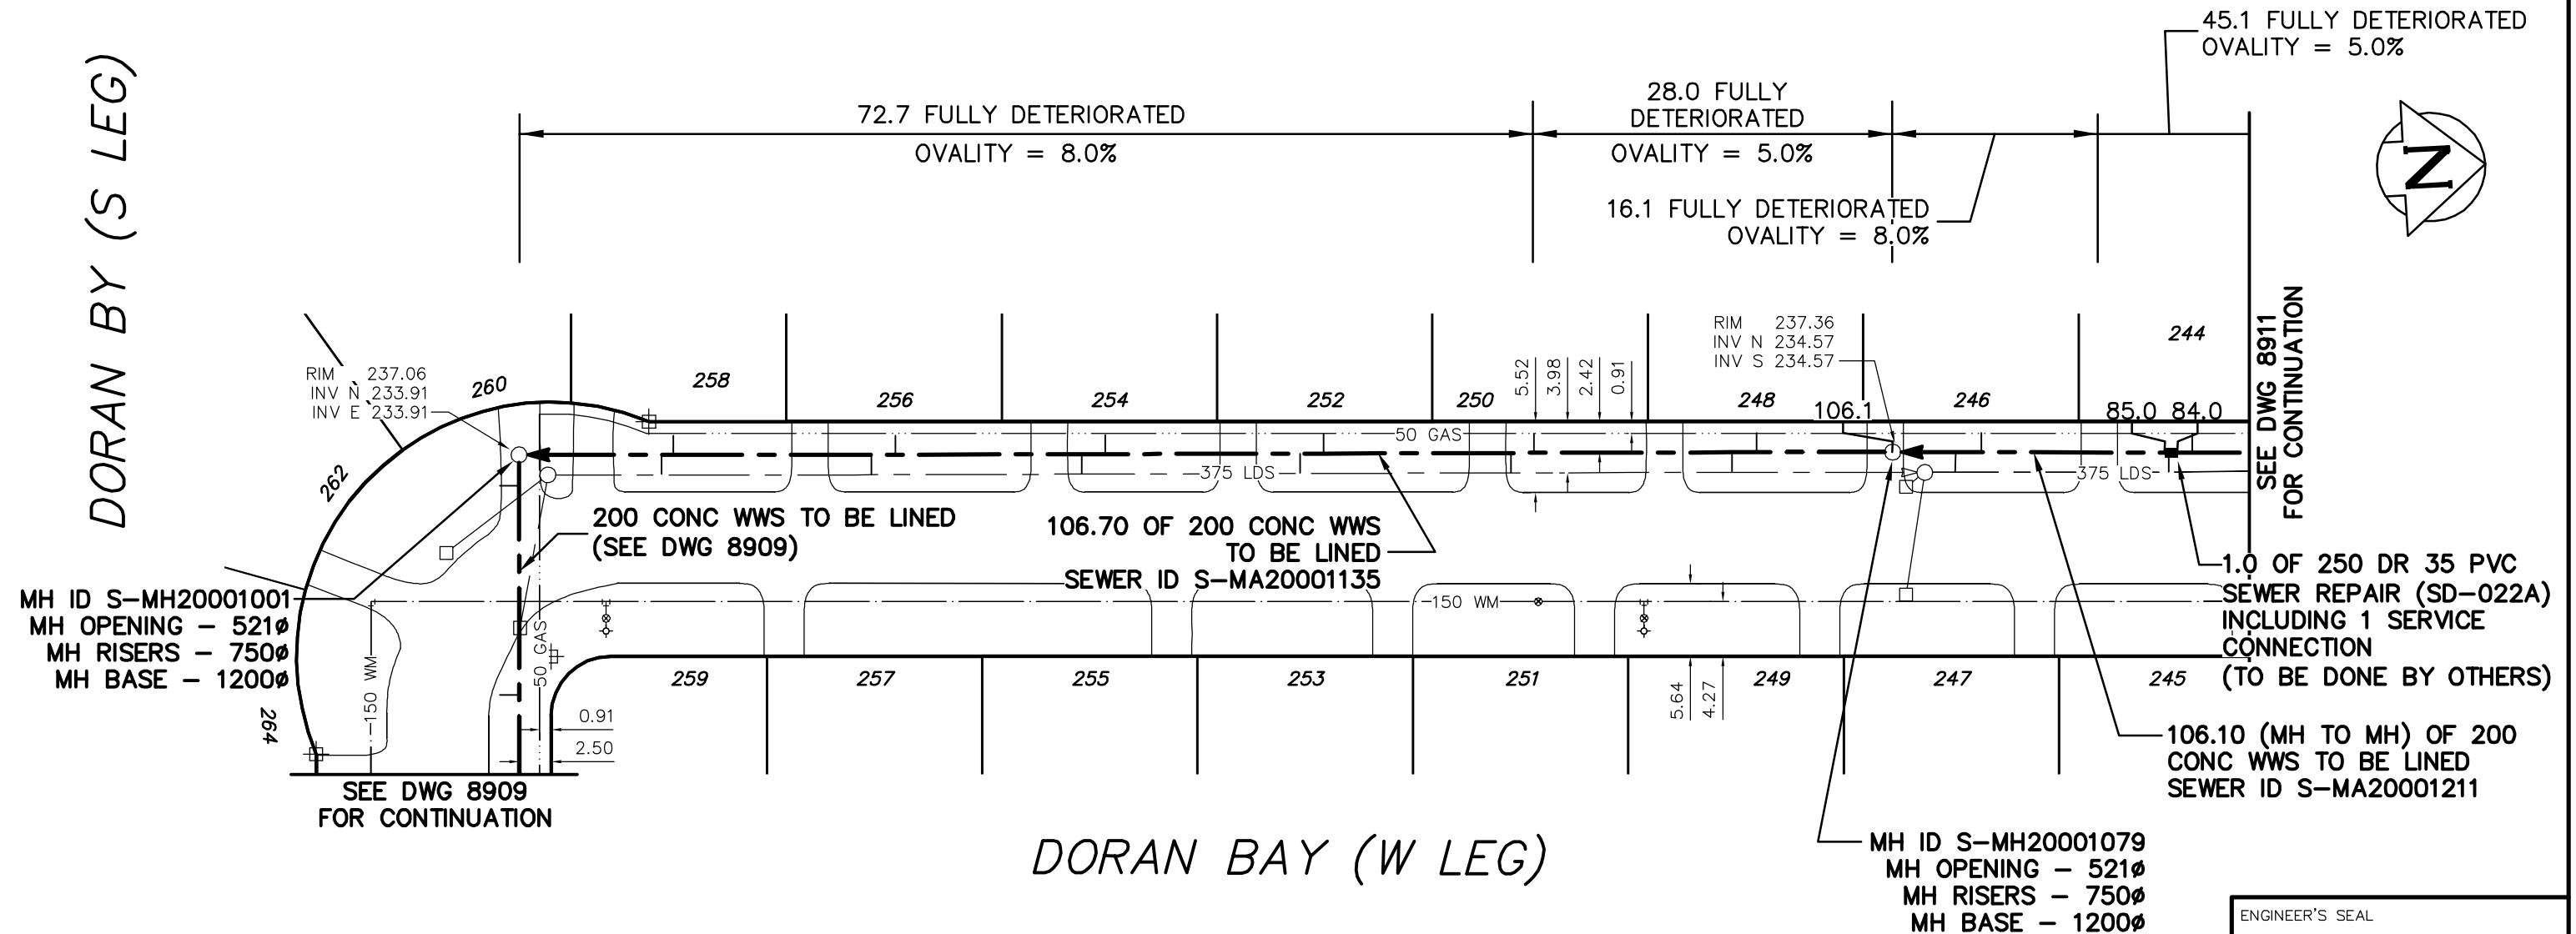

SEWER JUNCTION INFORMATION FROM SEWER VIDEO INSPECTION
SEWER ID S-MA20001135

DISTANCE FROM MH ID S-MH20001079				
10.6	S	100Ø	WEST	JN
12.5	S	100Ø	EAST	JN
27.9	S	100Ø	WEST	JN
29.7	S	100Ø	EAST	JN
44.3	S	100Ø	WEST	JN
46.1	S	100Ø	EAST	JN
61.3	S	100Ø	WEST	JN
63.1	S	100Ø	EAST	JN
77.6	S	100Ø	WEST	JN
79.5	S	100Ø	EAST	JN
94.9	S	100Ø	WEST	JN
95.8	S	100Ø	EAST	JN

SEWER JUNCTION INFORMATION FROM SEWER VIDEO INSPECTION
SEWER ID S-MA20001211

DISTANCE FROM MH ID S-MH20001107				
82.9	S	100Ø	WEST	JN
84.7	S	100Ø	EAST	JN
99.3	S	100Ø	WEST	JN
101.1	S	100Ø	EAST	JN

ENGINEER'S SEAL

ORIGINAL
SIGNED BY
S.R.J.
COURNOYER
09/07/15

BID OPPORTUNITY: 526-2009
FILENAME : 8910.dwg
PLOT DATE : 2009 07 16

LEGEND:
52.0 | MEASUREMENT TO REPAIR FROM REFERENCE MH SHOWN THUS... 0.0

METRIC
WHOLE NUMBERS INDICATE MILLIMETRES
DECIMALIZED NUMBERS INDICATE METRES

B.M. ELEV. POSTED TO LBIS	FIELD BOOK #:	CITY OF WINNIPEG WATER AND WASTE ENGINEERING DIVISION		THE CITY OF WINNIPEG WATER AND WASTE DEPARTMENT	
DESIGNED BY: SC	CHECKED BY: SC	2009 SEWER RENEWALS BY CIPP LININGS, CONTRACT 14 DORAN BAY (W LEG)		SHEET 5 OF 32	
DRAWN BY: CJH	APPROVED BY: KZ	1ST MH N OF DORAN BAY (S LEG) TO MH AT DORAN BAY (S LEG)		CITY DRAWING NUMBER 8910	
HOR. SCALE 1:500 VERTICAL	RELEASED FOR CONSTRUCTION	DATE 2009 07 14	DATE		