
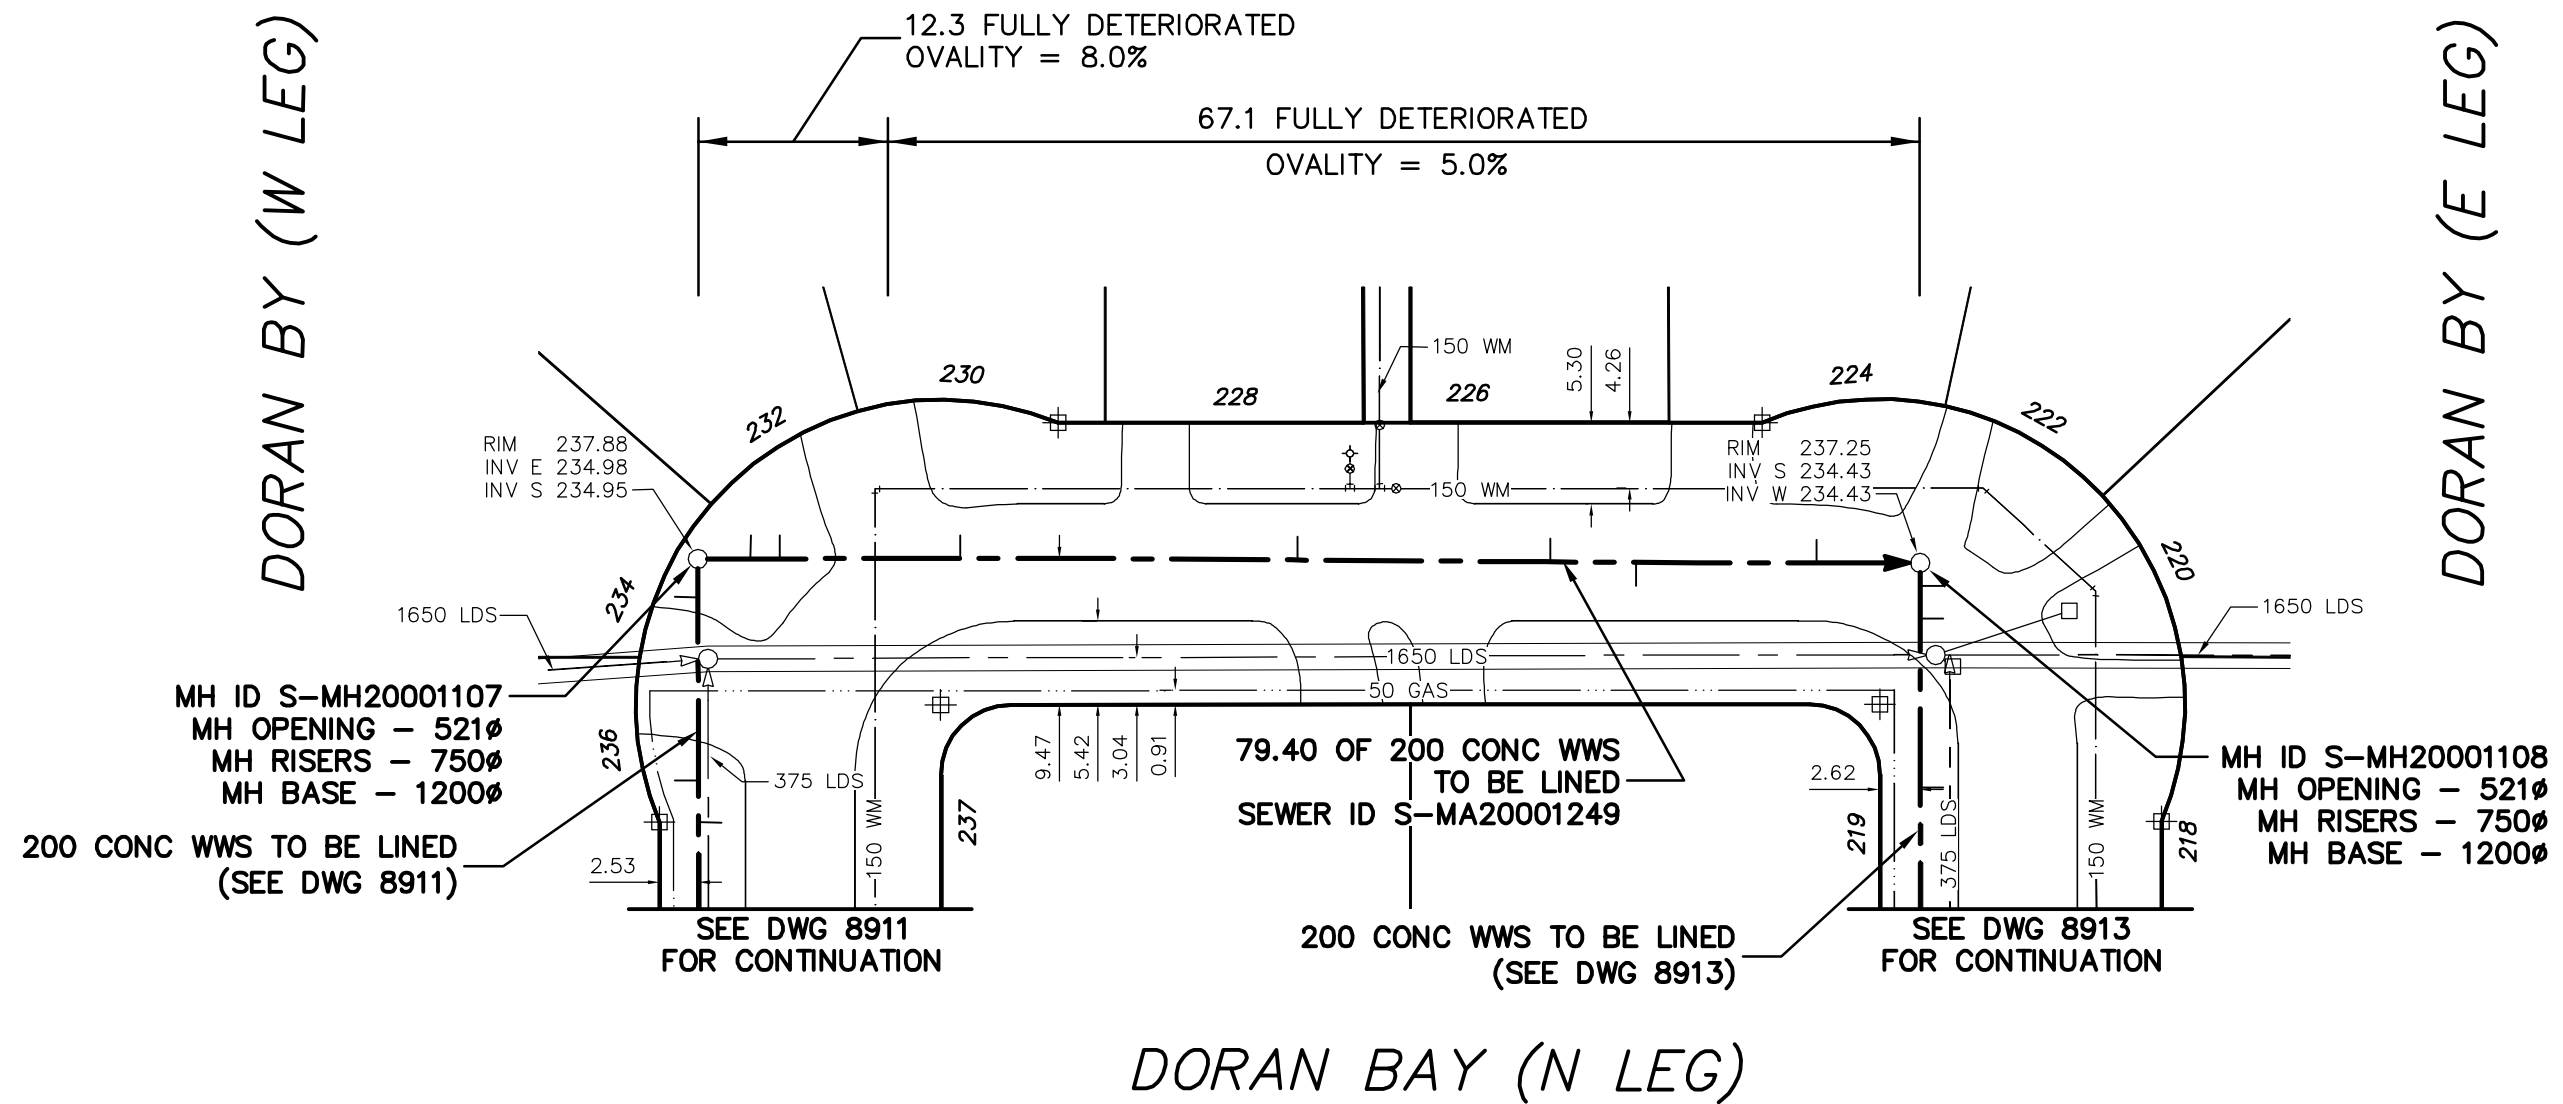


DORAN BY (W LEG)

DORAN BY (E LEG)

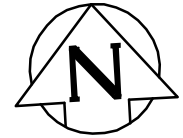

MH ID S-MH20001107
 MH OPENING - 521Ø
 MH RISERS - 750Ø
 MH BASE - 1200Ø

MH ID S-MH20001108
 MH OPENING - 521Ø
 MH RISERS - 750Ø
 MH BASE - 1200Ø

SEWER JUNCTION INFORMATION
 FROM SEWER VIDEO INSPECTION
 SEWER ID S-MA20001249

DISTANCE FROM MH ID S-MH20001107				
3.4	E	100Ø	NORTH	JN
5.3	E	100Ø	NORTH	JN
17.0	E	100Ø	NORTH	JN
38.9	E	100Ø	NORTH	JN
55.3	E	100Ø	NORTH	JN
60.9	E	100Ø	SOUTH	JN
72.6	E	100Ø	NORTH	JN

ENGINEER'S SEAL

ORIGINAL
 SIGNED BY
 S.R.J.
 COURNOYER
 09/07/15

BID OPPORTUNITY: 526-2009
 FILENAME : 8912.dwg
 PLOT DATE : 2009 07 16

LEGEND:

52.0 | MEASUREMENT TO REPAIR FROM REFERENCE MH SHOWN THUS...

METRIC

WHOLE NUMBERS INDICATE MILLIMETRES
 DECIMALIZED NUMBERS INDICATE METRES

B.M. ELEV.	FIELD BOOK #:	CITY OF WINNIPEG WATER AND WASTE ENGINEERING DIVISION		THE CITY OF WINNIPEG WATER AND WASTE DEPARTMENT	
POSTED TO LBIS		DESIGNED BY: SC	CHECKED BY: SC	2009 SEWER RENEWALS BY CIPP LININGS, CONTRACT 14 DORAN BAY (N LEG) MH AT DORAN BAY (W LEG) TO MH AT DORAN BAY (E LEG)	
		DRAWN BY: CJH	APPROVED BY: KZ	SHEET 7 OF 32 CITY DRAWING NUMBER 8912	
		HOR. SCALE: 1:500 VERTICAL	RELEASED FOR CONSTRUCTION		
NO.	REVISIONS	DATE	BY	DATE	2009 07 14