



HIGHCLIFF BY (E LEG)

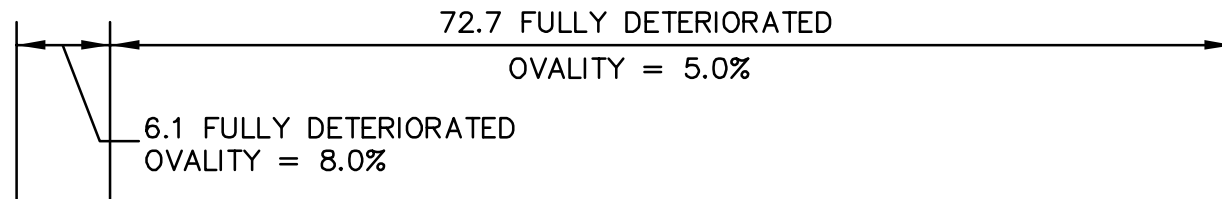

FOR CONTINUATION
SEE DWG 8922

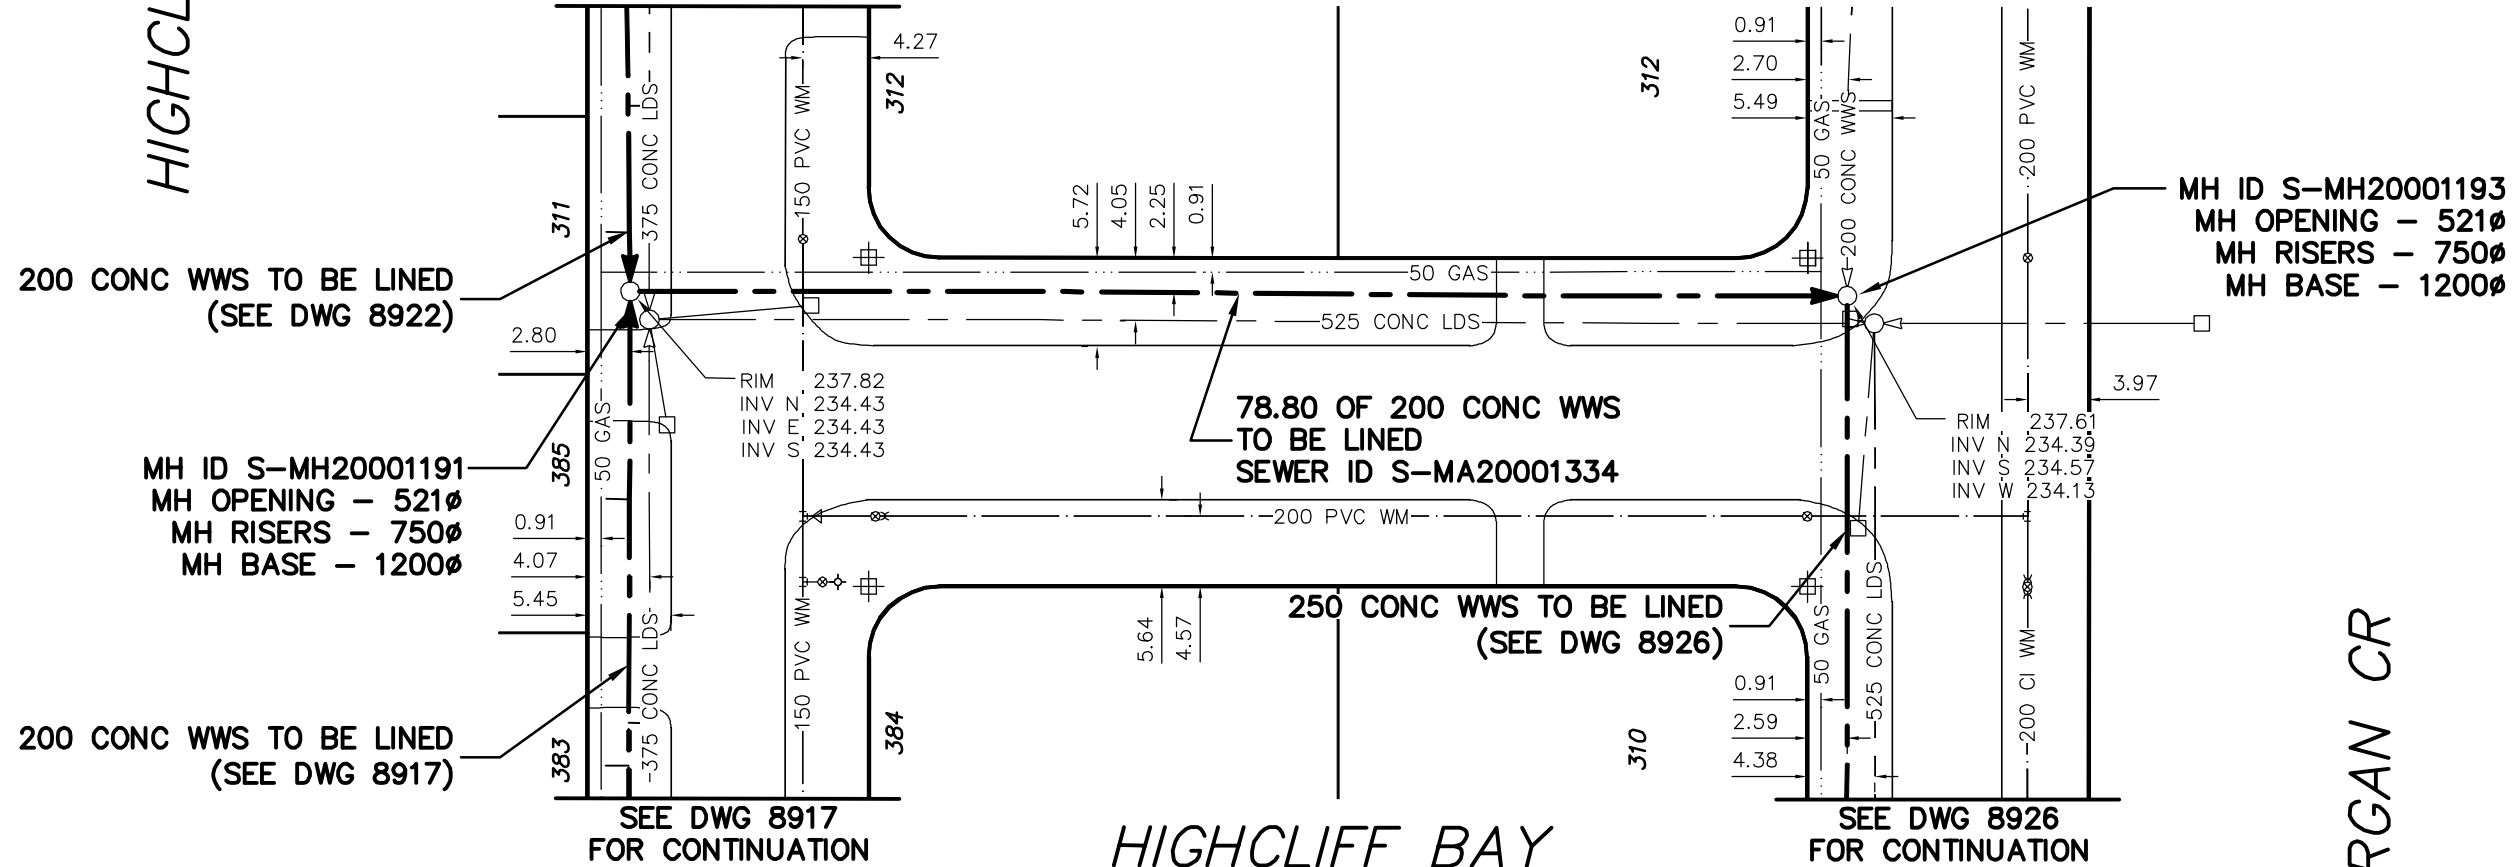

MORGAN CR

HIGHCLIFF BAY

ENGINEER'S SEAL

ORIGINAL
SIGNED BY
S.R.J.
COURNOYER
09/07/15

BID OPPORTUNITY: 526-2009
FILENAME : 8916.dwg
PLOT DATE : 2009 07 16

SEWER JUNCTION INFORMATION FROM SEWER VIDEO INSPECTION SEWER ID S-MA20001334
DISTANCE FROM MH ID S-MH20001191
NO JUNCTIONS

LEGEND:
52.0 | MEASUREMENT TO REPAIR FROM REFERENCE MH SHOWN THUS...
0.0

METRIC
WHOLE NUMBERS INDICATE MILLIMETRES
DECIMALIZED NUMBERS INDICATE METRES

B.M. ELEV.	FIELD BOOK #:	CITY OF WINNIPEG WATER AND WASTE ENGINEERING DIVISION		THE CITY OF WINNIPEG WATER AND WASTE DEPARTMENT	
POSTED TO LBIS		DESIGNED BY: SC	CHECKED BY: SC	2009 SEWER RENEWALS BY CIPP LININGS, CONTRACT 14	
		DRAWN BY: C.J.H.	APPROVED BY: K.Z.	HIGHCLIFF BAY	
		HOR. SCALE: 1:500	RELEASED FOR CONSTRUCTION	MH AT HIGHCLIFF BAY (E LEG) TO MH AT MORGAN CRESCENT	
		VERTICAL		SHEET 11 OF 32	
NO. REVISIONS	DATE BY	DATE: 2009 07 14	DATE	CITY DRAWING NUMBER 8916	