


MORGAN CR  
(W LEG)

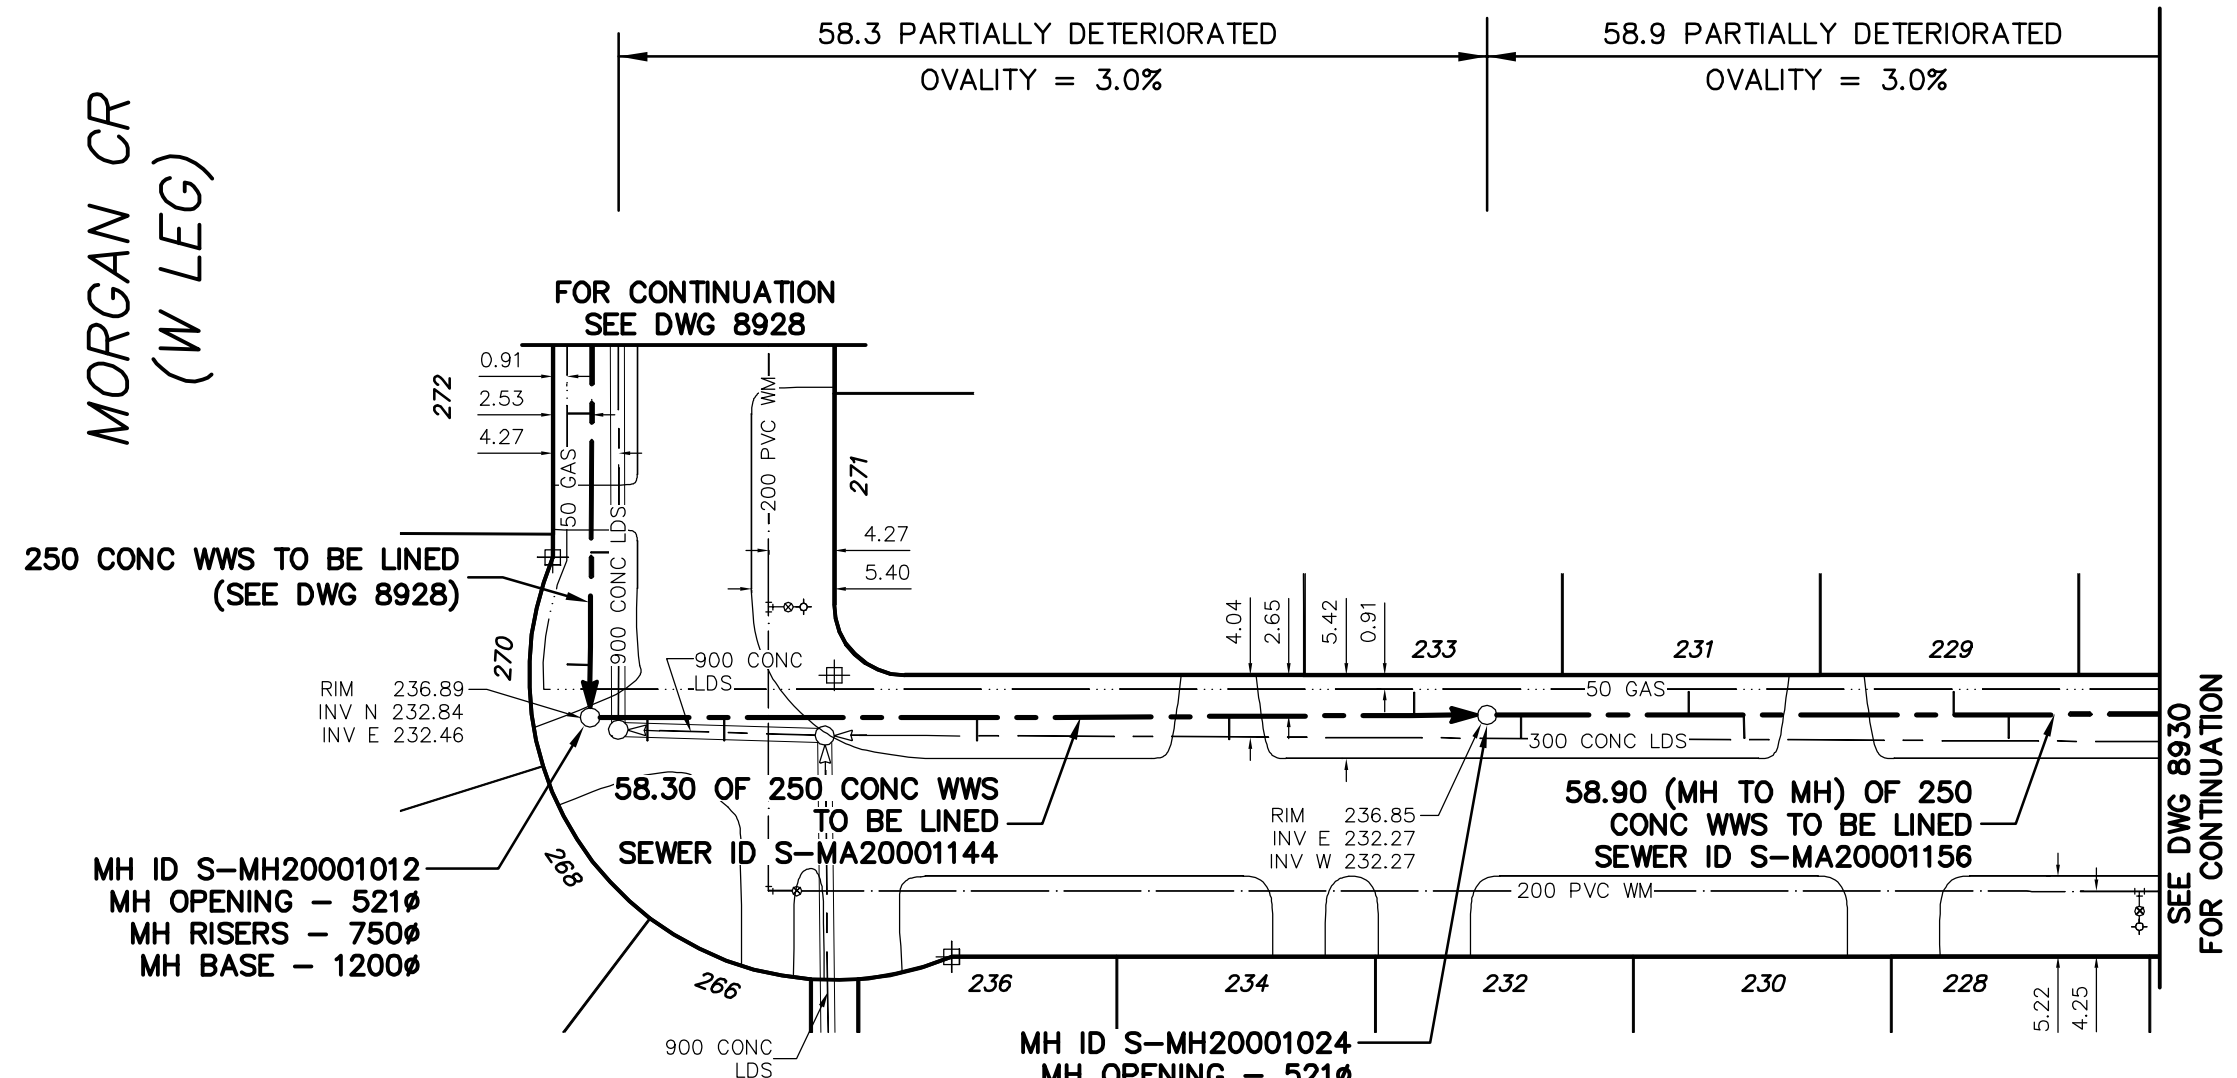

MORGAN CRESCENT (S LEG)

ENGINEER'S SEAL

ORIGINAL  
SIGNED BY  
S.R.J.  
COURNOYER  
09/07/15

BID OPPORTUNITY: 526-2009  
FILENAME : 8929.dwg  
PLOT DATE : 2009 07 16

SEWER JUNCTION INFORMATION  
FROM SEWER VIDEO INSPECTION  
SEWER ID S-MA20001144

DISTANCE FROM MH ID S-MH20001012				
3.7	E	150Ø	TOP	CN
8.7	E	150Ø	TOP	CN
25.1	E	150Ø	SOUTH	JN
41.5	E	150Ø	SOUTH	CN
53.5	E	100Ø	NORTH	CNI

SEWER JUNCTION INFORMATION  
FROM SEWER VIDEO INSPECTION  
SEWER ID S-MA20001156

DISTANCE FROM MH ID S-MH20001024				
2.2	E	150Ø	SOUTH	CNI
13.1	E	150Ø	NORTH	JN
16.7	E	150Ø	SOUTH	CNI
30.3	E	150Ø	NORTH	CN
33.9	E	100Ø	SOUTH	JN

LEGEND:

52.0 | MEASUREMENT TO REPAIR FROM REFERENCE MH SHOWN THUS...

METRIC

WHOLE NUMBERS INDICATE MILLIMETRES  
DECIMALIZED NUMBERS INDICATE METRES

B.M. ELEV.	FIELD BOOK #:	CITY OF WINNIPEG WATER AND WASTE ENGINEERING DIVISION		THE CITY OF WINNIPEG WATER AND WASTE DEPARTMENT	
POSTED TO LIS		DESIGNED BY: SC	CHECKED BY: SC	2009 SEWER RENEWALS BY CIPP LININGS, CONTRACT 14 MORGAN CRESCENT (S LEG) MH AT MORGAN BAY (W LEG) TO 1ST MH W OF CARSON BAY	
		DRAWN BY: CJH	APPROVED BY: KZ	SHEET 24 OF 32 CITY DRAWING NUMBER 8929	
		HOR. SCALE: 1:500 VERTICAL	RELEASED FOR CONSTRUCTION		
NO.	REVISIONS	DATE	BY	DATE	2009 07 14