
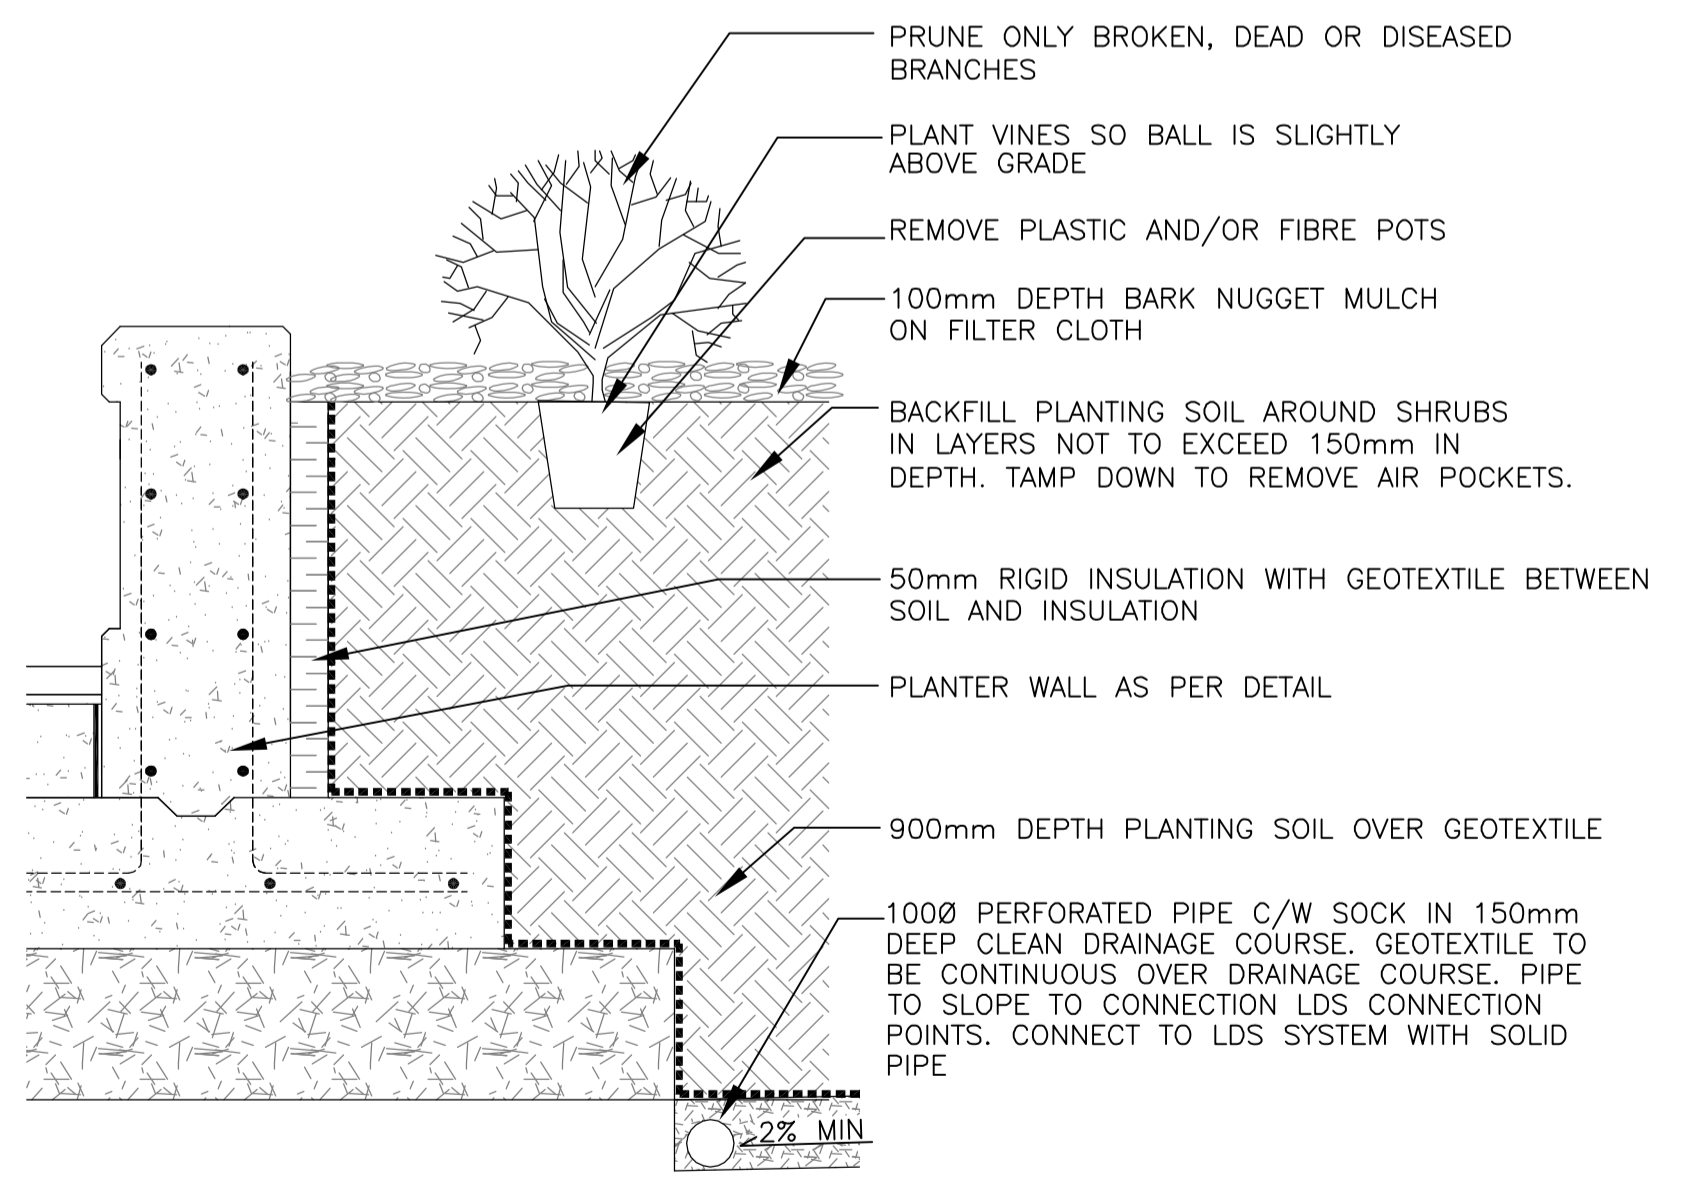


1 SIGN STRUCTURE FOR ILLUMINATED SIGN (ON COLUMNS AT STREET) NTS

2 SIGN STRUCTURE FOR ILLUMINATED SIGN (ON COLUMNS IN TERMINAL) NTS

3 ILLUMINATED RAPID TRANSIT SIGN NTS

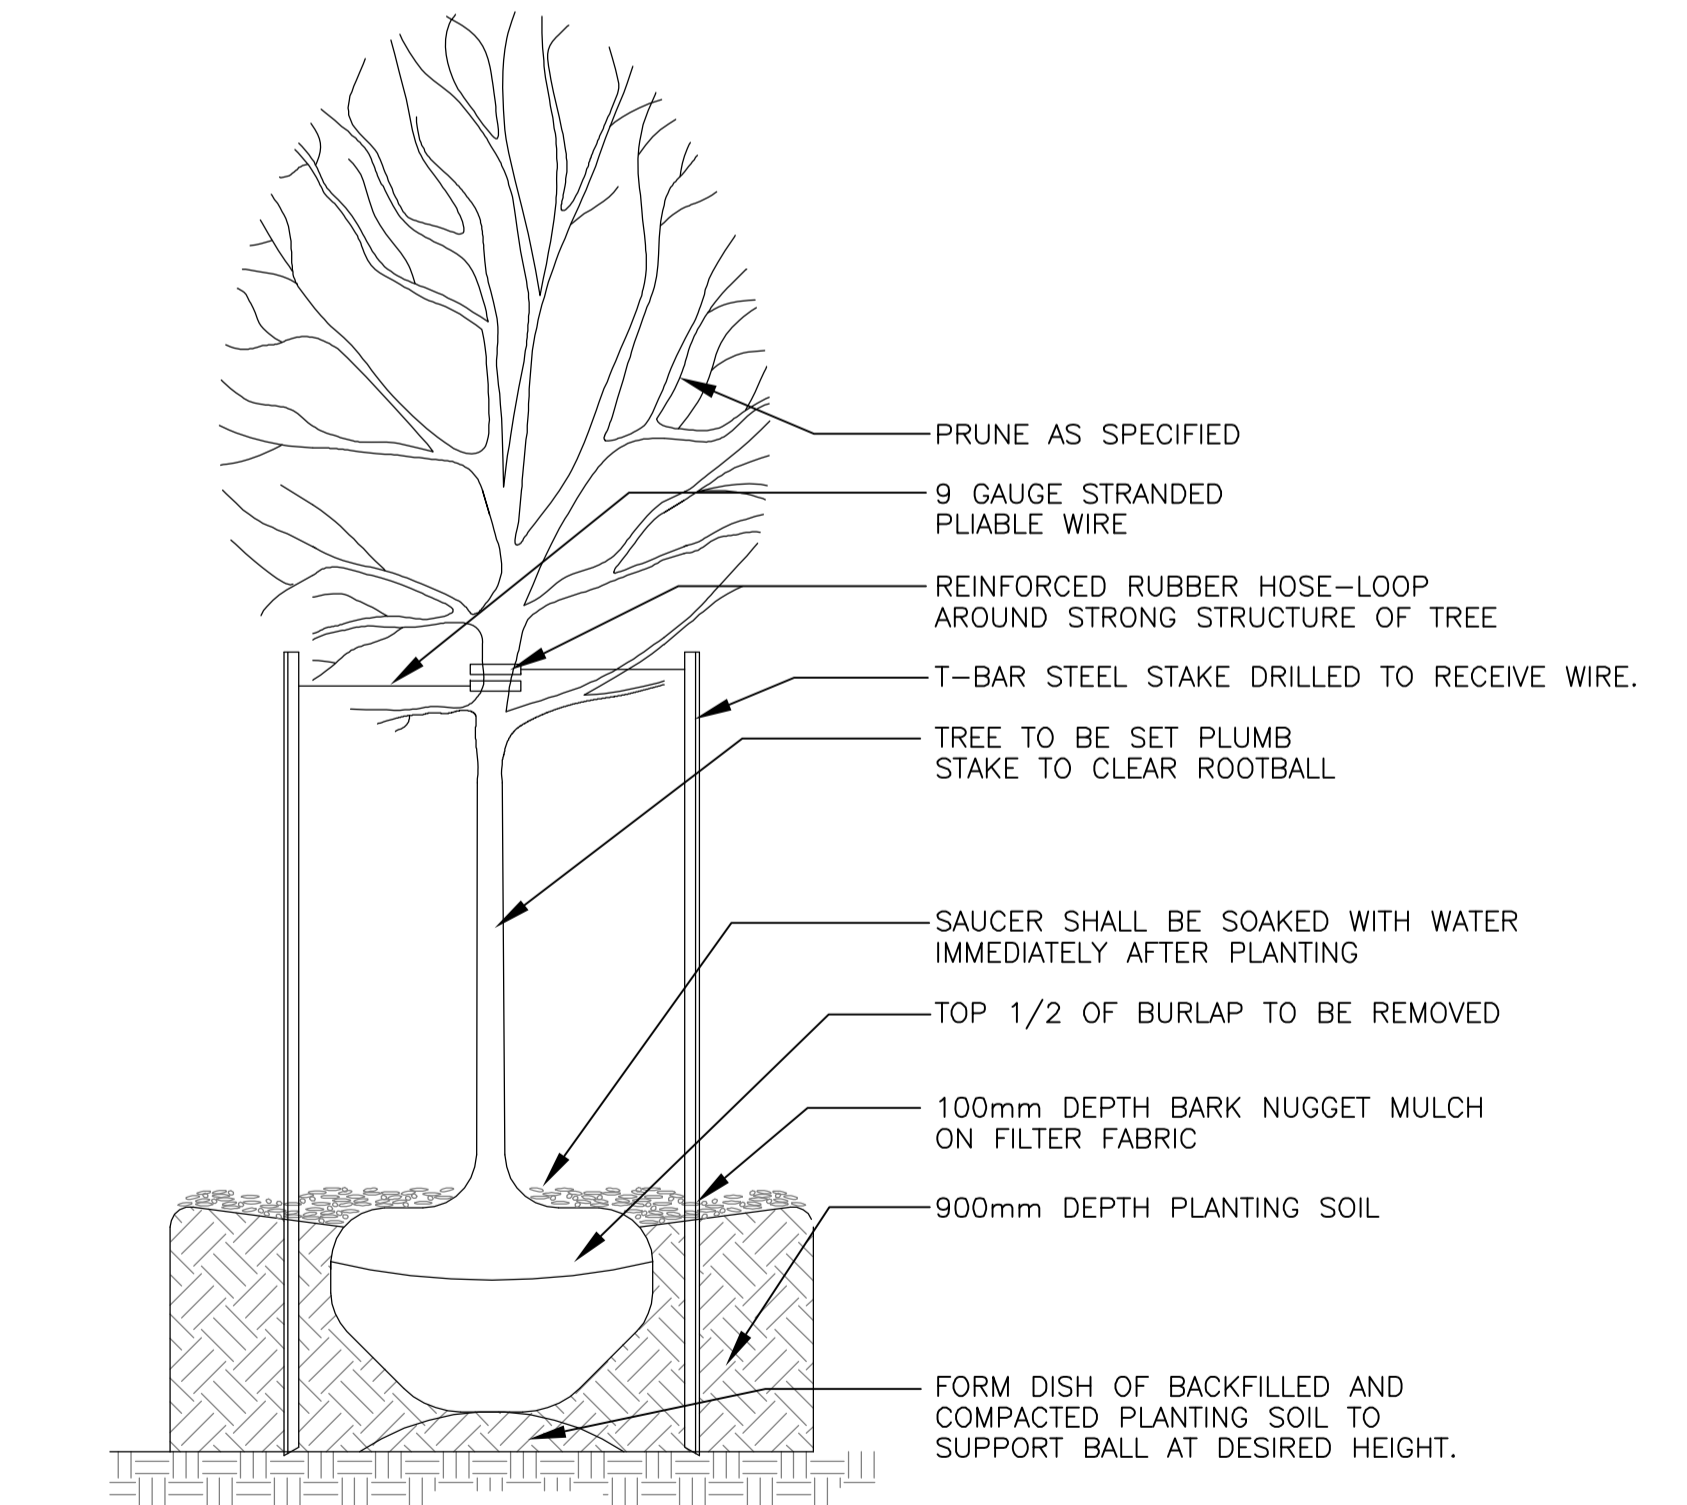

NOTE: CONTRACTOR SHALL ALLOW FOR SOIL SETTLEMENT AND TOP UP AS REQUIRED PRIOR TO INSTALLATION OF MULCH. KEEP MULCH AWAY FROM TREE TRUNK

5 PLANTER PREPARATION AND TYPICAL PLANTING NTS

4 TYPICAL TREE PLANTING NTS

UNDERGROUND STRUCTURES		B.M. ELEV.	B.M. ELEV.	BENCHMARK INFO HERE		DESIGNED BY	JW
SUPPLY U/G STRUCTURES COMMITTEE	DATE					DRAWN BY	MD/JW
						CHECKED BY	JW
						APPROVED BY	
						HOR. SCALE	AS NOTED
						VERTICAL	
						DATE	JULY 15, 2009
						DATE	

McGOWAN-RUSSELL  
DILLON CONSULTING

the manitoba association of landscape architects  
JACQUELINE L. WILKIE  
member no. 75  
ORIGINALLY STAMPED BY JACKIE WILKIE 7/31/09  
CONSULTANT PROJECT NO. 09-003

THE CITY OF WINNIPEG  
TRANSIT DEPARTMENT  
Winnipeg  
BALMORAL TRANSIT TERMINAL  
SIGNAGE AND PLANTING DETAILS  
CITY DRAWING NUMBER P-3313-08  
SHEET 08 OF 10  
540-2009