



APPENDIX 'A'



EXISTING STRUCTURE DRAWINGS

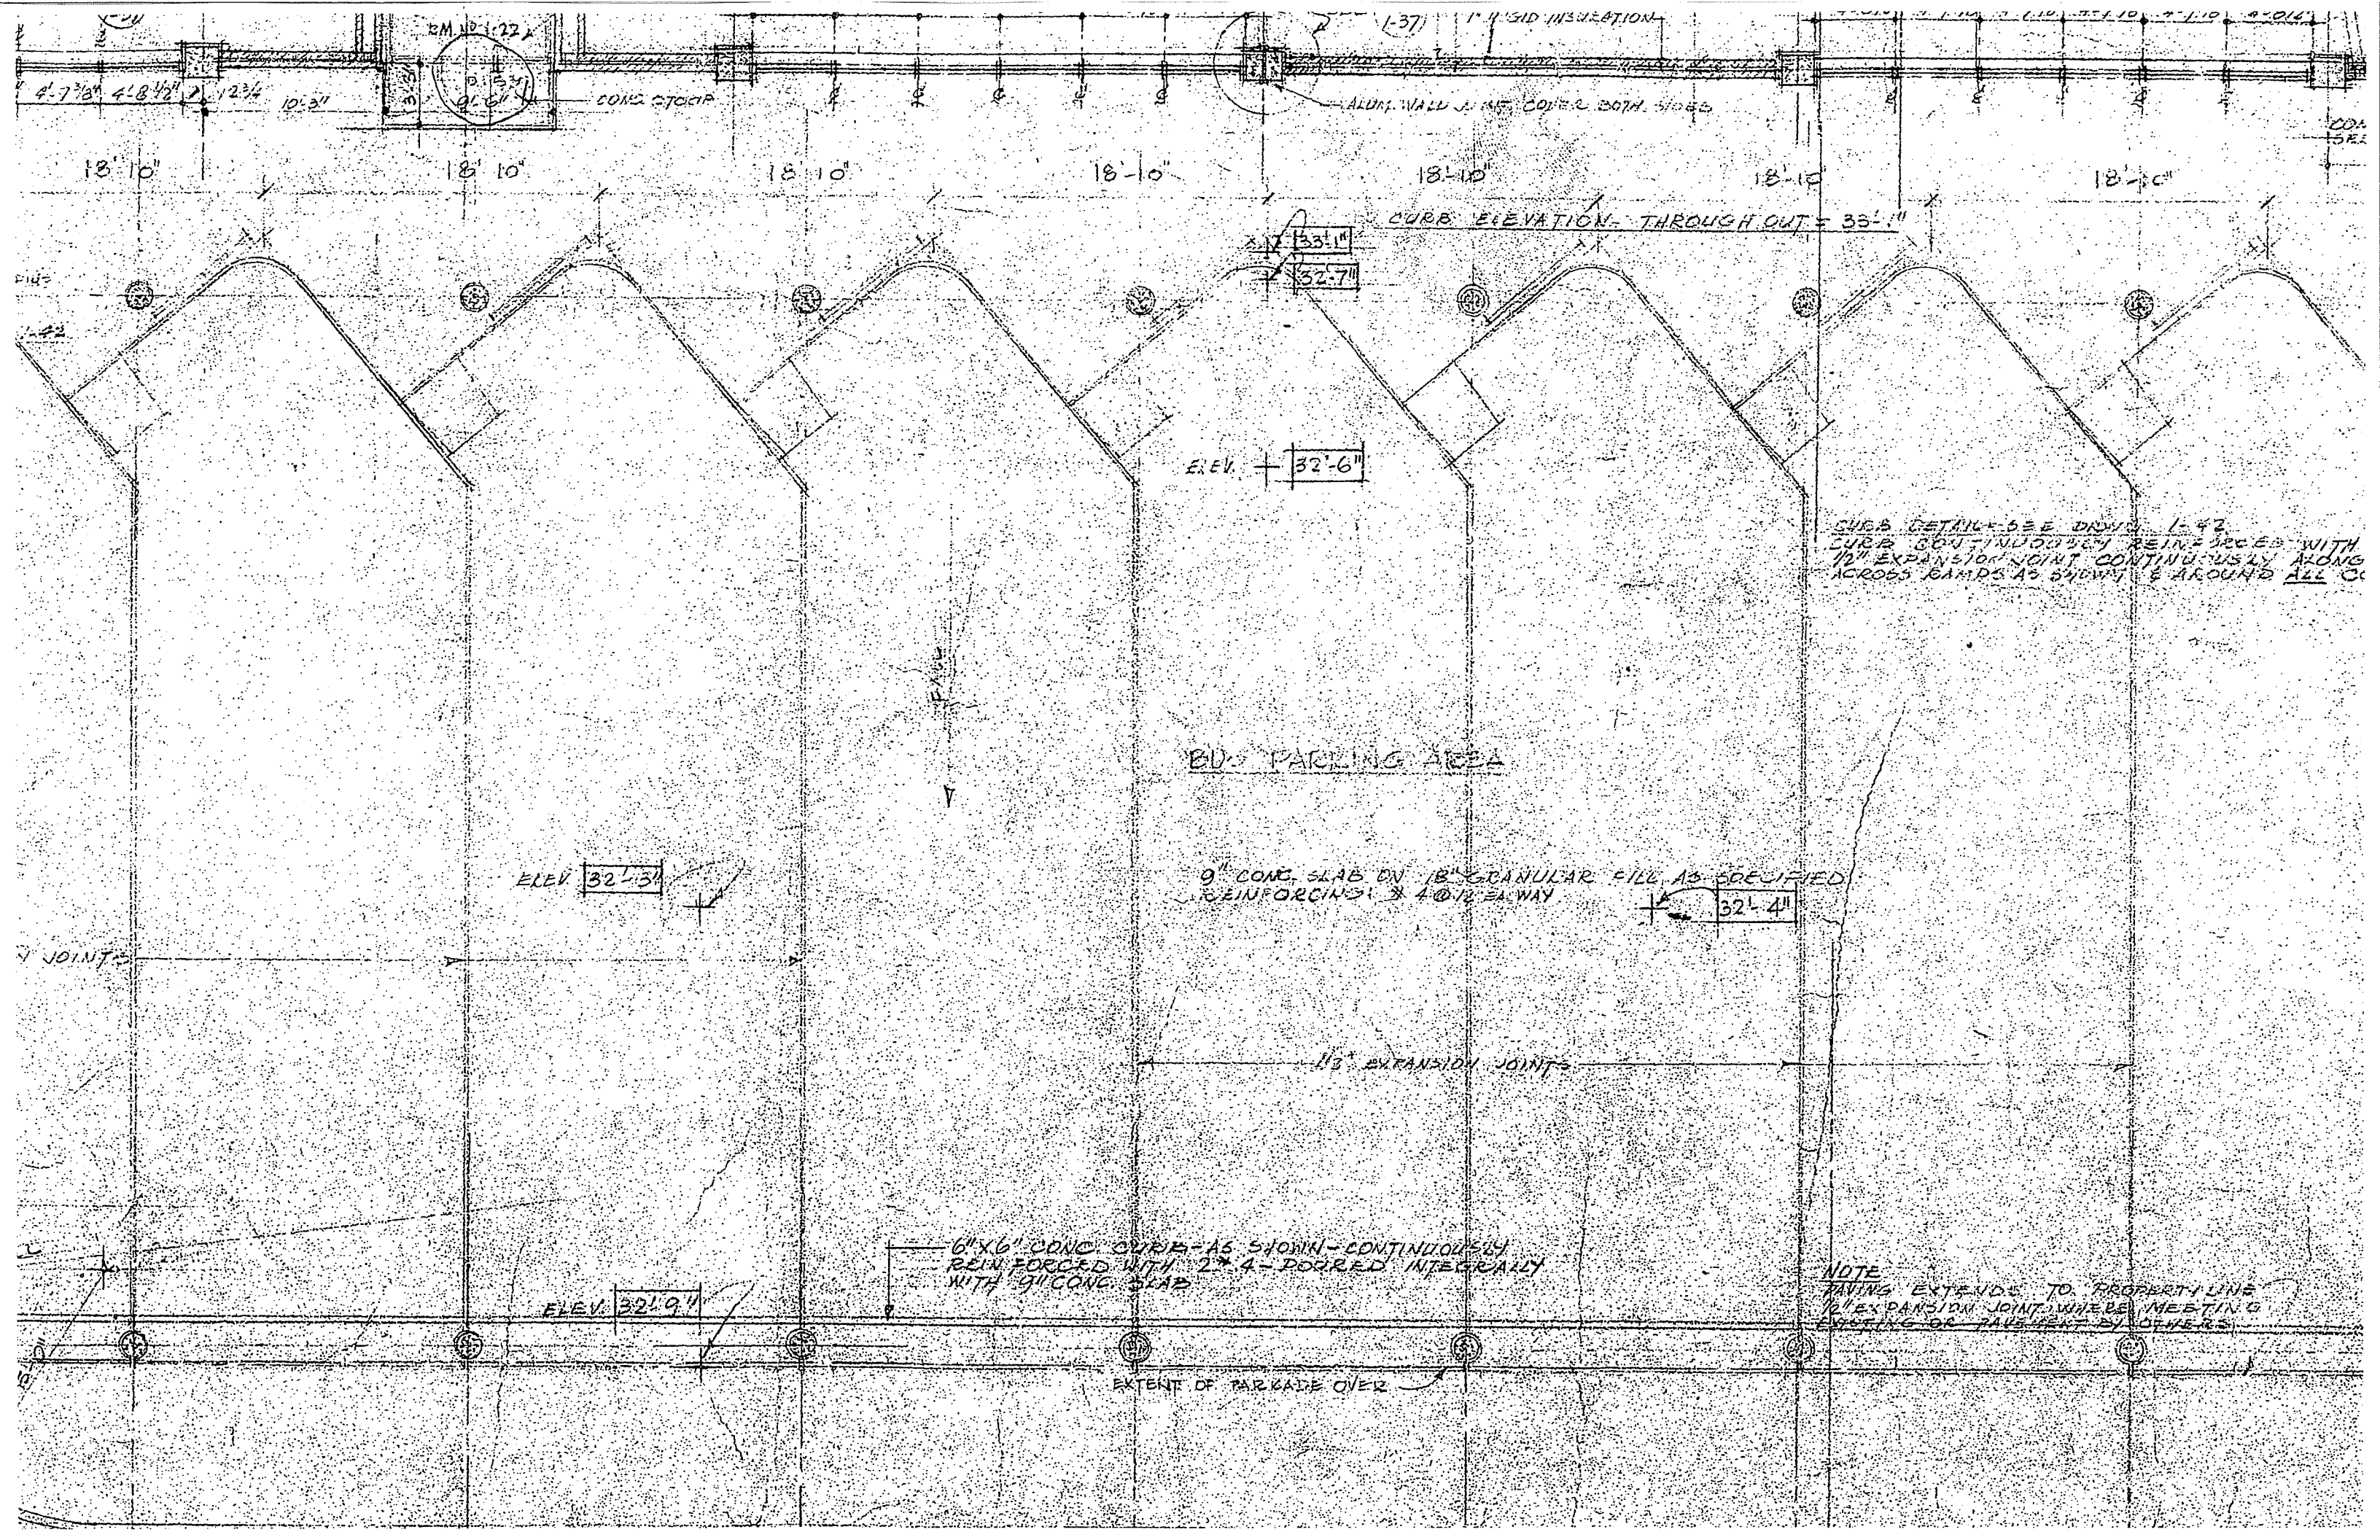

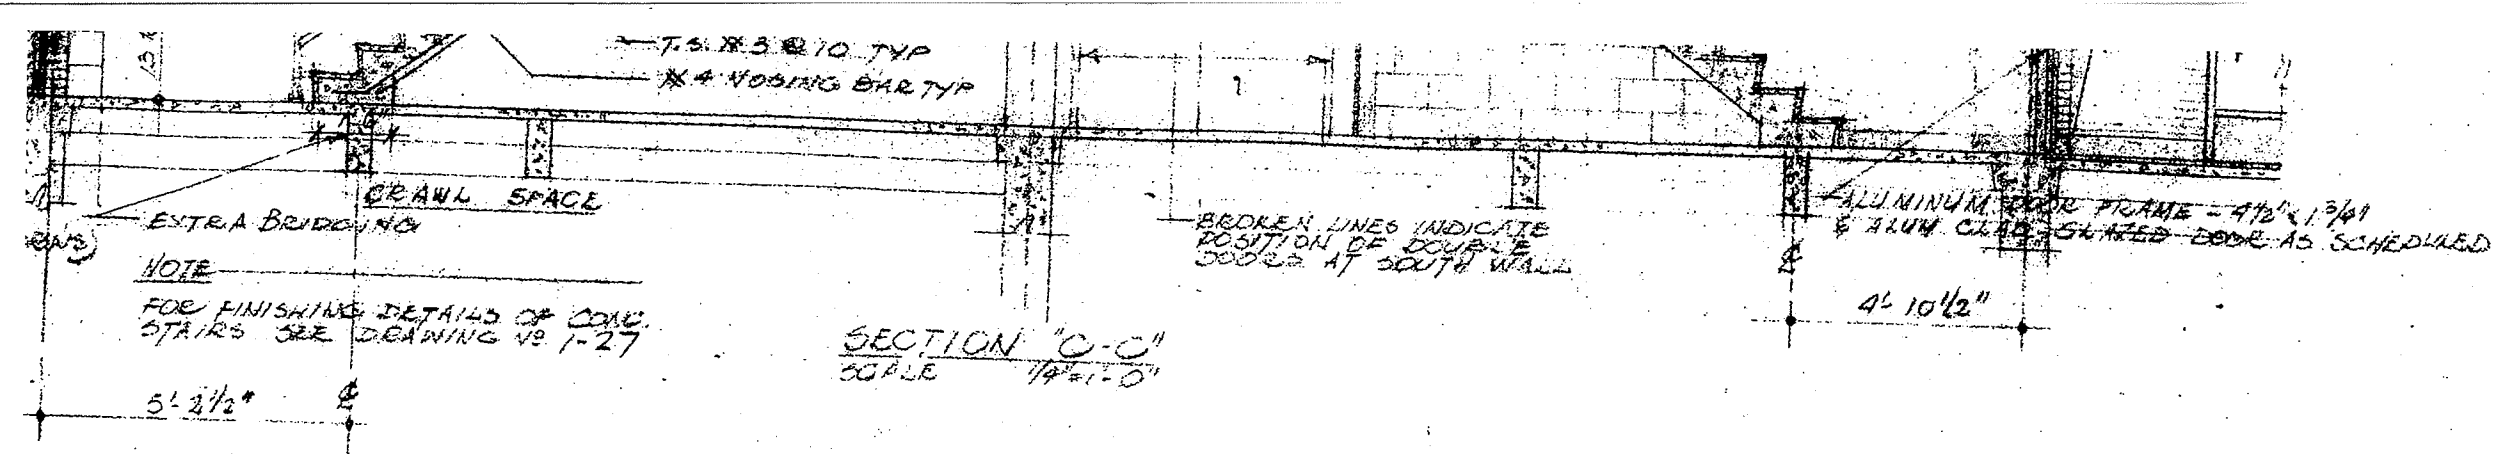


NOTE
FOR FINISHING DETAILS OF CONC. STAIRS SEE DRAWING NO. 1-27

SLOPE DN 1/2"
1/4" Ø PIPES
#4 STANDARDS X 3'-6" LONG @ 5'-0" O.C.
SEE TYPICAL ANCHORAGE FOR STANDARDS ABOVE

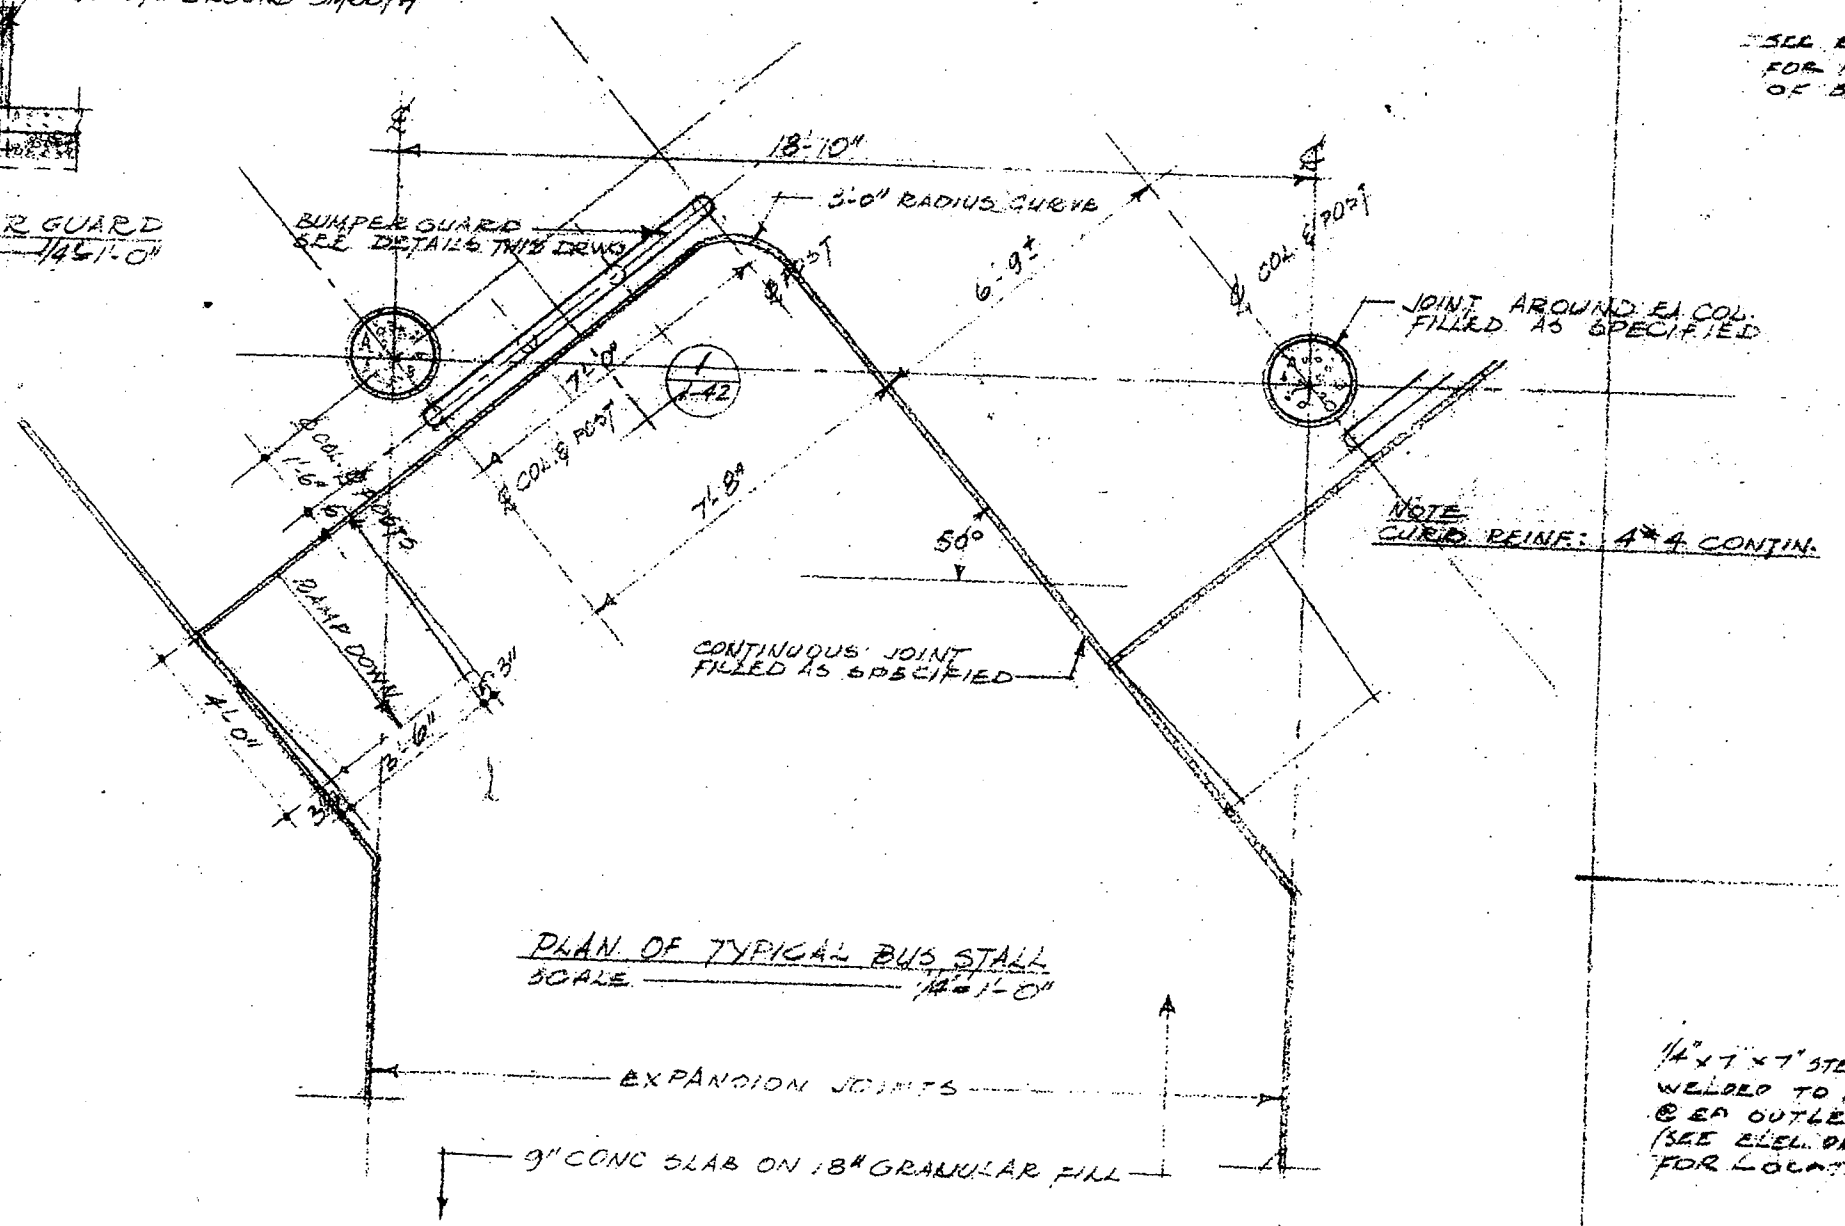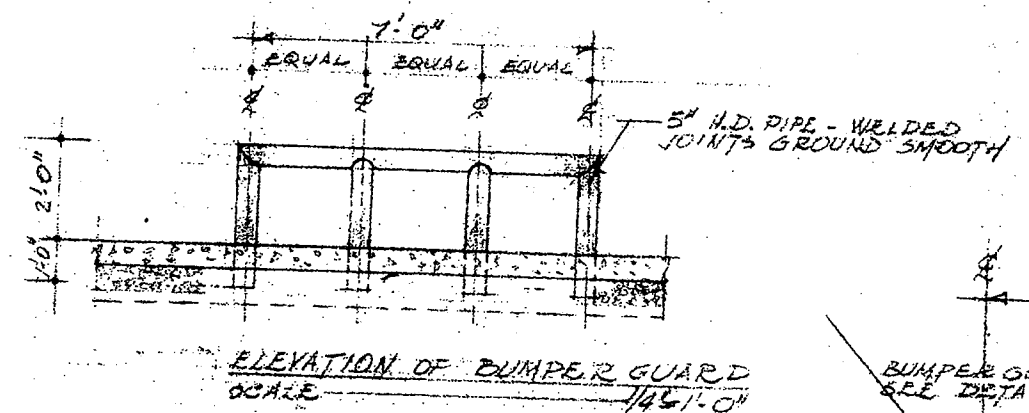

SEE BM. SCHED. FOR REINF. OF BEAM

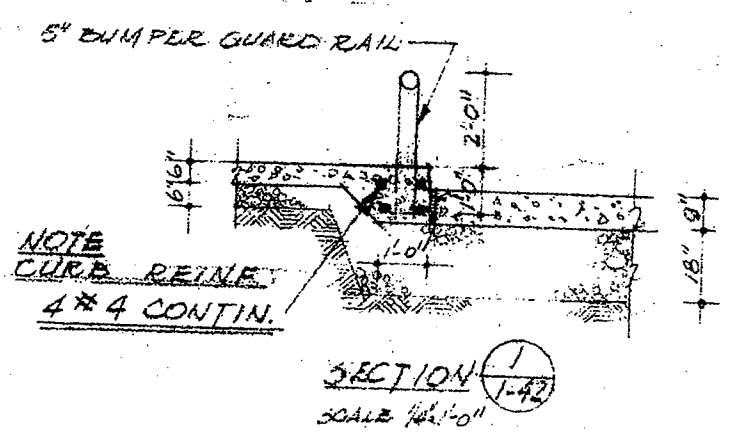

BUMPER GUARD RAIL ELSEWHERE WING

RAMP DOWN

PLAN FOR CUT & ELEVATIONS DRAWINGS

1/2" x 7" STEEL P WELDED TO PIPES @ EA. OUTLET (SEE ELEV. DRAWG. FOR LOCATION)