



AREA TO APPLY NON-SKID POLYMER WEARING SURFACE

PLAN
N.T.S.

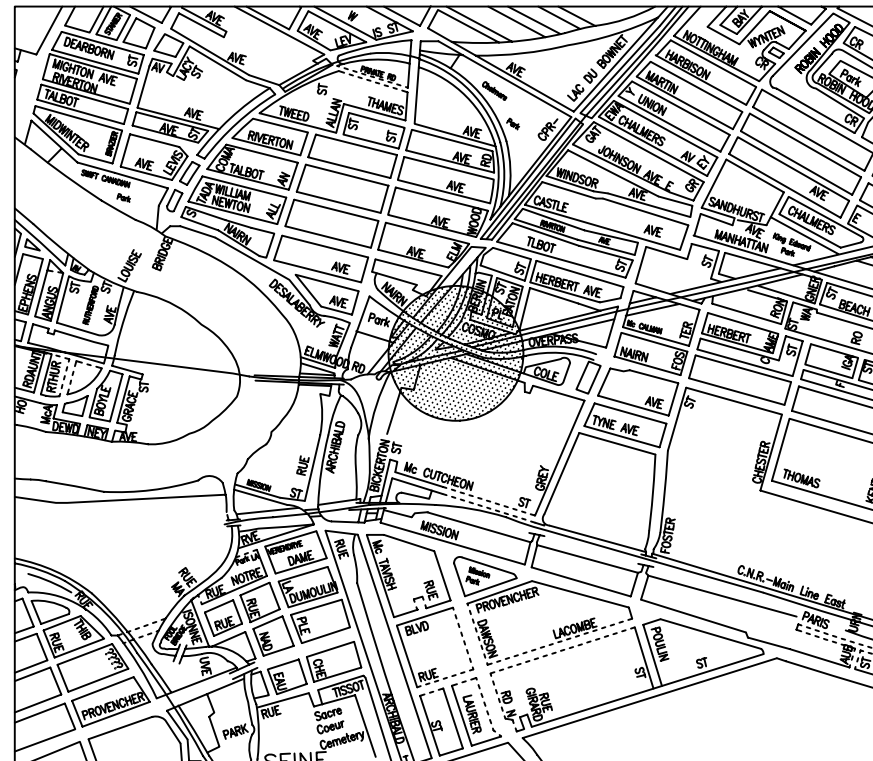

LOCATION PLAN

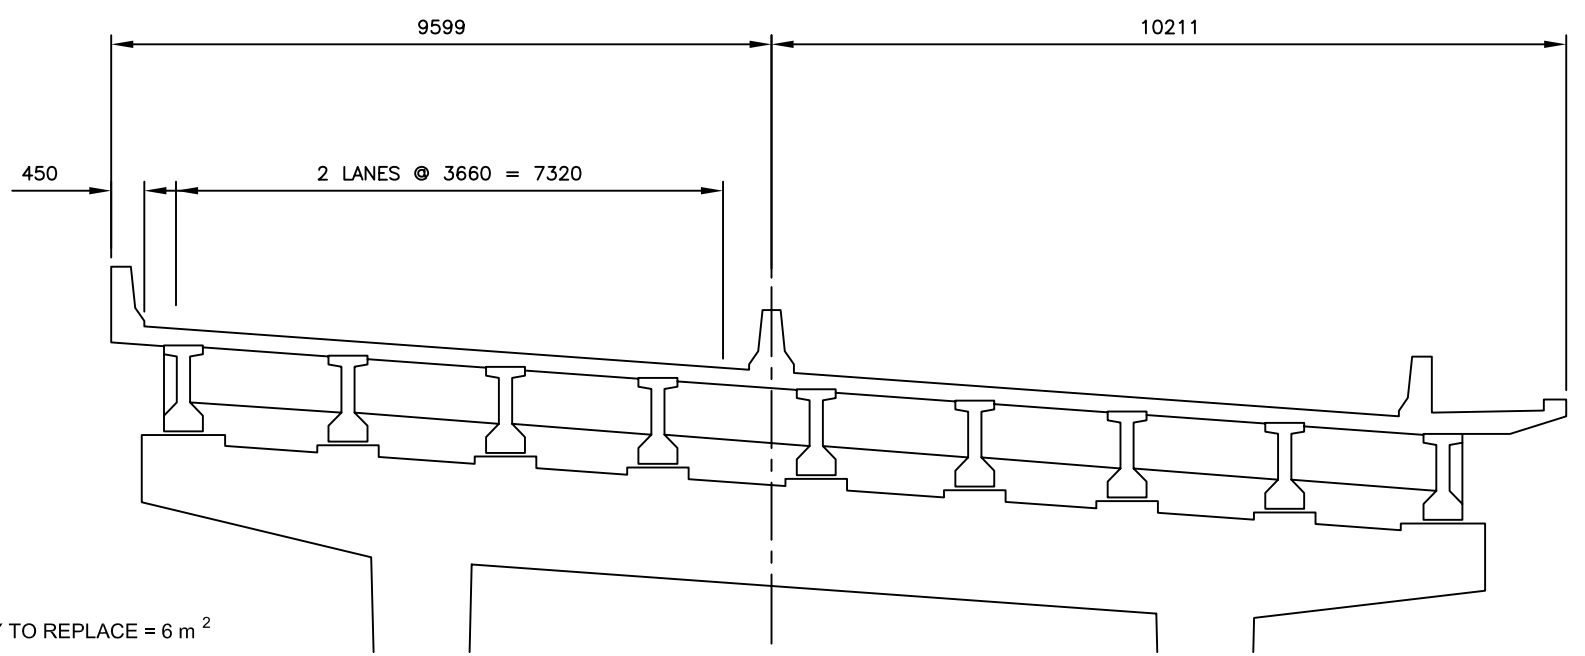

TYPICAL SECTION
N.T.S.

NOTES:
1. APPROXIMATE QUANTITY TO REPLACE = 6 m²

NOTE:

S.M. ELEV.	DESIGNED BY:	B.A.N.
1	DRAWN BY:	M.R.T.
	CHECKED BY:	B.A.N.
	APPROVED BY:	B.A.N.
	AUTHORIZED BY:	
	B.A. NEIRINCK	BRIDGE PLANNING & OPERATIONS ENGINEER

ENGINEER'S SEAL

BID OPPORTUNITY NO.: 549-2009

METRIC
WHOLE NUMBERS INDICATE MILLIMETRES
DECIMALIZED NUMBERS INDICATE METRES

CITY OF WINNIPEG
PUBLIC WORKS DEPARTMENT
ENGINEERING DIVISION

MISCELLANEOUS DECK SEALING & CONCRETE REPAIRS

NAIRN OVERPASS EASTBOUND
PLAN & SECTION

SHEET 1 OF 1
HORIZONTAL: N.T.S.
VERTICAL: N.T.S.
CITY DRAWING NUMBER: B121-09-01