



AREA TO APPLY NON-SKID POLYMER WEARING SURFACE

PLAN
N.T.S.

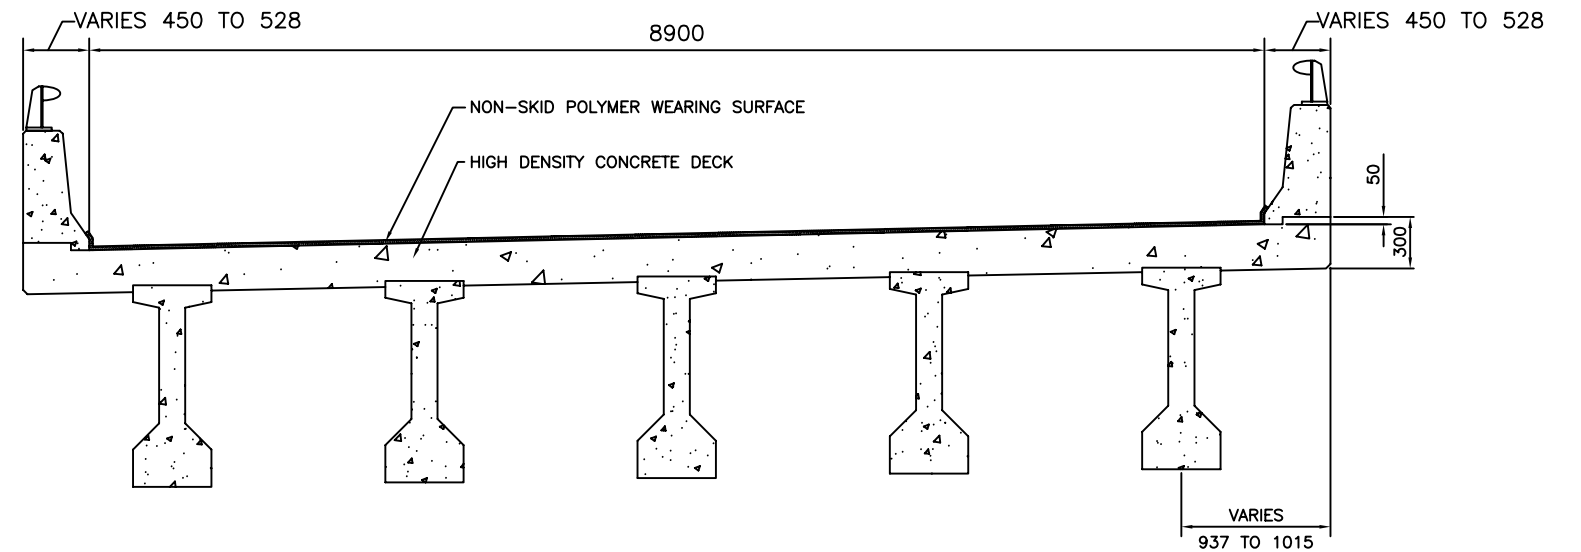

TYPICAL SECTION
N.T.S.

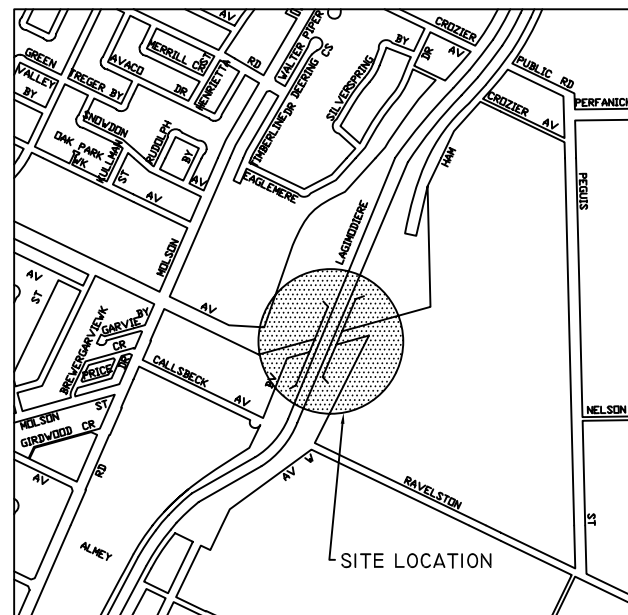

LOCATION PLAN

- NOTES:**
1. APPROXIMATE QUANTITY TO REPLACE = 110 m²

NOTE:

B.M. ELEV.	DESIGNED BY: B.A.N.
1 REVISED REPAIR LOCATION	DRAWN BY: M.R.T.
	CHECKED BY: B.A.N.
	APPROVED BY: B.A.N.
	AUTHORIZED BY:
	B.A. NEIRINCK BRIDGE PLANNING & OPERATIONS ENGINEER

ENGINEER'S SEAL

BID OPPORTUNITY NO.: 549-2009

METRIC
WHOLE NUMBERS INDICATE MILLIMETRES
DECIMALIZED NUMBERS INDICATE METRES

CITY OF WINNIPEG
PUBLIC WORKS DEPARTMENT
ENGINEERING DIVISION

MISCELLANEOUS DECK SEALING & CONCRETE REPAIRS

CONCORDIA (ROUTE 20) OVERPASS SOUTHBOUND
PLAN & SECTION

SHEET 1 OF 1
HORIZONTAL: N.T.S.
VERTICAL: N.T.S.
CITY DRAWING NUMBER: B123-09-01