
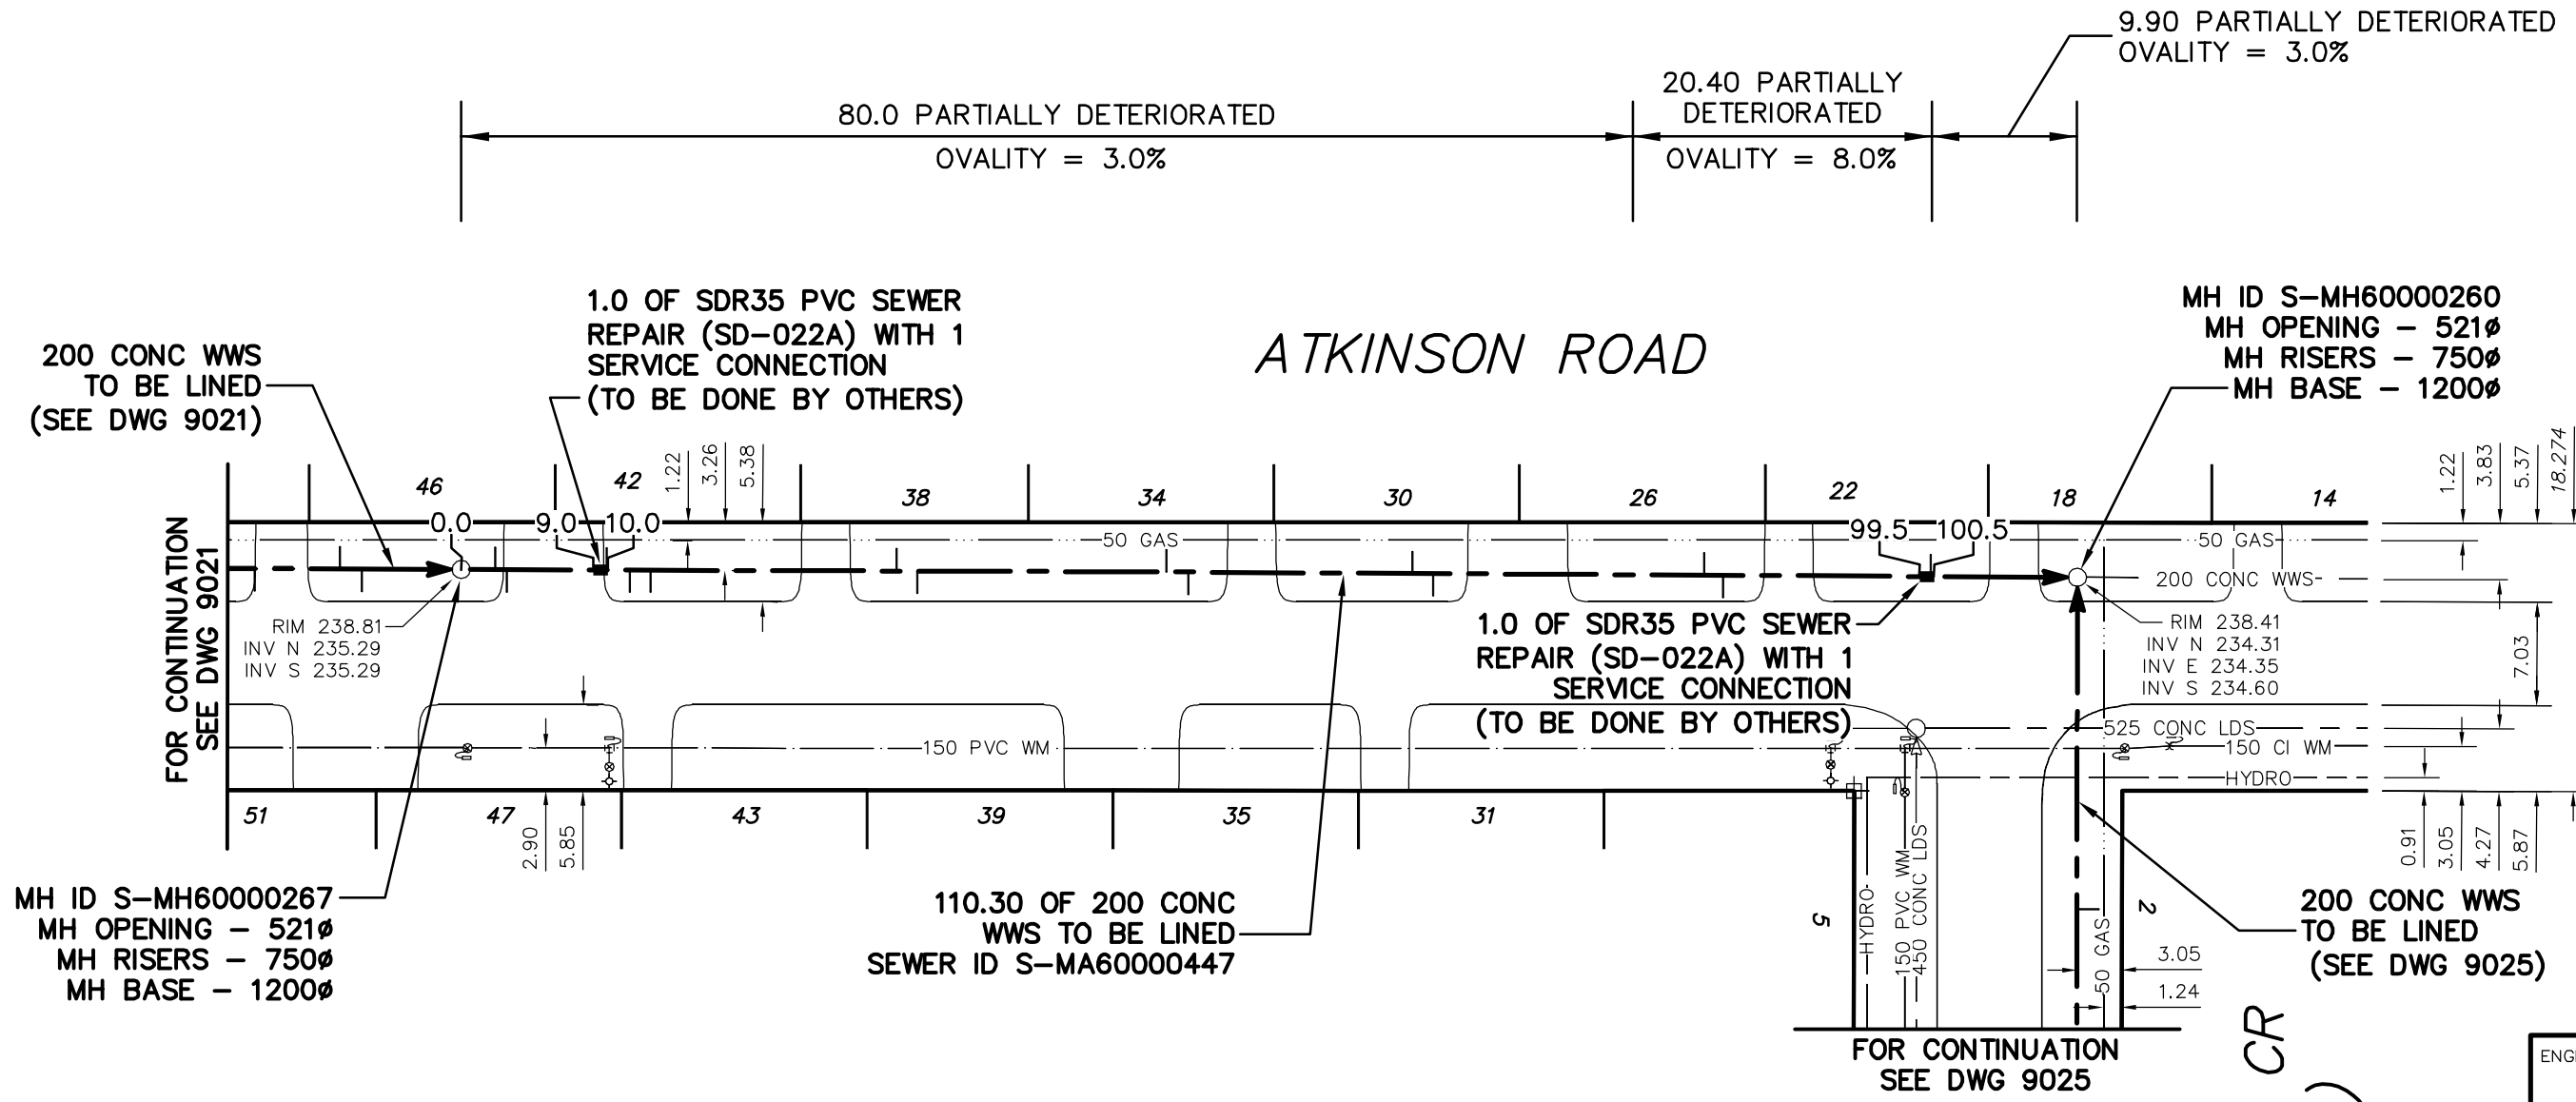


ATKINSON ROAD

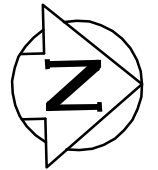

MH ID S-MH60000267
 MH OPENING - 521 ϕ
 MH RISERS - 750 ϕ
 MH BASE - 1200 ϕ

110.30 OF 200 CONC
 WWS TO BE LINED
 SEWER ID S-MA60000447

200 CONC WWS
 TO BE LINED
 (SEE DWG 9025)

SEWER JUNCTION INFORMATION FROM SEWER VIDEO INSPECTION SEWER ID S-MA60000447				
DISTANCE FROM MH ID S-MH60000267				
2.3	N	100 ϕ	WEST	CN
3.1	N	100 ϕ	EAST	CN
9.9	N	100 ϕ	WEST	JN
11.5	N	100 ϕ	EAST	CN
12.9	N	100 ϕ	EAST	JN
29.7	N	100 ϕ	WEST	JN
31.1	N	100 ϕ	EAST	JN
48.1	N	100 ϕ	WEST	JN
49.6	N	100 ϕ	EAST	JN
64.9	N	100 ϕ	WEST	JN
66.3	N	100 ϕ	EAST	JN
84.8	N	100 ϕ	WEST	JN
86.1	N	100 ϕ	EAST	JN
* REVERSAL REQUIRED *				

SEWER JUNCTION INFORMATION FROM SEWER VIDEO INSPECTION SEWER ID S-MA60000447				
DISTANCE FROM MH ID S-MH60000260				
9.3	S	100 ϕ	WEST	JN
* REVERSAL REQUIRED *				

METRIC
 WHOLE NUMBERS INDICATE MILLIMETRES
 DECIMALIZED NUMBERS INDICATE METRES

ENGINEER'S SEAL

**ORIGINAL
 SIGNED BY
 S.R.J.
 COURNOYER
 09/09/28**

BID OPPORTUNITY: 567-2009
 FILENAME : 9022.dwg
 PLOT DATE : 2009 09 28

B.M. ELEV.	FIELD BOOK #:	CITY OF WINNIPEG WATER AND WASTE ENGINEERING DIVISION		THE CITY OF WINNIPEG WATER AND WASTE DEPARTMENT	
POSTED TO LBIS		DESIGNED BY: SC	CHECKED BY: SC	2009 SEWER RENEWALS BY CIPP LININGS, CONTRACT 15 ATKINSON ROAD	
		DRAWN BY: CJH	APPROVED BY: KZ	1ST MH N OF BERGMAN CRESCENT (S LEG) TO MH AT BERGMAN CRESCENT (N LEG)	
		HOR. SCALE: 1:500	RELEASED FOR CONSTRUCTION	SHEET 2 OF 45	
		VERTICAL		CITY DRAWING NUMBER	
NO.	REVISIONS	DATE	BY	9022	
		DATE	2009 09 25		