
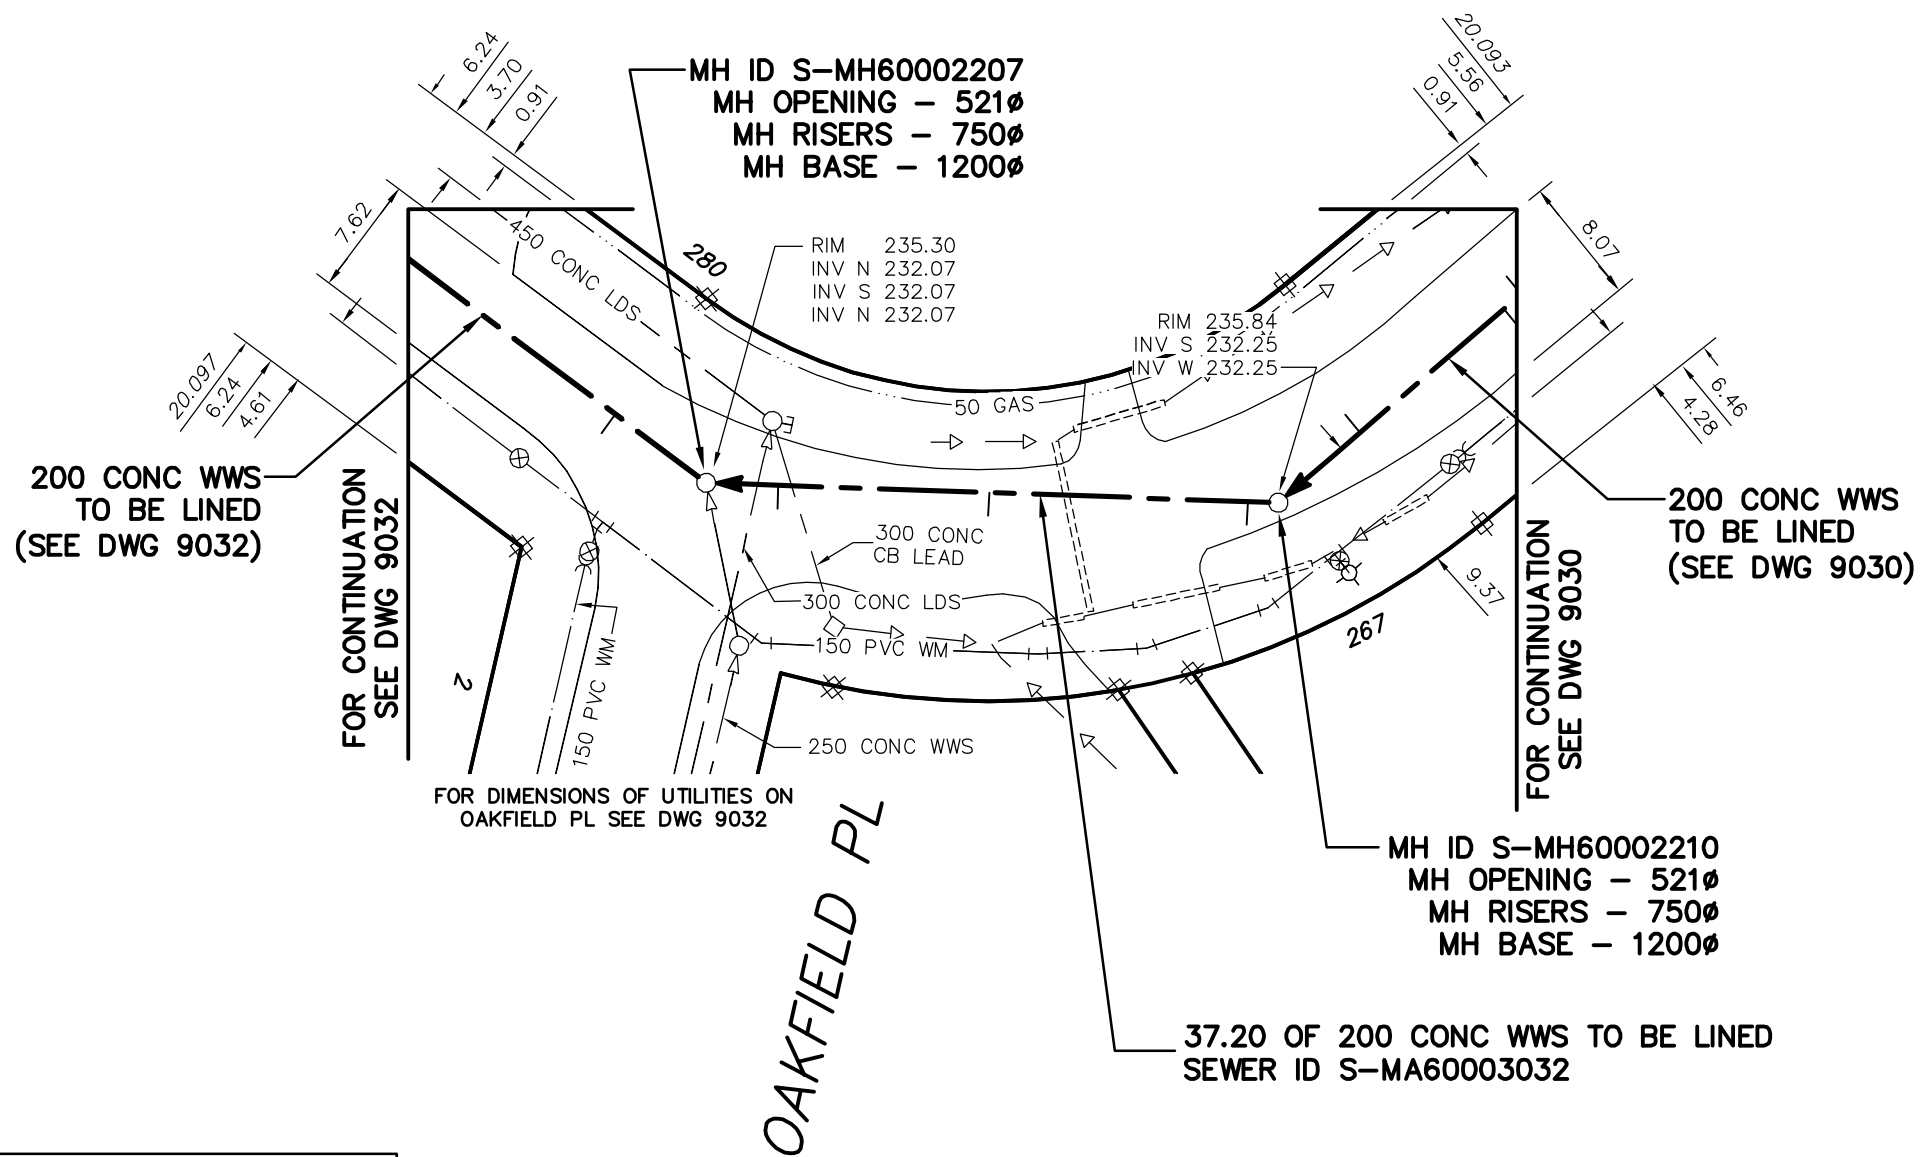


10.30 PARTIALLY DETERIORATED  
OVALITY = 3.0%

8.0 FULLY DETERIORATED  
OVALITY = 5.0%

19.0 PARTIALLY DETERIORATED  
OVALITY = 3.0%

**FAIRMONT ROAD**

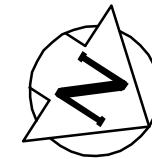

SEWER JUNCTION INFORMATION  
FROM SEWER VIDEO INSPECTION  
SEWER ID S-MA60003032

DISTANCE FROM MH ID S-MH60002210				
2.00	S	150Ø	EAST	JN
18.80	S	150Ø	EAST	JN
32.50	S	150Ø	EAST	JN

ENGINEER'S SEAL

**ORIGINAL  
SIGNED BY  
S.R.J.  
COURNOYER  
09/09/28**

BID OPPORTUNITY: 567-2009  
FILENAME : 9031.dwg  
PLOT DATE : 2009 09 28

**METRIC**  
WHOLE NUMBERS INDICATE MILLIMETRES  
DECIMALIZED NUMBERS INDICATE METRES

B.M. ELEV.	FIELD BOOK #:	<b>CITY OF WINNIPEG WATER AND WASTE ENGINEERING DIVISION</b>		<b>THE CITY OF WINNIPEG WATER AND WASTE DEPARTMENT</b>		
POSTED TO LBIS		DESIGNED BY: SC	CHECKED BY: SC	<b>2009 SEWER RENEWALS BY CIPP LININGS, CONTRACT 15 FAIRMONT ROAD 3RD MH E OF ROBLIN BOULEVARD TO MH AT OAKFIELD PLACE</b>		
		DRAWN BY: CJH/WKT	APPROVED BY: KZ			SHEET 11 OF 45
		HOR. SCALE 1:500 VERTICAL	RELEASED FOR CONSTRUCTION			CITY DRAWING NUMBER <b>9031</b>
NO.	REVISIONS	DATE	BY	DATE 2009 09 25	DATE	