




94.50 PARTIALLY DETERIORATED
OVALITY = 3.0%

HANEY STREET

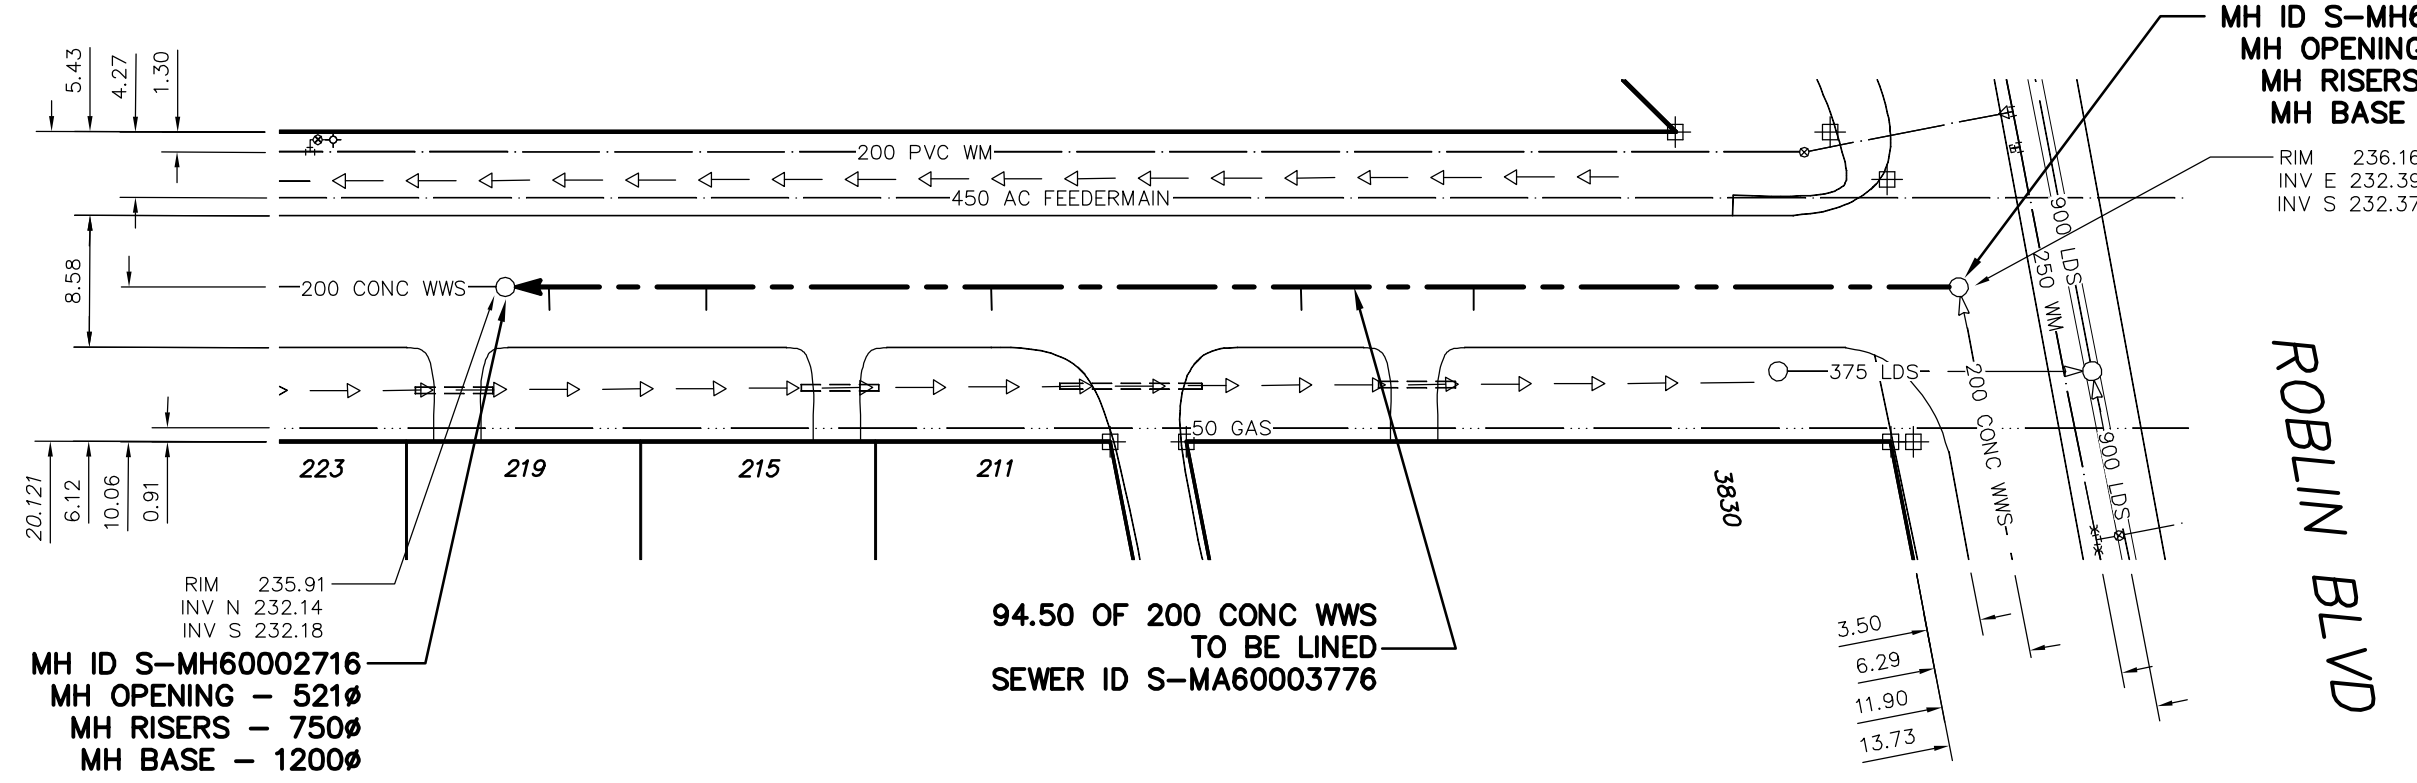

MH ID S-MH60002717
MH OPENING - 521Ø
MH RISERS - 750Ø
MH BASE - 1200Ø
RIM 236.16
INV E 232.39
INV S 232.37

RIM 235.91
INV N 232.14
INV S 232.18
MH ID S-MH60002716
MH OPENING - 521Ø
MH RISERS - 750Ø
MH BASE - 1200Ø

94.50 OF 200 CONC WWS
TO BE LINED
SEWER ID S-MA60003776

ROBLIN BLVD

SEWER JUNCTION INFORMATION
FROM SEWER VIDEO INSPECTION
SEWER ID S-MA60003776

DISTANCE FROM MH ID S-MH60002717				
31.5	S	150Ø	EAST	CN
42.7	S	150Ø	EAST	CN
62.7	S	150Ø	EAST	CN
81.3	S	150Ø	EAST	CN
91.4	S	150Ø	EAST	CN

ENGINEER'S SEAL

ORIGINAL
SIGNED BY
S.R.J.
COURNOYER
09/09/28

BID OPPORTUNITY: 567-2009
FILENAME : 9034.dwg
PLOT DATE : 2009 09 28

METRIC
WHOLE NUMBERS INDICATE MILLIMETRES
DECIMALIZED NUMBERS INDICATE METRES

B.M. ELEV.	FIELD BOOK #:	CITY OF WINNIPEG WATER AND WASTE ENGINEERING DIVISION		THE CITY OF WINNIPEG WATER AND WASTE DEPARTMENT	
POSTED TO LBIS		DESIGNED BY: SC	CHECKED BY: SC	2009 SEWER RENEWALS BY CIPP LININGS, CONTRACT 15	
		DRAWN BY: CJH	APPROVED BY: KZ	HANEY STREET	
		HOR. SCALE 1:500	RELEASED FOR CONSTRUCTION	MH AT ROBLIN BOULEVARD TO 1ST MH S OF ROBLIN BOULEVARD	
		VERTICAL		SHEET 14 OF 45	
NO.	REVISIONS	DATE	BY	CITY DRAWING NUMBER	
		2009 09 25		9034	