




113.7 FULLY DETERIORATED  
OVALITY = 5.0%

# HANEY STREET

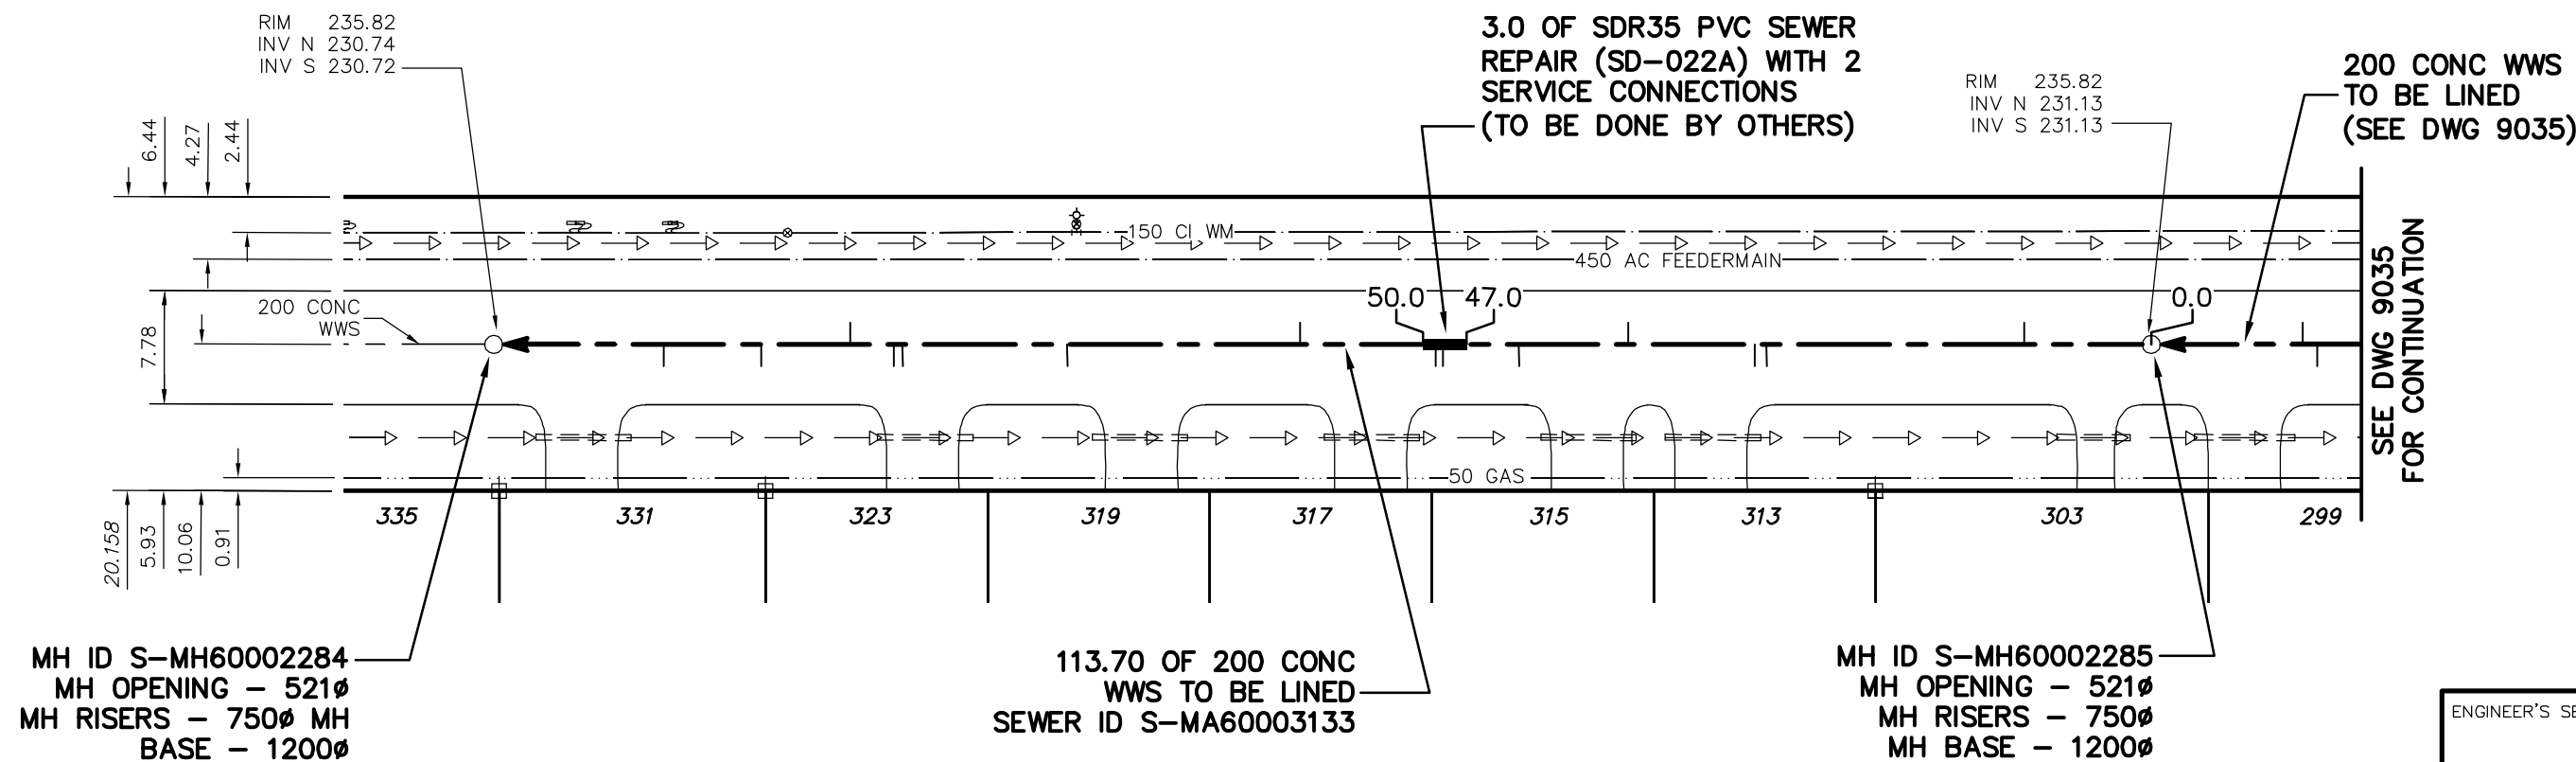

SEE DWG 9035  
FOR CONTINUATION

SEWER JUNCTION INFORMATION FROM SEWER VIDEO INSPECTION SEWER ID S-MA60003133				
DISTANCE FROM MH ID S-MH60002285				
8.7	S	100ø	TOP	CN
26.4	S	100ø	EAST	CN
27.2	S	100ø	EAST	CN
35.9	S	100ø	WEST	CN
43.4	S	150ø	EAST	CN
48.6	S	150ø	EAST	CNI
49.1	S	150ø	EAST	CNI
58.4	S	150ø	TOP	CN
74.4	S	150ø	EAST	CNI
85.7	S	100ø	EAST	CNI
86.3	S	100ø	EAST	CNI
89.3	S	100ø	TOP	CN
95.4	S	100ø	EAST	CN
102.1	S	150ø	EAST	CN

ENGINEER'S SEAL

**ORIGINAL  
SIGNED BY  
S.R.J.  
COURNOYER  
09/09/28**

BID OPPORTUNITY: 567-2009  
FILENAME : 9036.dwg  
PLOT DATE : 2009 09 28

**METRIC**  
WHOLE NUMBERS INDICATE MILLIMETRES  
DECIMALIZED NUMBERS INDICATE METRES

B.M. ELEV.	FIELD BOOK #:	<b>CITY OF WINNIPEG WATER AND WASTE ENGINEERING DIVISION</b>		<b>THE CITY OF WINNIPEG WATER AND WASTE DEPARTMENT</b>	
POSTED TO LBIS		DESIGNED BY: SC	CHECKED BY: SC	2009 SEWER RENEWALS BY CIPP LININGS, CONTRACT 15 <b>HANEY STREET</b>	
		DRAWN BY: CJH	APPROVED BY: KZ	1ST MH S OF BATCHELOR AVENUE TO 2ND MH S OF BATCHELOR AVENUE	
		HOR. SCALE: 1:500	RELEASED FOR CONSTRUCTION	SHEET 16 OF 45 CITY DRAWING NUMBER <b>9036</b>	
NO.	REVISIONS	DATE	BY	DATE	2009 09 25