
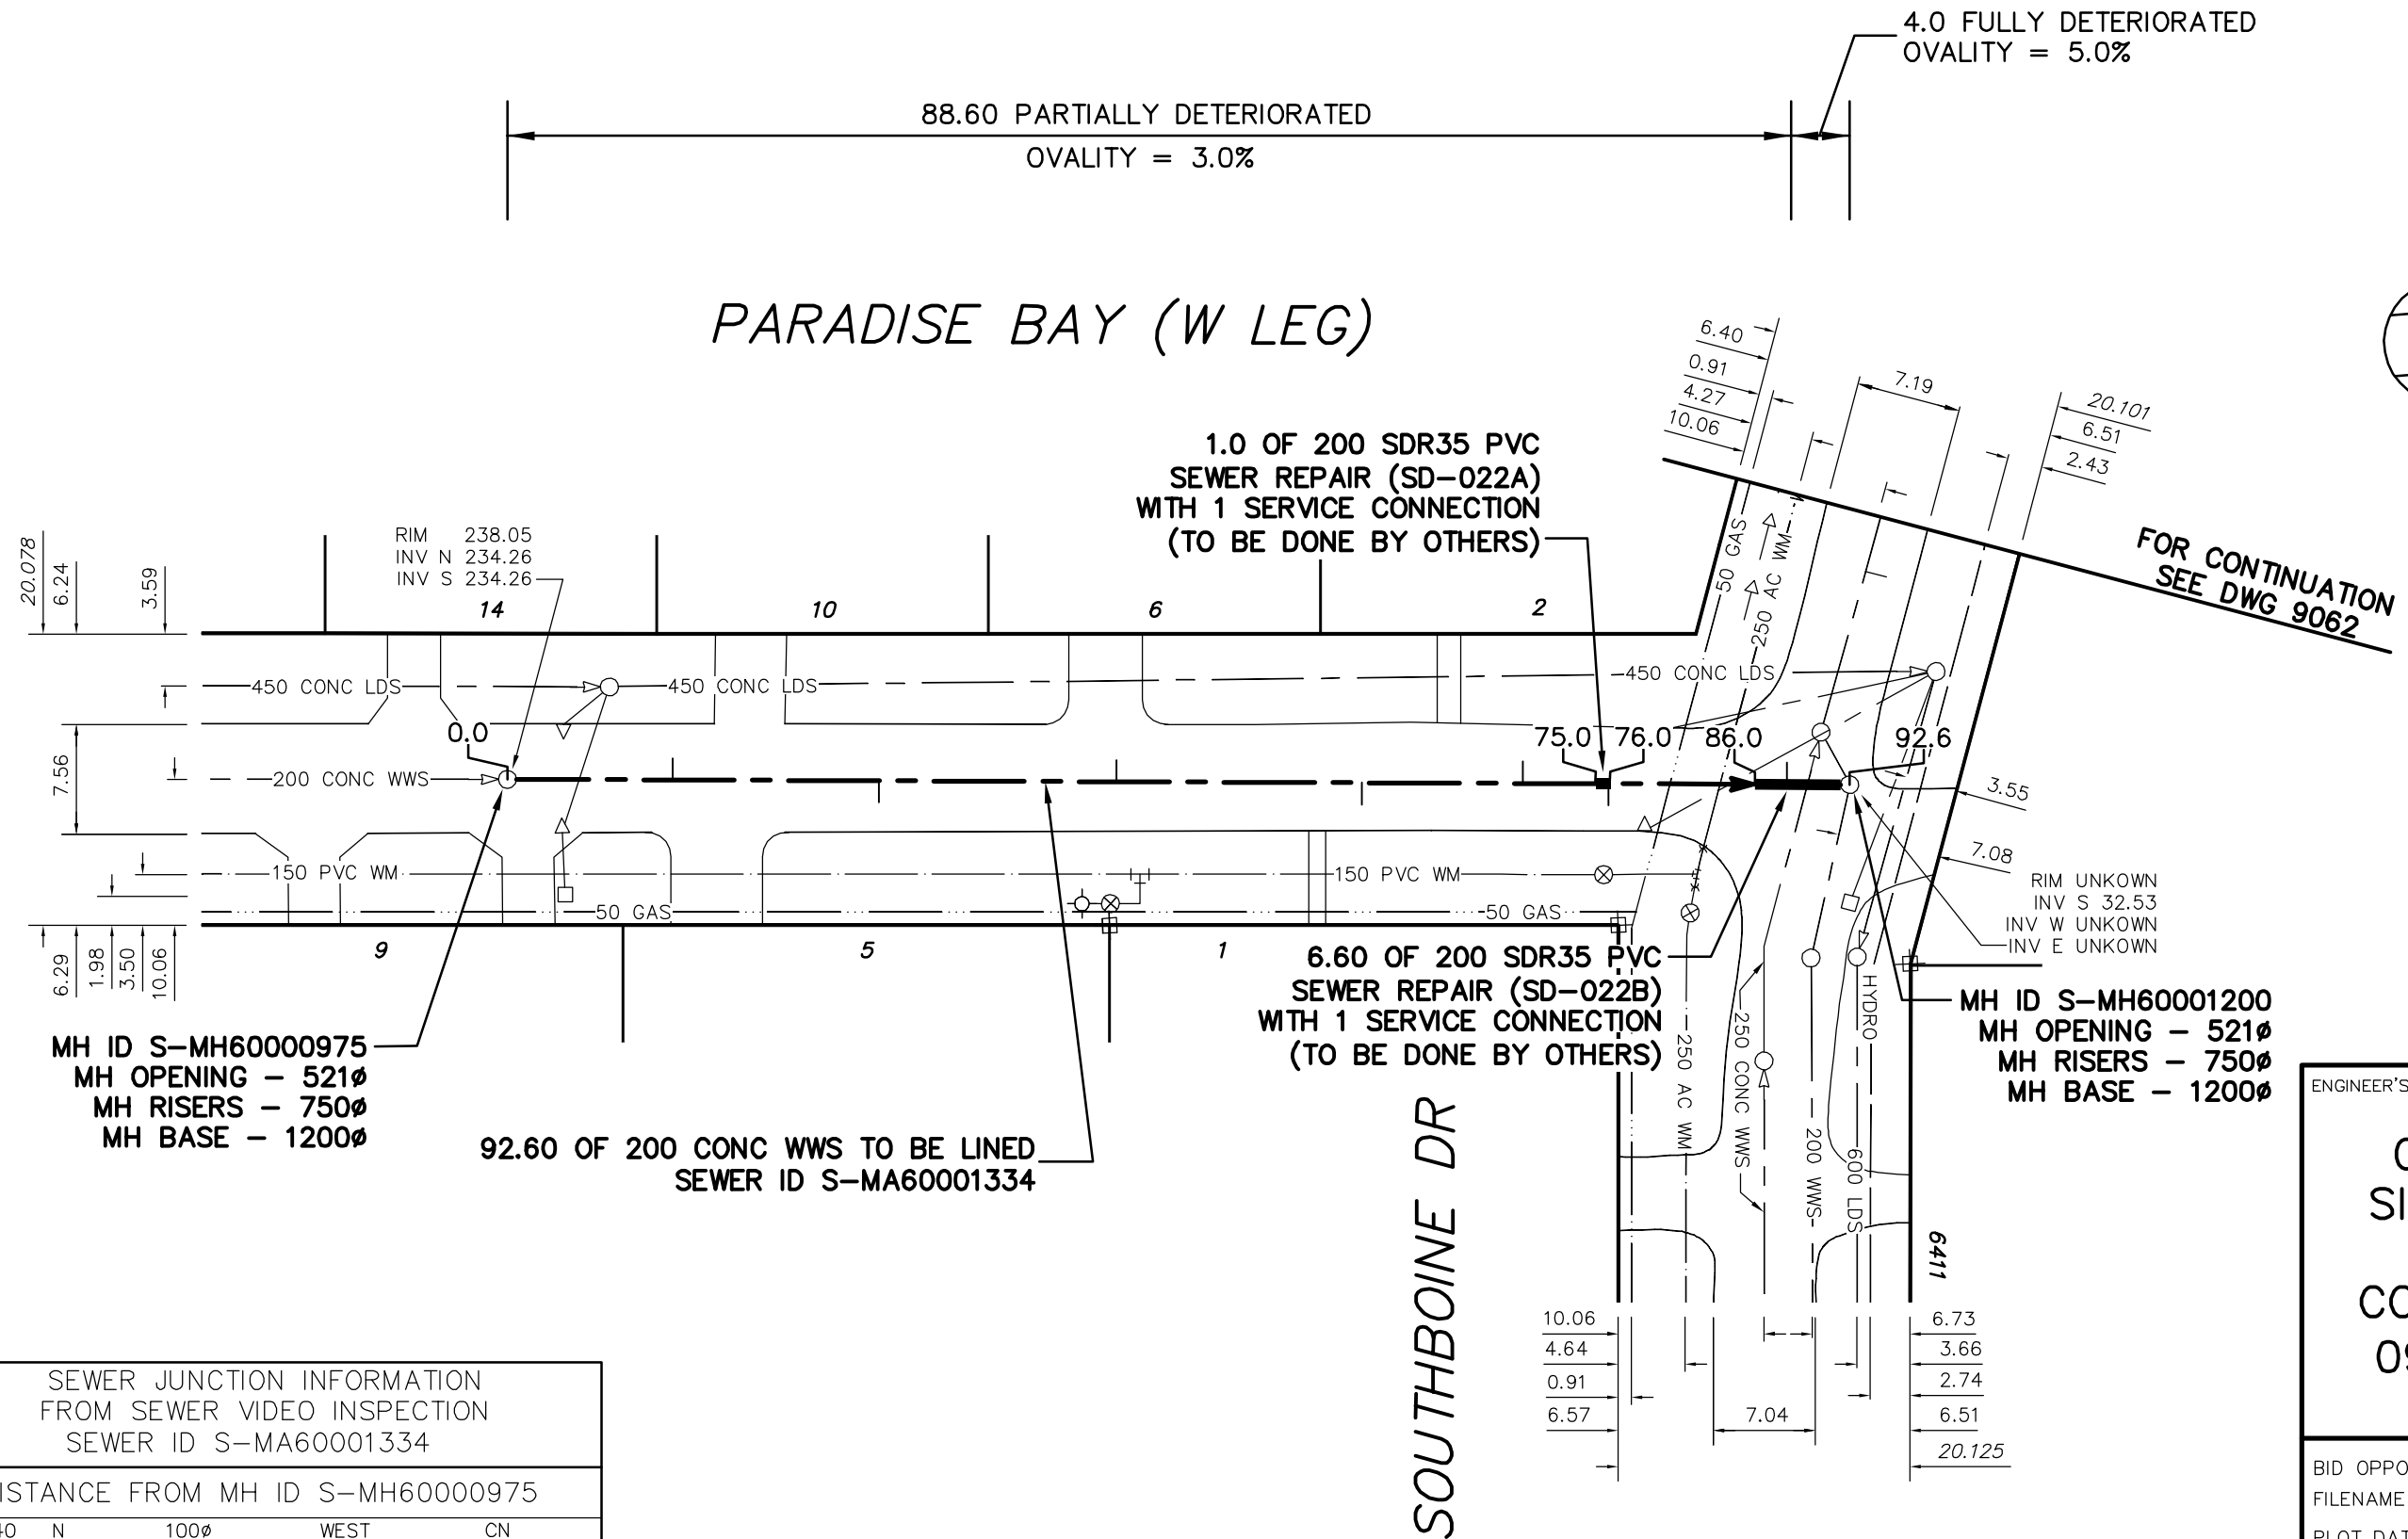


PARADISE BAY (W LEG)

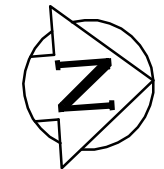

SEWER JUNCTION INFORMATION
FROM SEWER VIDEO INSPECTION
SEWER ID S-MA60001334

| DISTANCE FROM MH ID S-MH60000975 | | | | |
|----------------------------------|---|------|------|-----|
| 11.40 | N | 100Ø | WEST | CN |
| 25.60 | N | 150Ø | EAST | CNI |
| 42.00 | N | 150Ø | WEST | CNI |
| 58.90 | N | 150Ø | EAST | JN |
| 70.00 | N | 150Ø | WEST | CN |
| 75.90 | N | 100Ø | EAST | CN |
| 88.20 | N | 200Ø | WEST | CXI |

ENGINEER'S SEAL

ORIGINAL
SIGNED BY
S.R.J.
COURNOYER
09/09/28

BID OPPORTUNITY: 567-2009
FILENAME : 9044.dwg
PLOT DATE : 2009 09 28

METRIC
WHOLE NUMBERS INDICATE MILLIMETRES
DECIMALIZED NUMBERS INDICATE METRES

| | | | | | |
|----------------|---------------|--|---------------------------|--|------------|
| B.M. ELEV. | FIELD BOOK #: | CITY OF WINNIPEG WATER AND WASTE ENGINEERING DIVISION | | THE CITY OF WINNIPEG WATER AND WASTE DEPARTMENT | |
| POSTED TO LBIS | | DESIGNED BY: SC | CHECKED BY: SC | 2009 SEWER RENEWALS BY CIPP LININGS, CONTACT 15 PARADISE BAY (W LEG) 1ST MH S OF SOUTHBOINE DRIVE TO MH AT SOUTHBOINE DRIVE | |
| | | DRAWN BY: CJH/WKT | APPROVED BY: KZ | SHEET 24 OF 45 CITY DRAWING NUMBER 9044 | |
| | | HOR. SCALE 1:500 VERTICAL | RELEASED FOR CONSTRUCTION | | |
| NO. | REVISIONS | DATE | BY | DATE | 2009 09 25 |