
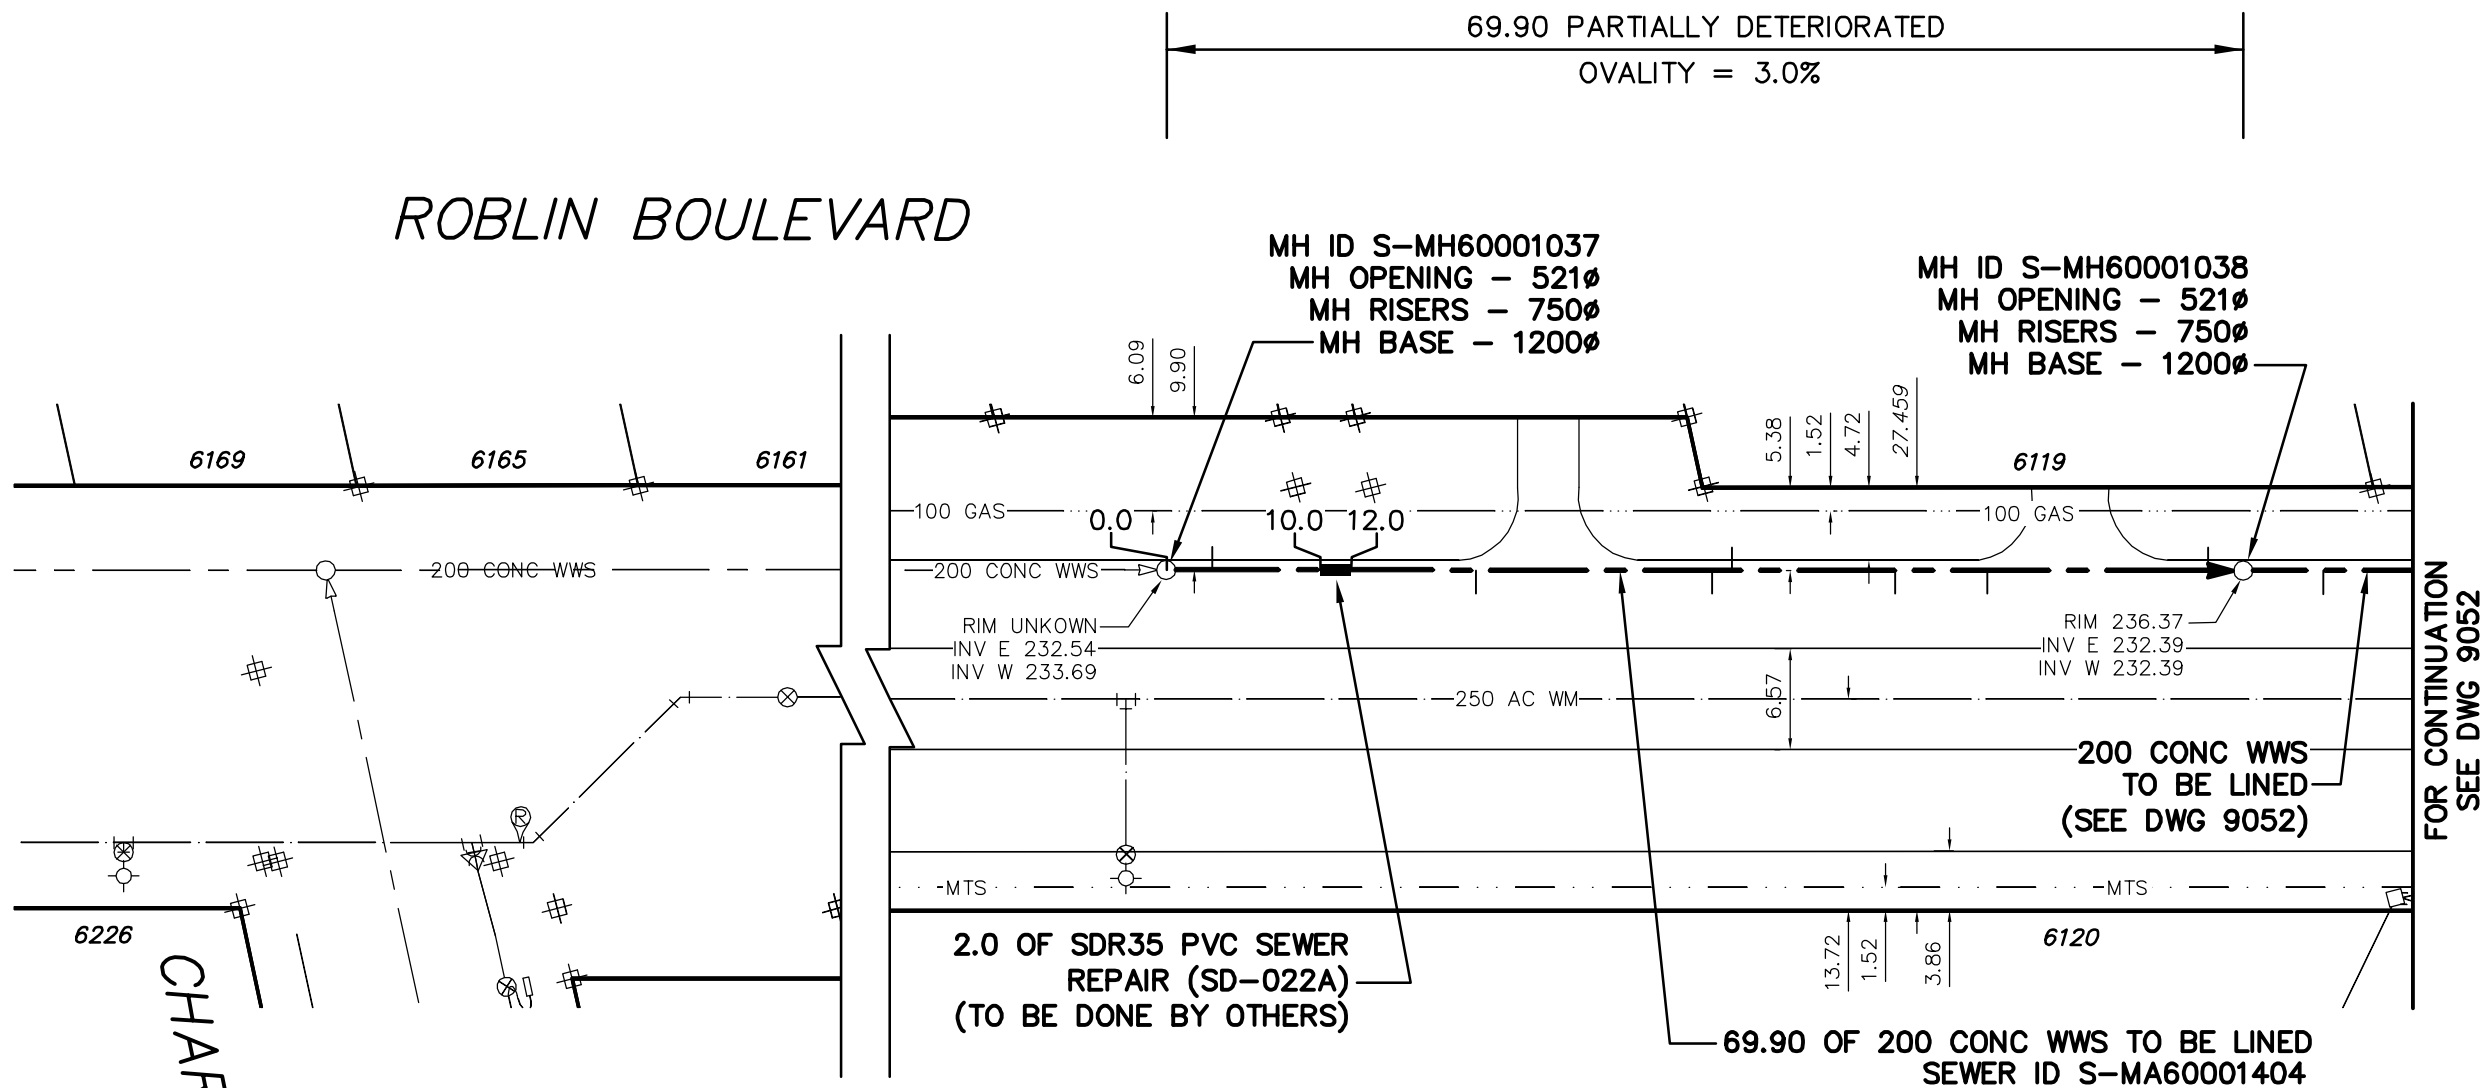


# ROBLIN BOULEVARD

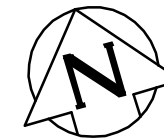

FOR CONTINUATION  
SEE DWG 9052

CHARLESWOOD  
RD

ENGINEER'S SEAL

ORIGINAL  
SIGNED BY  
S.R.J.  
COURNOYER  
09/09/28

---

BID OPPORTUNITY: 567-2009  
FILENAME : 9051.dwg  
PLOT DATE : 2009 09 28

SEWER JUNCTION INFORMATION FROM SEWER VIDEO INSPECTION SEWER ID S-MA60001404				
DISTANCE FROM MH ID S-MH60001038				
6.2	W	100ø	NORTH	JN
24.3	W	100ø	SOUTH	CN
39.6	W	100ø	SOUTH	CN
58.8	W	100ø	NORTH	CN
62.5	W	100ø	SOUTH	JN
75.1	W	100ø	SOUTH	JN

SEWER JUNCTION INFORMATION FROM SEWER VIDEO INSPECTION SEWER ID S-MA60001404				
DISTANCE FROM MH ID S-MH60001037				
3.00	E	100ø	NORTH	JN

**METRIC**  
WHOLE NUMBERS INDICATE MILLIMETRES  
DECIMALIZED NUMBERS INDICATE METRES

B.M. ELEV.	FIELD BOOK #:	<b>CITY OF WINNIPEG WATER AND WASTE ENGINEERING DIVISION</b>		<b>THE CITY OF WINNIPEG WATER AND WASTE DEPARTMENT</b>
POSTED TO LBIS		DESIGNED BY: SC	CHECKED BY: SC	<b>2009 SEWER RENEWALS BY CIPP LININGS, CONTRACT 15 ROBLIN BOULEVARD 1ST MH E OF CHARLESWOOD ROAD TO 2ND MH E OF CHARLESWOOD ROAD</b>
		DRAWN BY: CJH/WKT	APPROVED BY: KZ	
		HOR. SCALE: 1:500	RELEASED FOR CONSTRUCTION	SHEET <b>31</b> OF <b>45</b>
		VERTICAL		CITY DRAWING NUMBER <b>9051</b>
NO.	REVISIONS	DATE	BY	
		DATE: 2009 09 25	DATE:	