

73.40 PARTIALLY DETERIORATED
OVALITY = 3.0%

ROBLIN BOULEVARD




200 CONC WWS
TO BE LINED
(SEE DWG 9051)

MH ID S-MH60001038
MH OPENING - 521Ø
MH RISERS - 750Ø
MH BASE - 1200Ø

200 CONC WWS
TO BE LINED
(SEE DWG 9023)

FOR CONTINUATION
SEE DWG 9023

FOR CONTINUATION
SEE DWG 9051

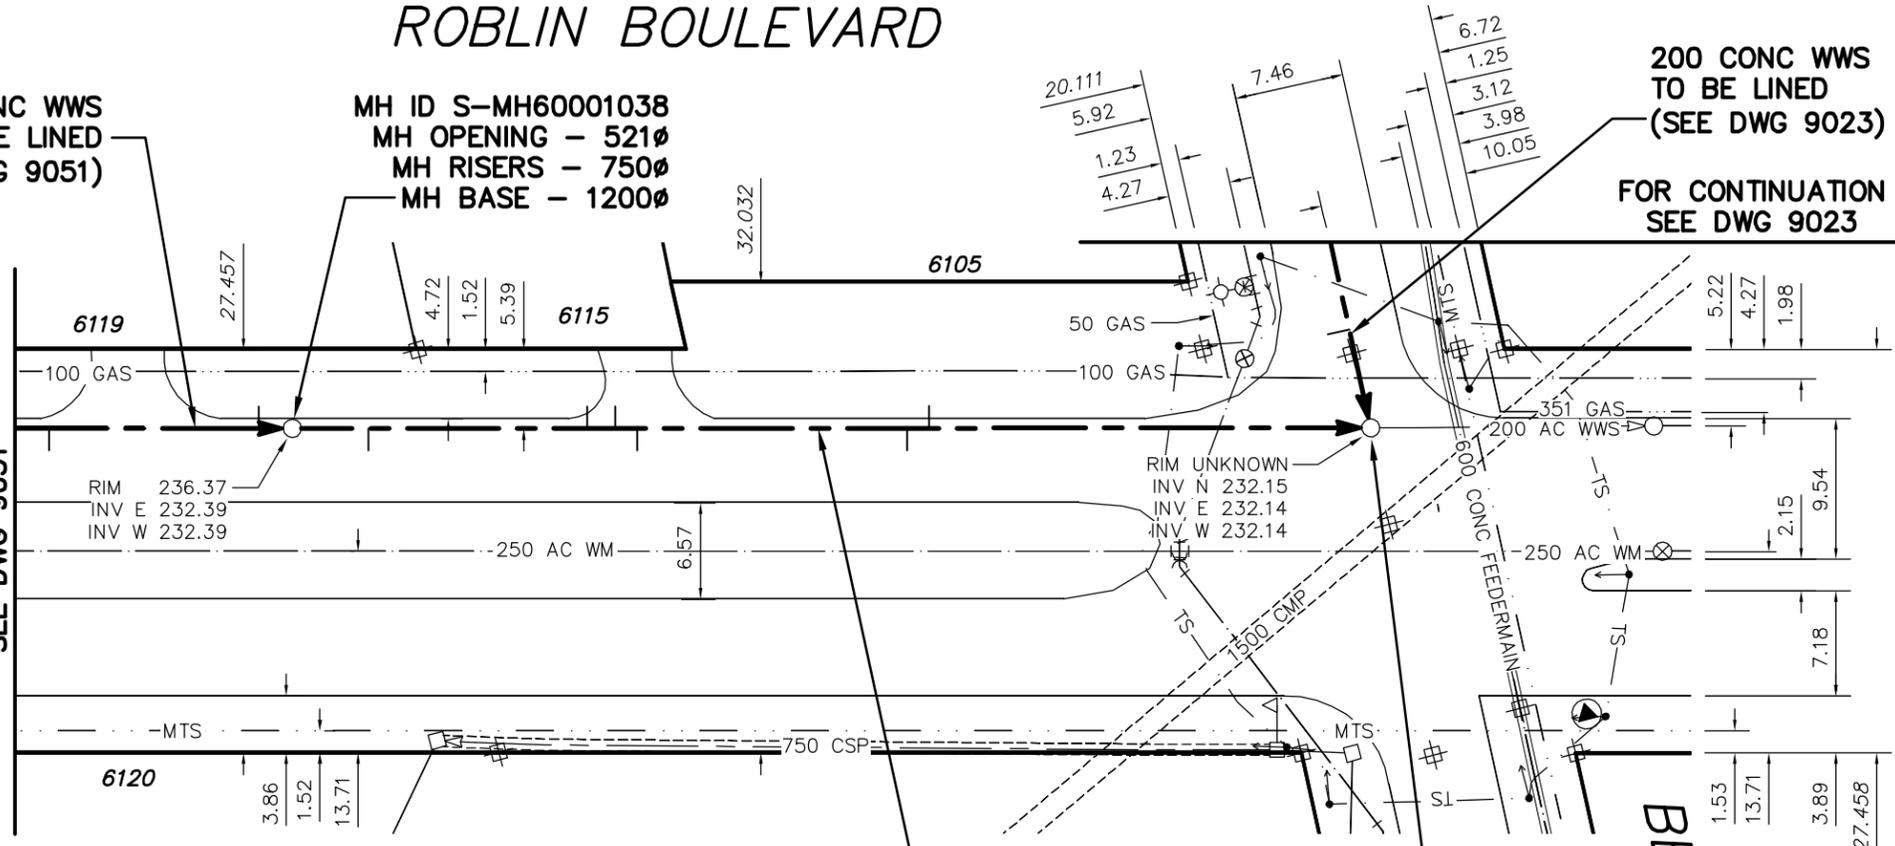

73.40 OF 200 CONC WWS TO BE LINED
SEWER ID S-MA60001405

MH ID S-MH60001040
MH OPENING - 521Ø
MH RISERS - 750Ø
MH BASE - 1200Ø

BERKLEY ST

ENGINEER'S SEAL

**ORIGINAL
SIGNED BY
S.R.J.
COURNOYER
09/09/28**

BID OPPORTUNITY: 567-2009
FILENAME : 9052.dwg
PLOT DATE : 2009 09 28

SEWER JUNCTION INFORMATION FROM SEWER VIDEO INSPECTION SEWER ID S-MA60001405				
DISTANCE FROM MH ID S-MH60001038				
5.20	E	100Ø	SOUTH	JN
20.10	E	100Ø	NORTH	CXI
22.00	E	100Ø	NORTH	JN
23.50	E	100Ø	SOUTH	JN
41.90	E	100Ø	SOUTH	JN
43.40	E	100Ø	NORTH	JN

METRIC
WHOLE NUMBERS INDICATE MILLIMETRES
DECIMALIZED NUMBERS INDICATE METRES

B.M. ELEV.	FIELD BOOK #:	CITY OF WINNIPEG WATER AND WASTE ENGINEERING DIVISION		THE CITY OF WINNIPEG WATER AND WASTE DEPARTMENT	
POSTED TO LBS		DESIGNED BY: SC	CHECKED BY: SC	2009 SEWER RENEWALS BY CIPP LININGS, CONTRACT 15 ROBLIN BOULEVARD	
		DRAWN BY: CJH/WKT	APPROVED BY: KZ	2ND MH E OF CHARLESWOOD ROAD TO MH AT BERKLEY STREET	
		HOR. SCALE 1:500	RELEASED FOR CONSTRUCTION	SHEET 32 OF 45	
		VERTICAL		CITY DRAWING NUMBER	
NO.	REVISIONS	DATE	BY	9052	
		DATE 2009 09 25			