


JEWETT BAY
(N LEG)

BARKER BLVD
(N LEG)

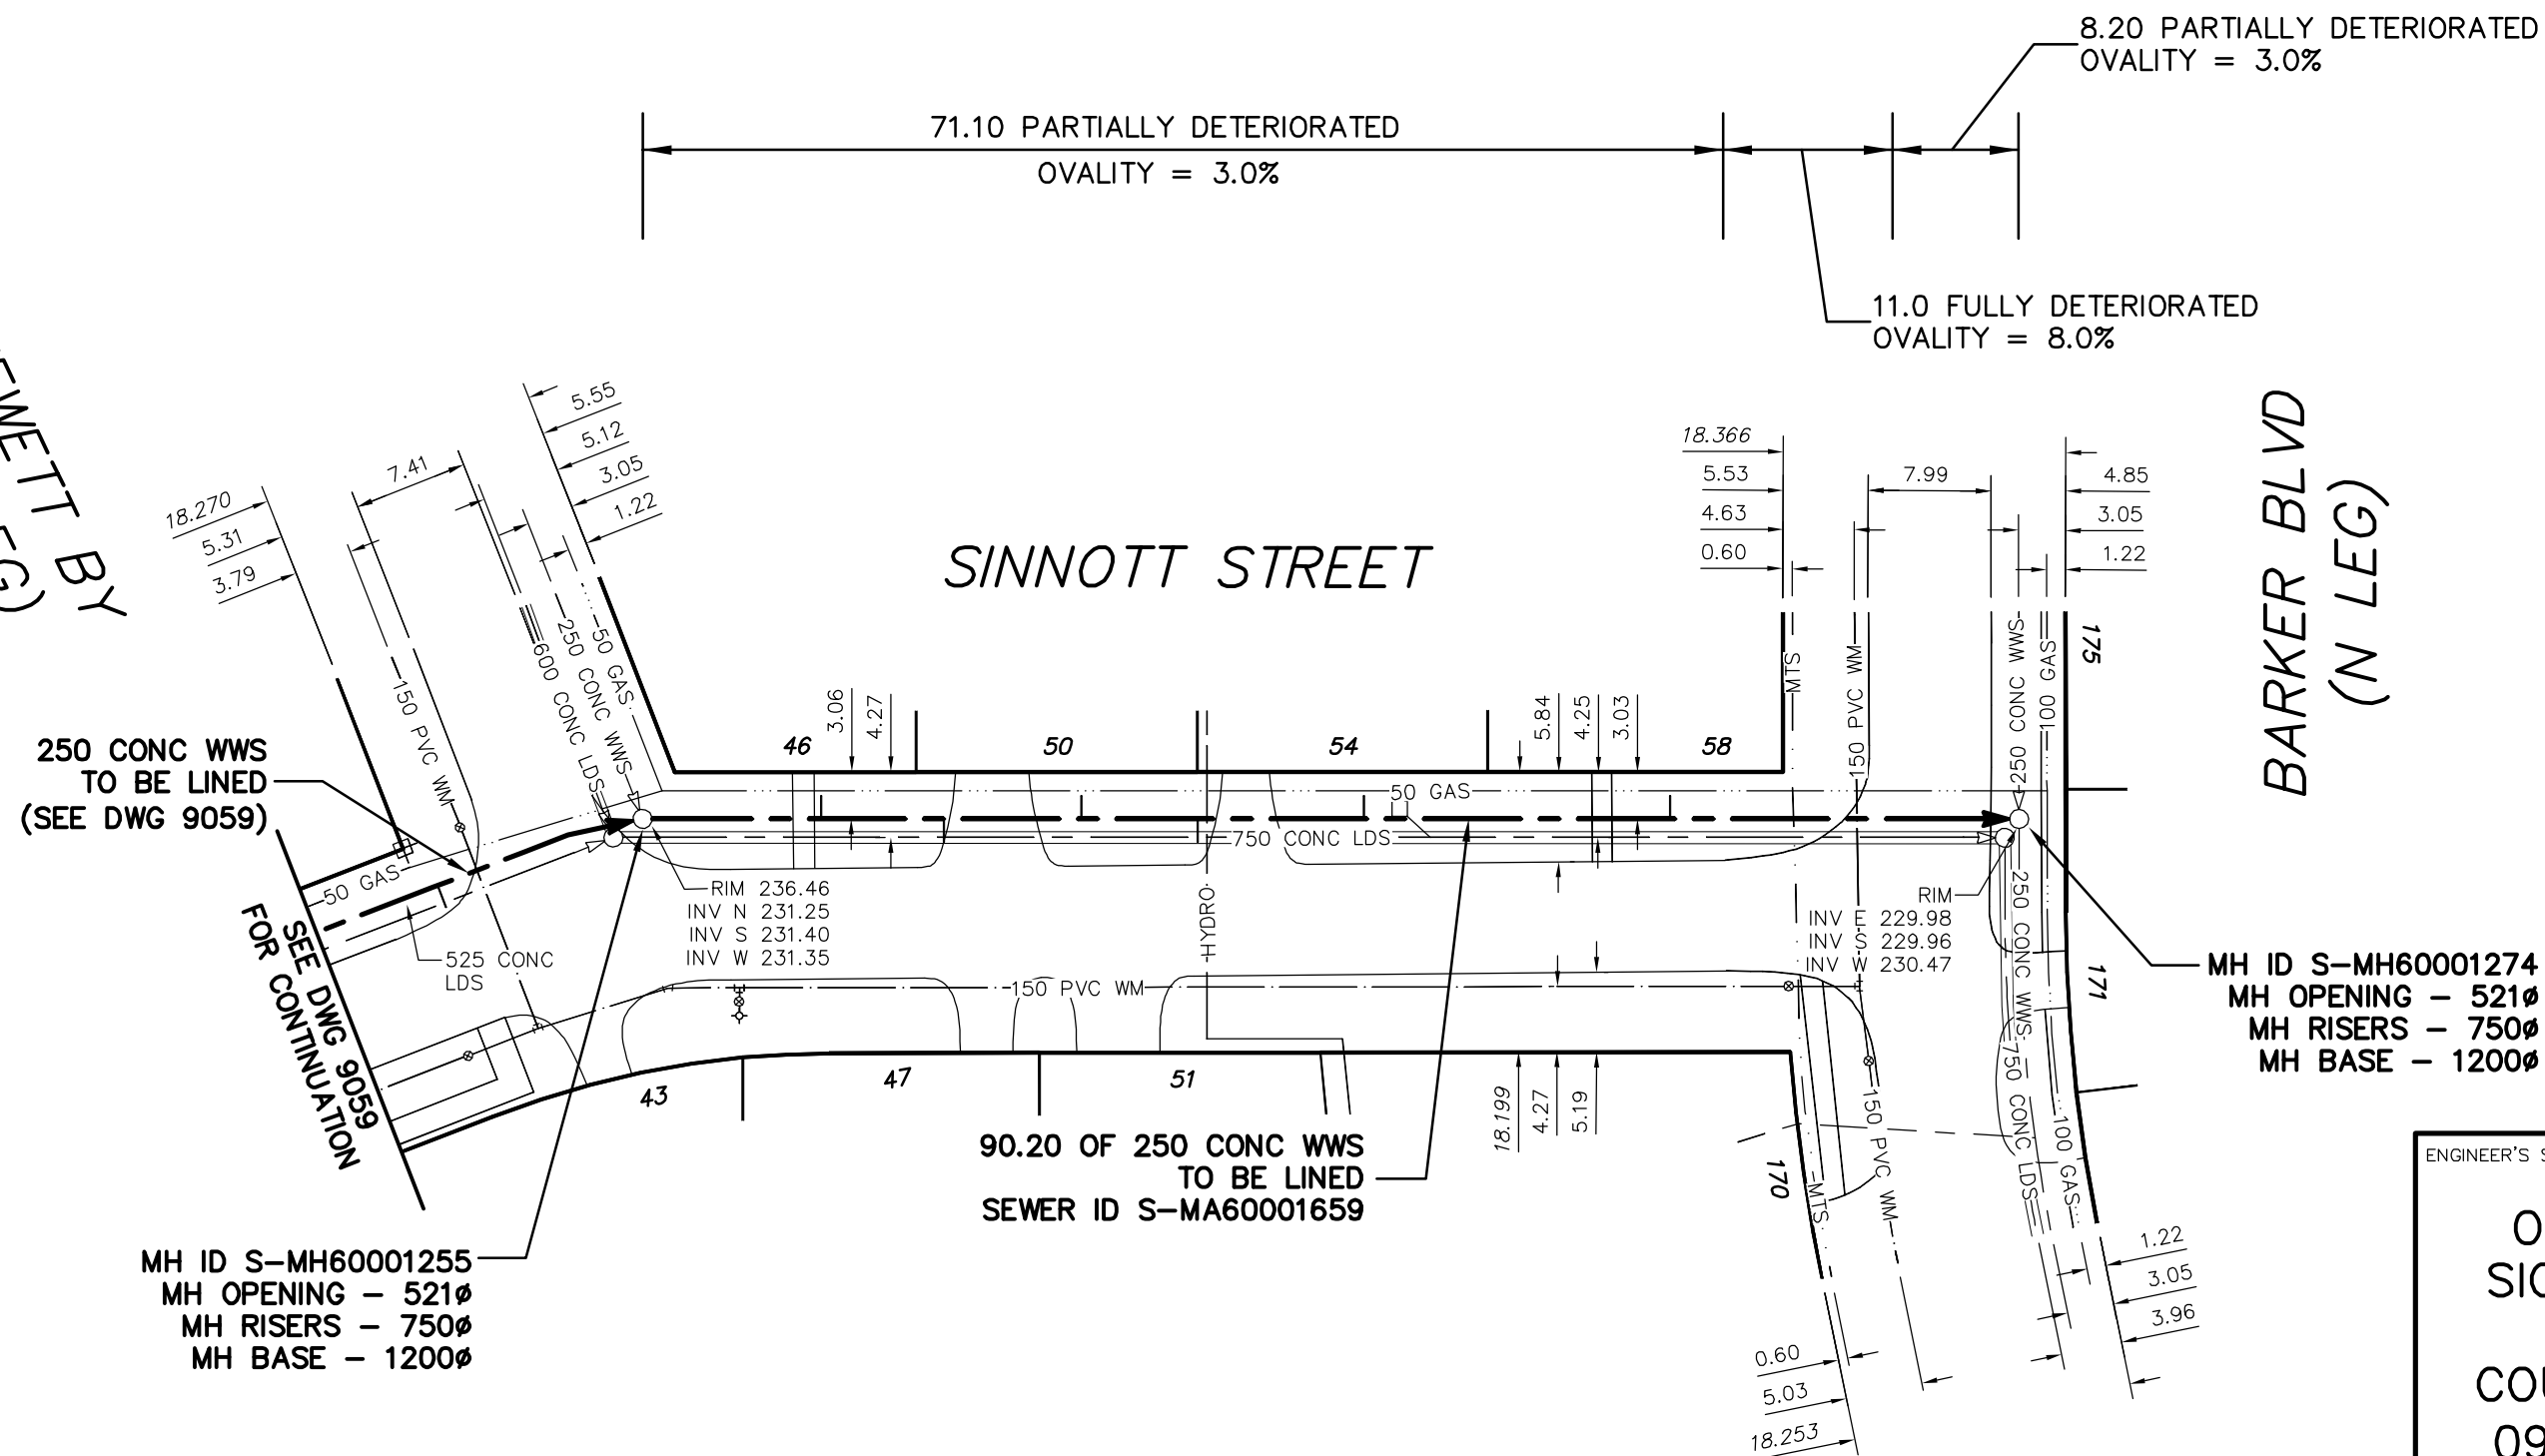

250 CONC WWS
TO BE LINED
(SEE DWG 9059)

FOR CONTINUATION
SEE DWG 9059

MH ID S-MH60001255
MH OPENING - 521Ø
MH RISERS - 750Ø
MH BASE - 1200Ø

90.20 OF 250 CONC WWS
TO BE LINED
SEWER ID S-MA60001659

MH ID S-MH60001274
MH OPENING - 521Ø
MH RISERS - 750Ø
MH BASE - 1200Ø

SEWER JUNCTION INFORMATION
FROM SEWER VIDEO INSPECTION
SEWER ID S-MA60001659

DISTANCE FROM MH ID S-MH60001255				
11.6	N	150Ø	WEST	CN
19.6	N	150Ø	EAST	CN
28.5	N	150Ø	WEST	CN
36.1	N	150Ø	TOP	CN
46.9	N	150Ø	WEST	CN
66.8	N	150Ø	TOP	CN

ENGINEER'S SEAL

ORIGINAL
SIGNED BY
S.R.J.
COURNOYER
09/09/28

BID OPPORTUNITY: 567-2009
FILENAME : 9060.dwg
PLOT DATE : 2009 09 28

METRIC
WHOLE NUMBERS INDICATE MILLIMETRES
DECIMALIZED NUMBERS INDICATE METRES

B.M. ELEV.	FIELD BOOK #:	CITY OF WINNIPEG WATER AND WASTE ENGINEERING DIVISION		THE CITY OF WINNIPEG WATER AND WASTE DEPARTMENT	
POSTED TO LBIS		DESIGNED BY: SC	CHECKED BY: SC	2009 SEWER RENEWALS BY CIPP LININGS, CONTRACT 15 SINNOTT STREET MH AT JEWETT BAY (N LEG) TO MH AT BARKER BOULEVARD (N LEG)	
		DRAWN BY: C.J.H.	APPROVED BY: K.Z.		
		HOR. SCALE: 1:500	RELEASED FOR CONSTRUCTION	SHEET 40 OF 45	
		VERTICAL		CITY DRAWING NUMBER	
NO.	REVISIONS	DATE	BY	DATE: 2009 09 25	9060