

68.30 PARTIALLY DETERIORATED
OVALITY = 3.0%

SOUTHBOINE DRIVE




MH ID S-MH60001064
MH OPENING - 521Ø
MH RISERS - 750Ø
MH BASE - 1200Ø

10.10 OF 250 SDR35 PVC
SEWER REPAIR (SD-022B)
(TO BE DONE BY OTHERS)

MH ID S-MH60001065
MH OPENING - 521Ø
MH RISERS - 750Ø
MH BASE - 1200Ø

68.30 OF 250 CONC WWS TO BE LINED
SEWER ID S-MA60001433

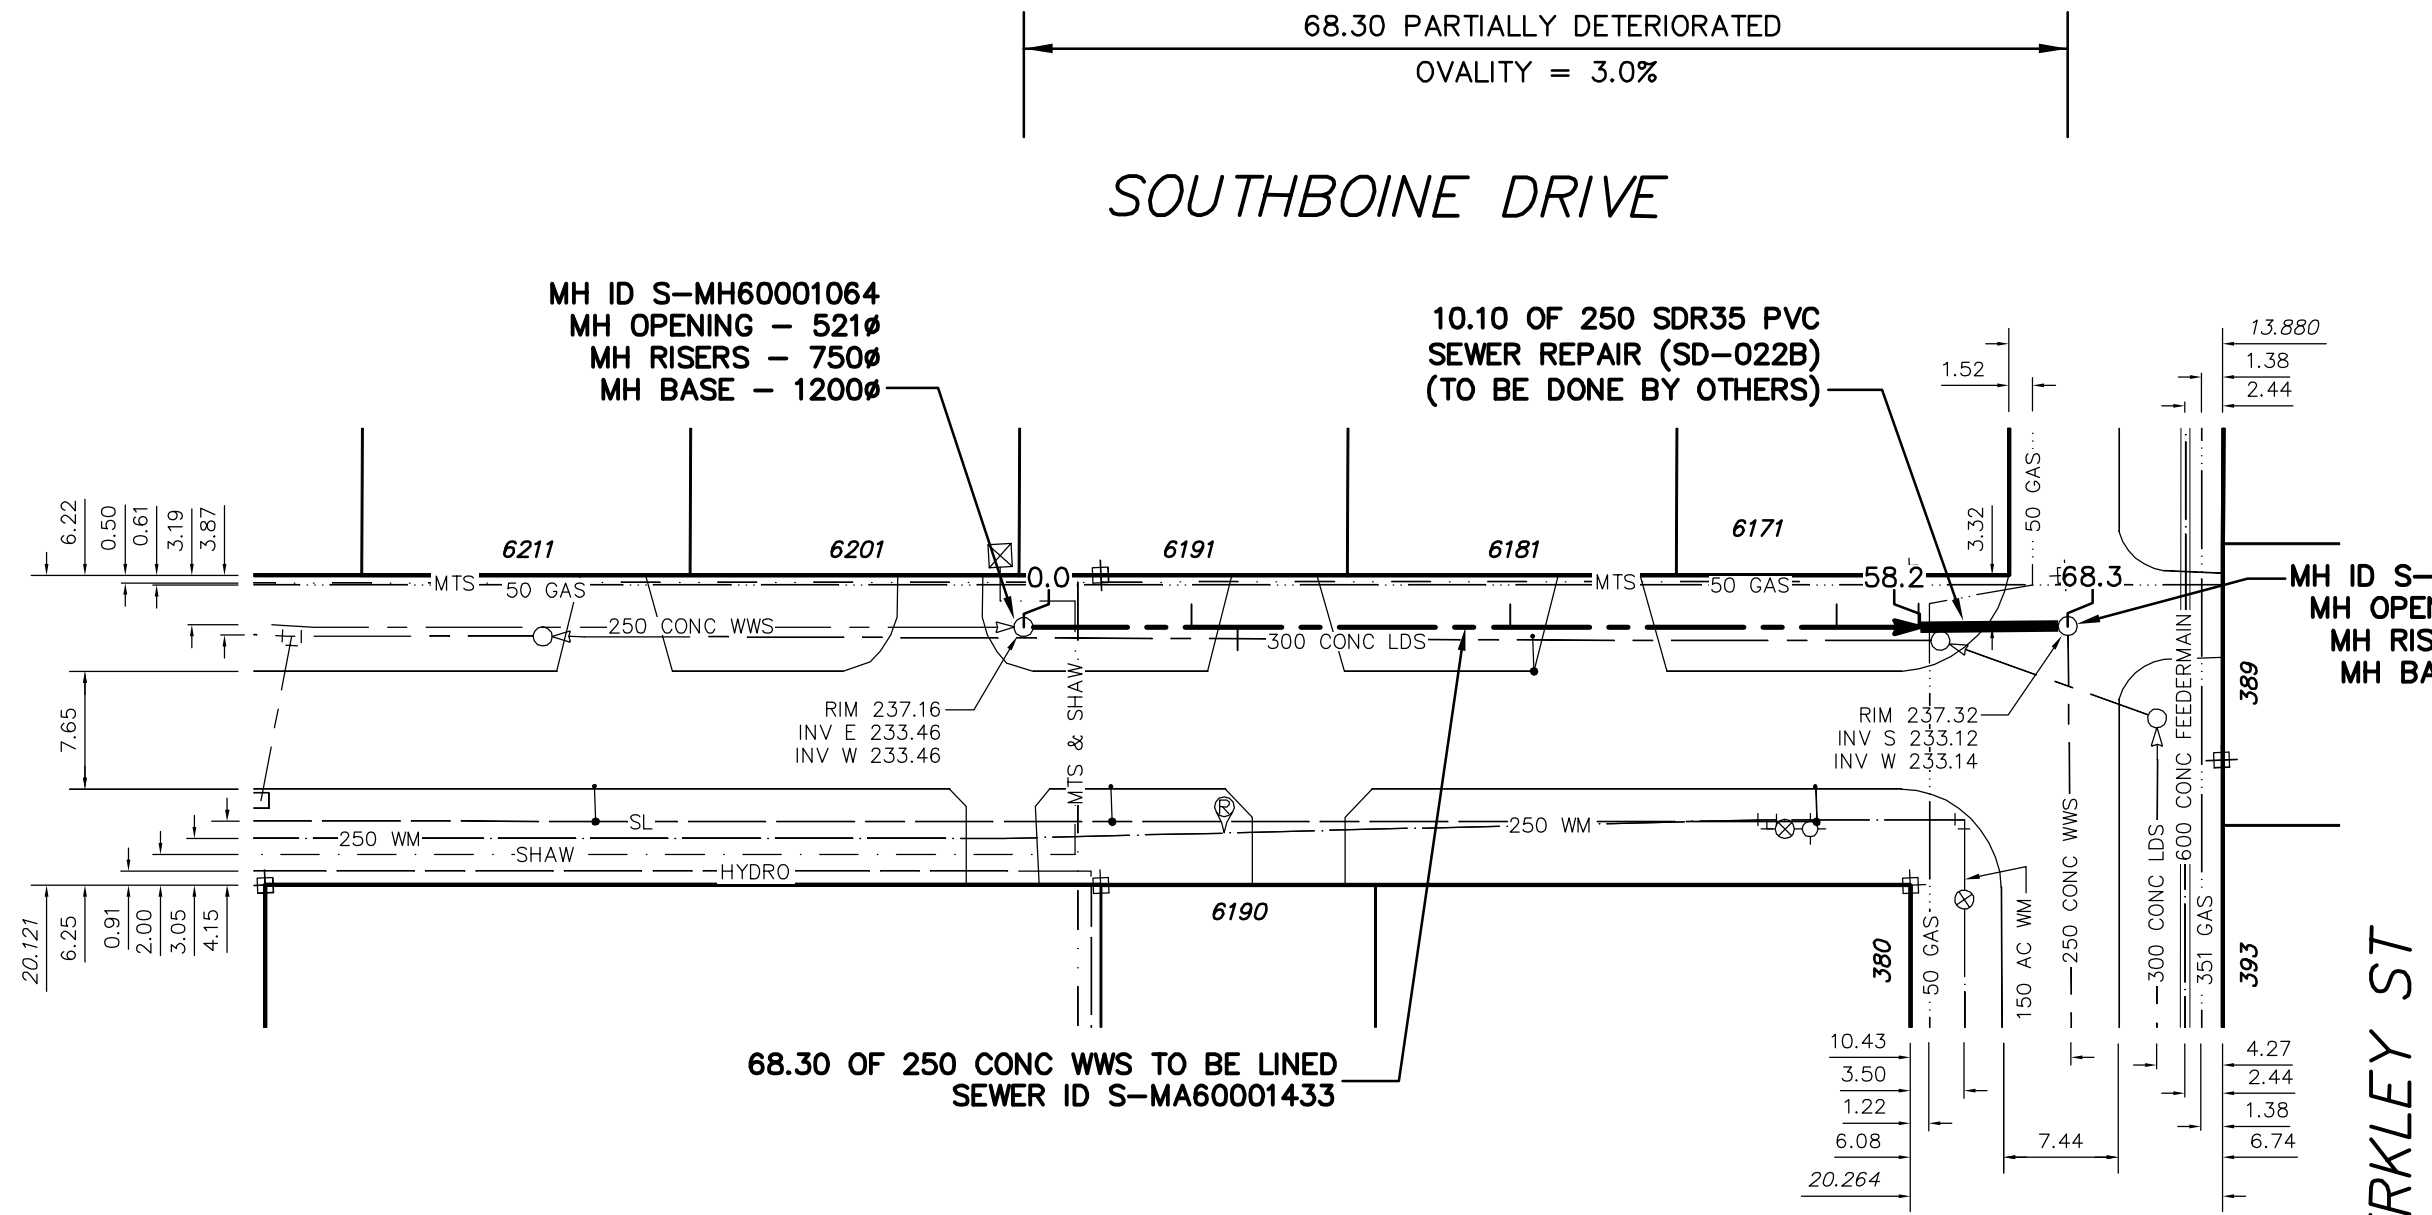

SEWER JUNCTION INFORMATION FROM SEWER VIDEO INSPECTION SEWER ID S-MA60001433				
DISTANCE FROM MH ID S-MH60001064				
10.90	E	150Ø	NORTH	CN
13.90	E	150Ø	SOUTH	CX
31.60	E	150Ø	NORTH	CN
52.80	E	150Ø	NORTH	CN
58.10	E	200Ø	NORTH	DC

ENGINEER'S SEAL

**ORIGINAL
SIGNED BY
S.R.J.
COURNOYER
09/09/28**

BID OPPORTUNITY: 567-2009
FILENAME : 9064.dwg
PLOT DATE : 2009 09 28

METRIC
WHOLE NUMBERS INDICATE MILLIMETRES
DECIMALIZED NUMBERS INDICATE METRES

B.M. ELEV.	FIELD BOOK #:	CITY OF WINNIPEG WATER AND WASTE ENGINEERING DIVISION		THE CITY OF WINNIPEG WATER AND WASTE DEPARTMENT	
POSTED TO LBIS		DESIGNED BY: SC	CHECKED BY: SC	2009 SEWER RENEWALS BY CIPP LININGS, CONTRACT 15	
		DRAWN BY: CJH/WKT	APPROVED BY: KZ	SOUTHBOINE DRIVE	
		HOR. SCALE 1:500	RELEASED FOR CONSTRUCTION	1ST MH W OF BERKLEY STREET TO MH AT BERKLEY STREET	
		VERTICAL		SHEET 43 OF 45	
NO.	REVISIONS	DATE	BY	CITY DRAWING NUMBER	
		2009 09 25		9064	