




SOUTH PORTAL AREA
SCALE 1:100

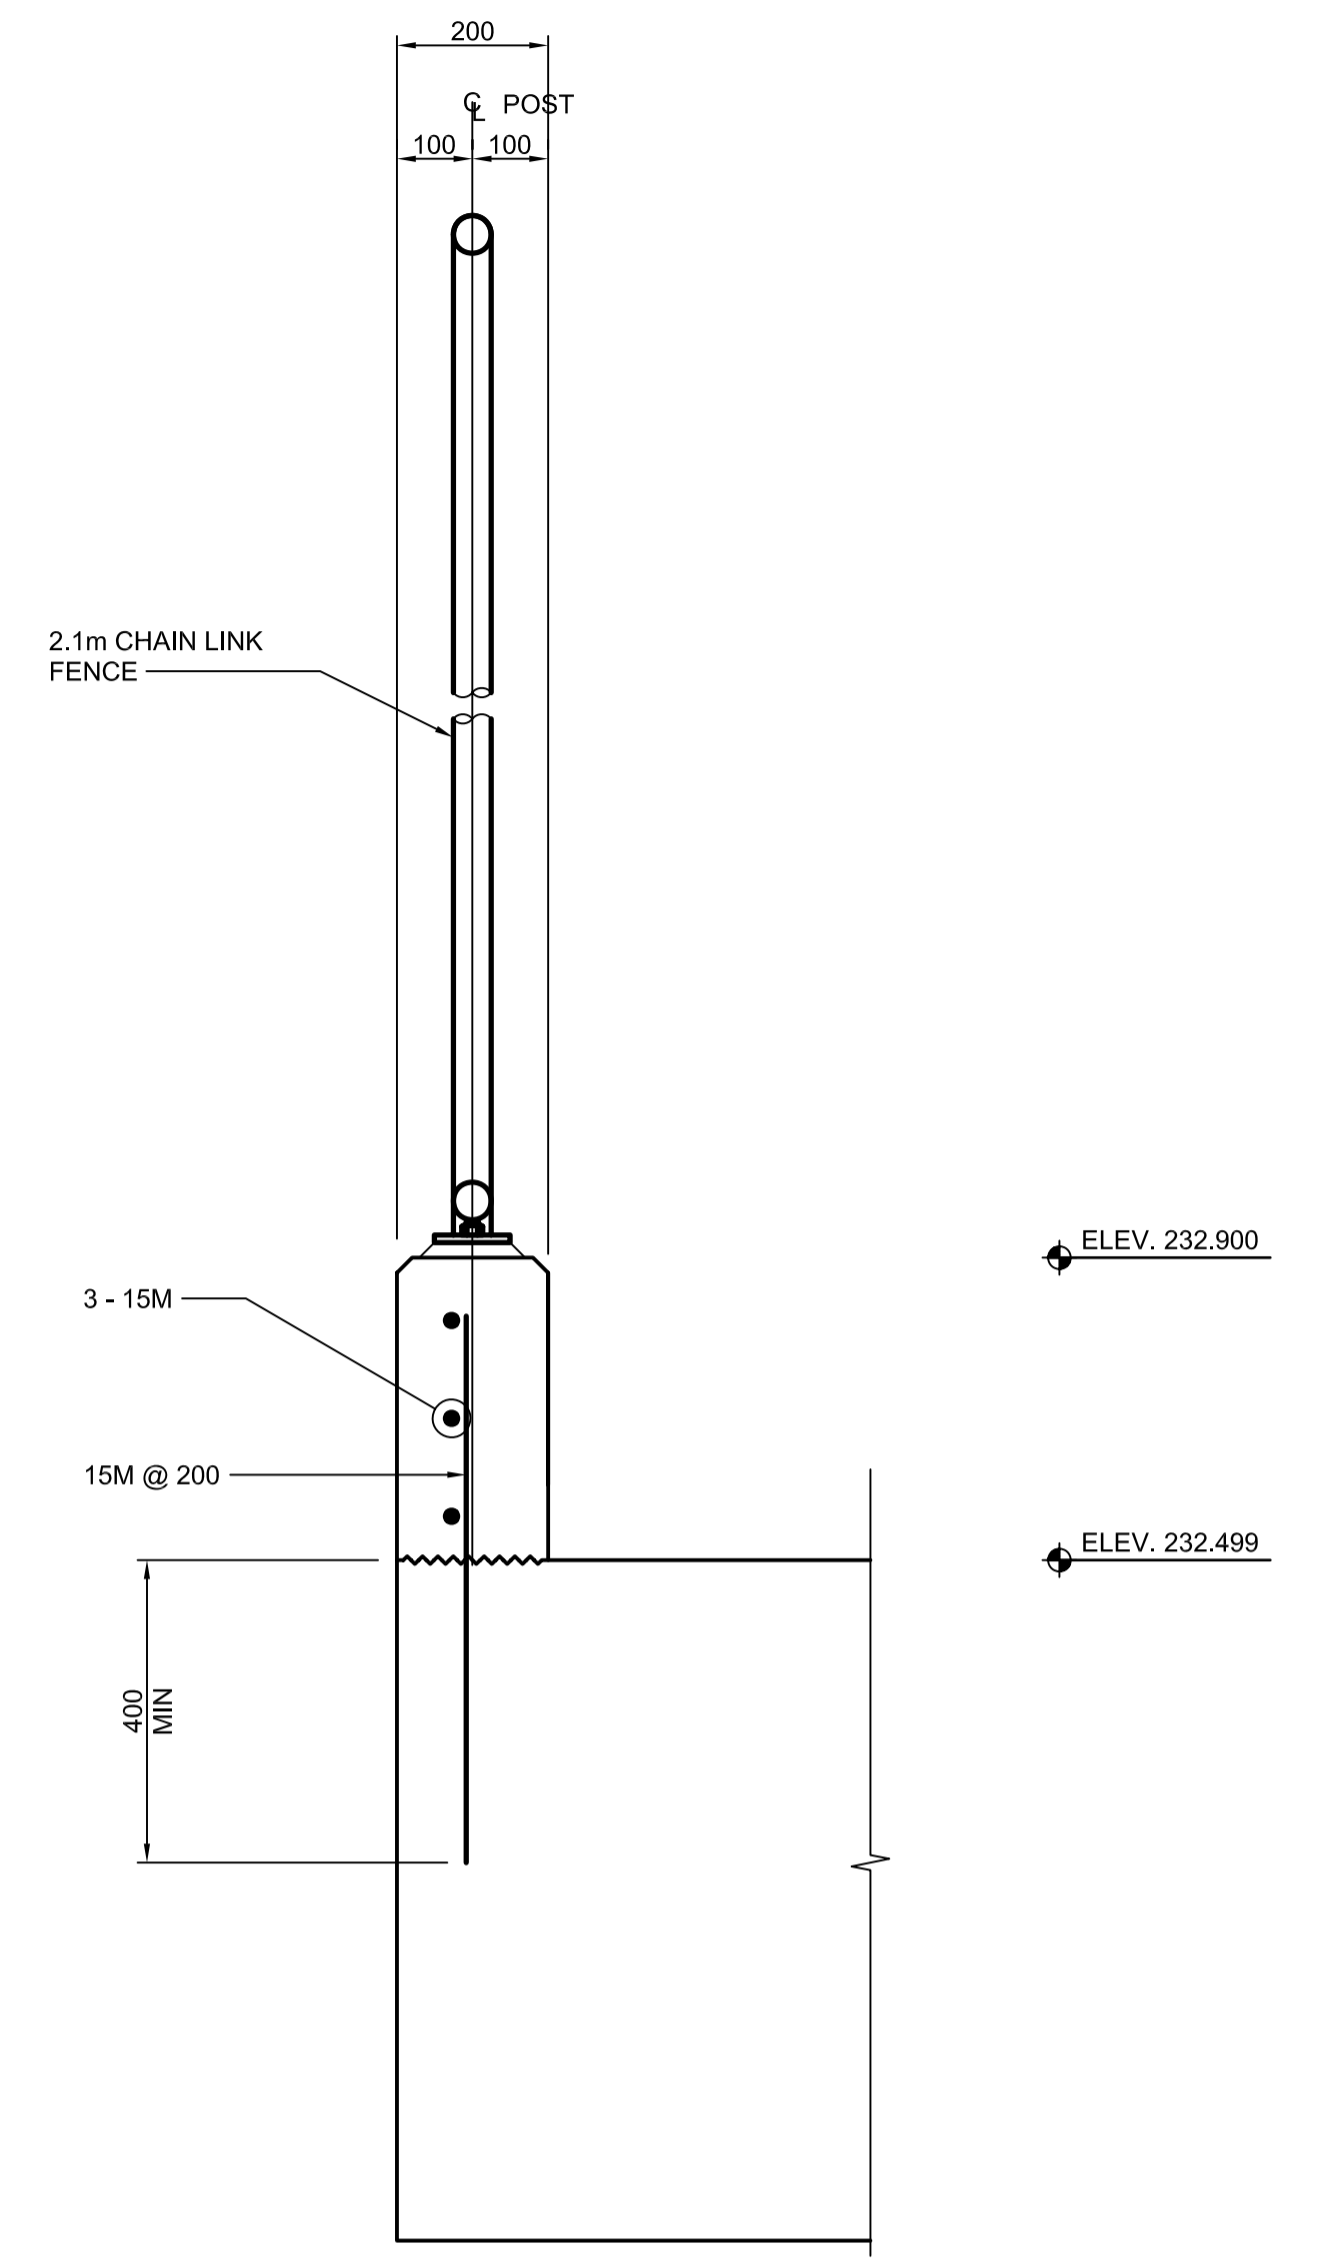

SECTION A
SCALE 1:10

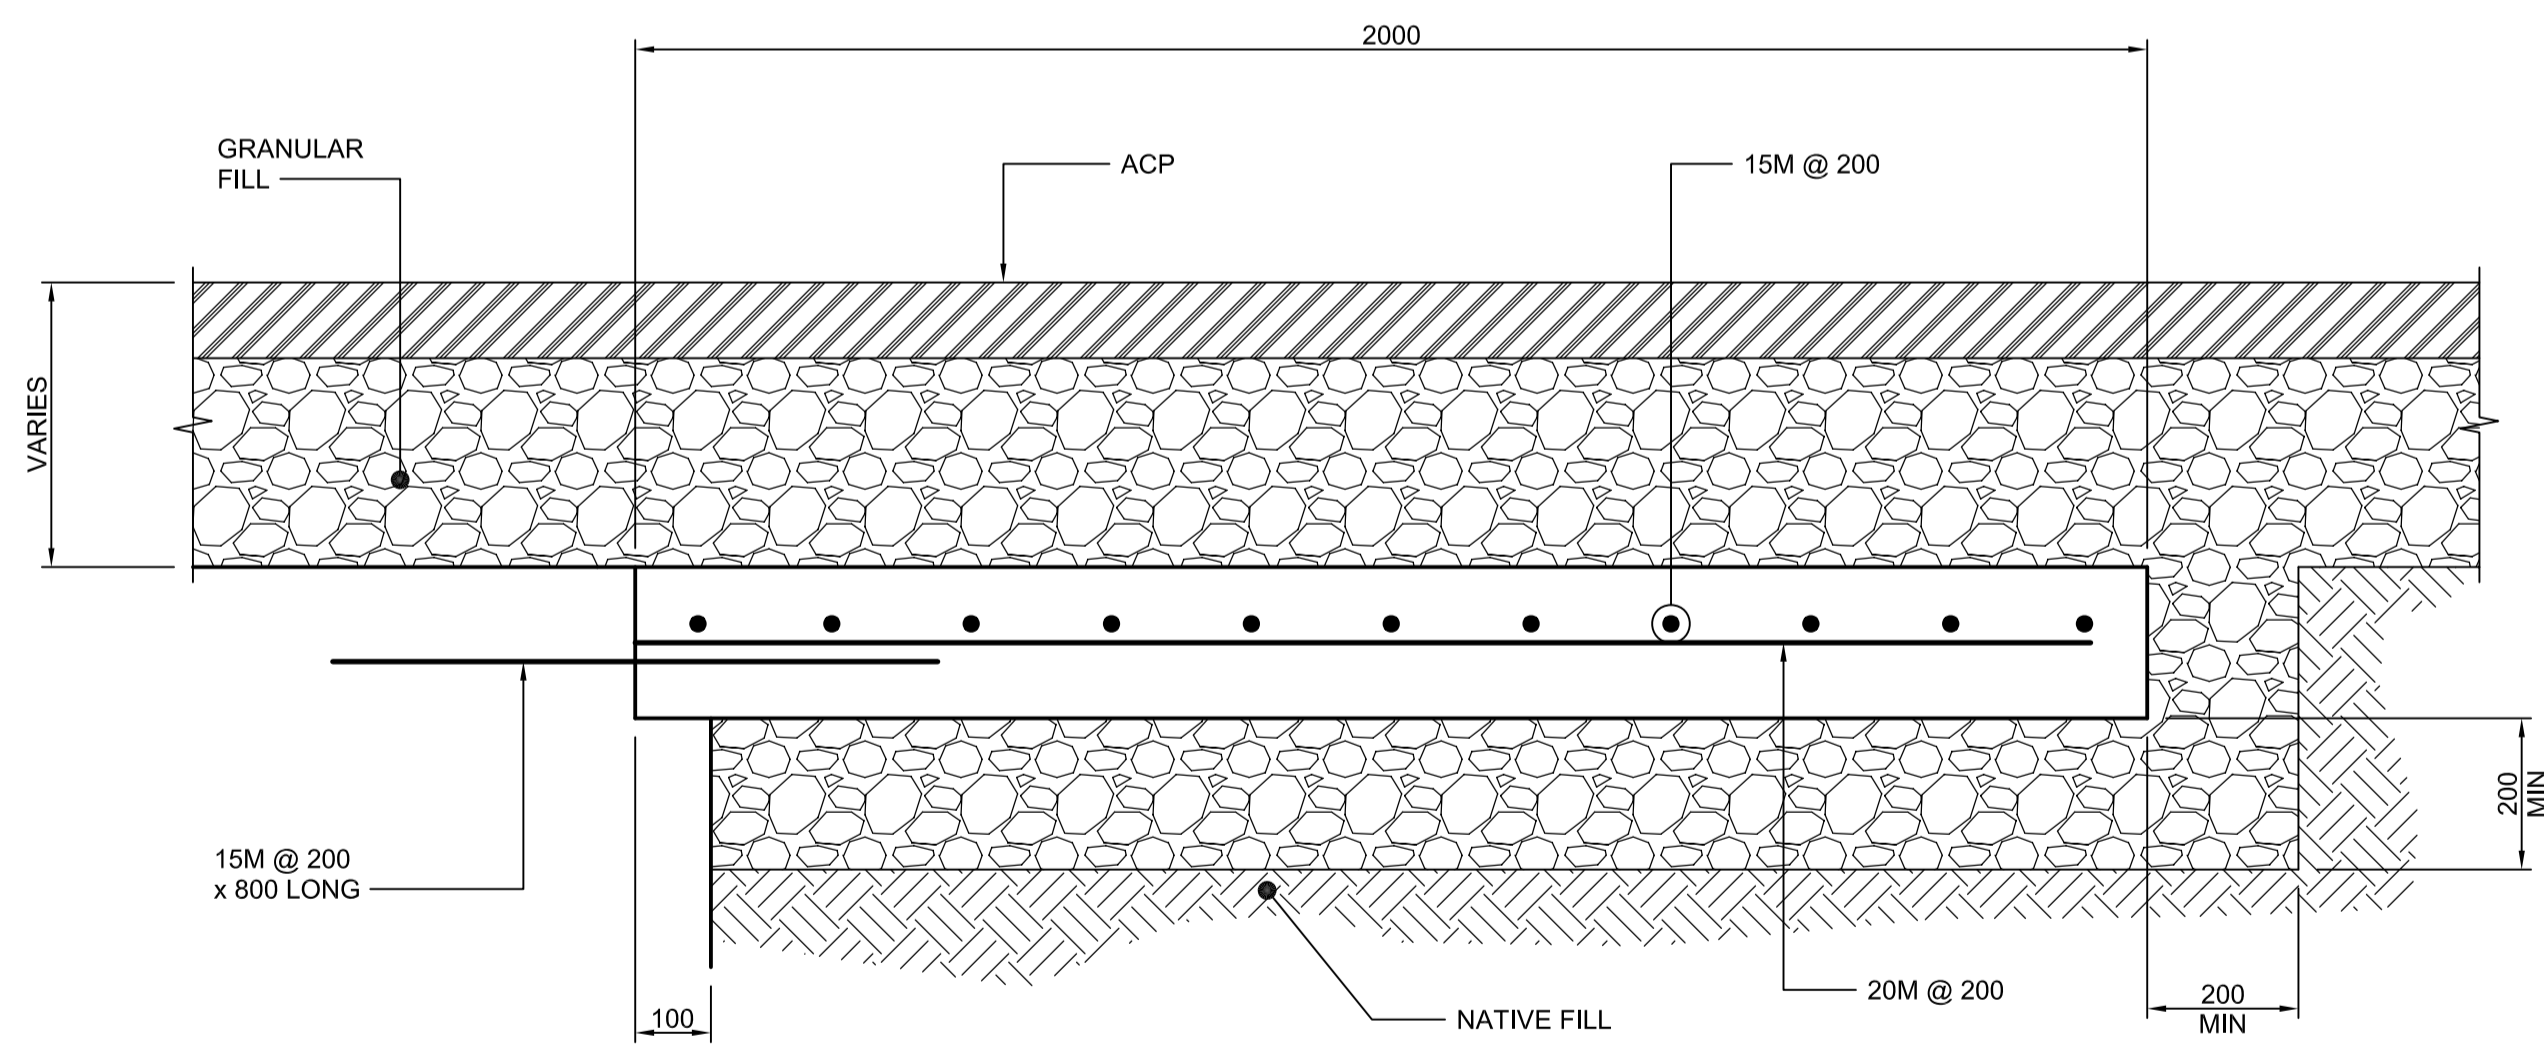

SECTION C
SCALE 1:10

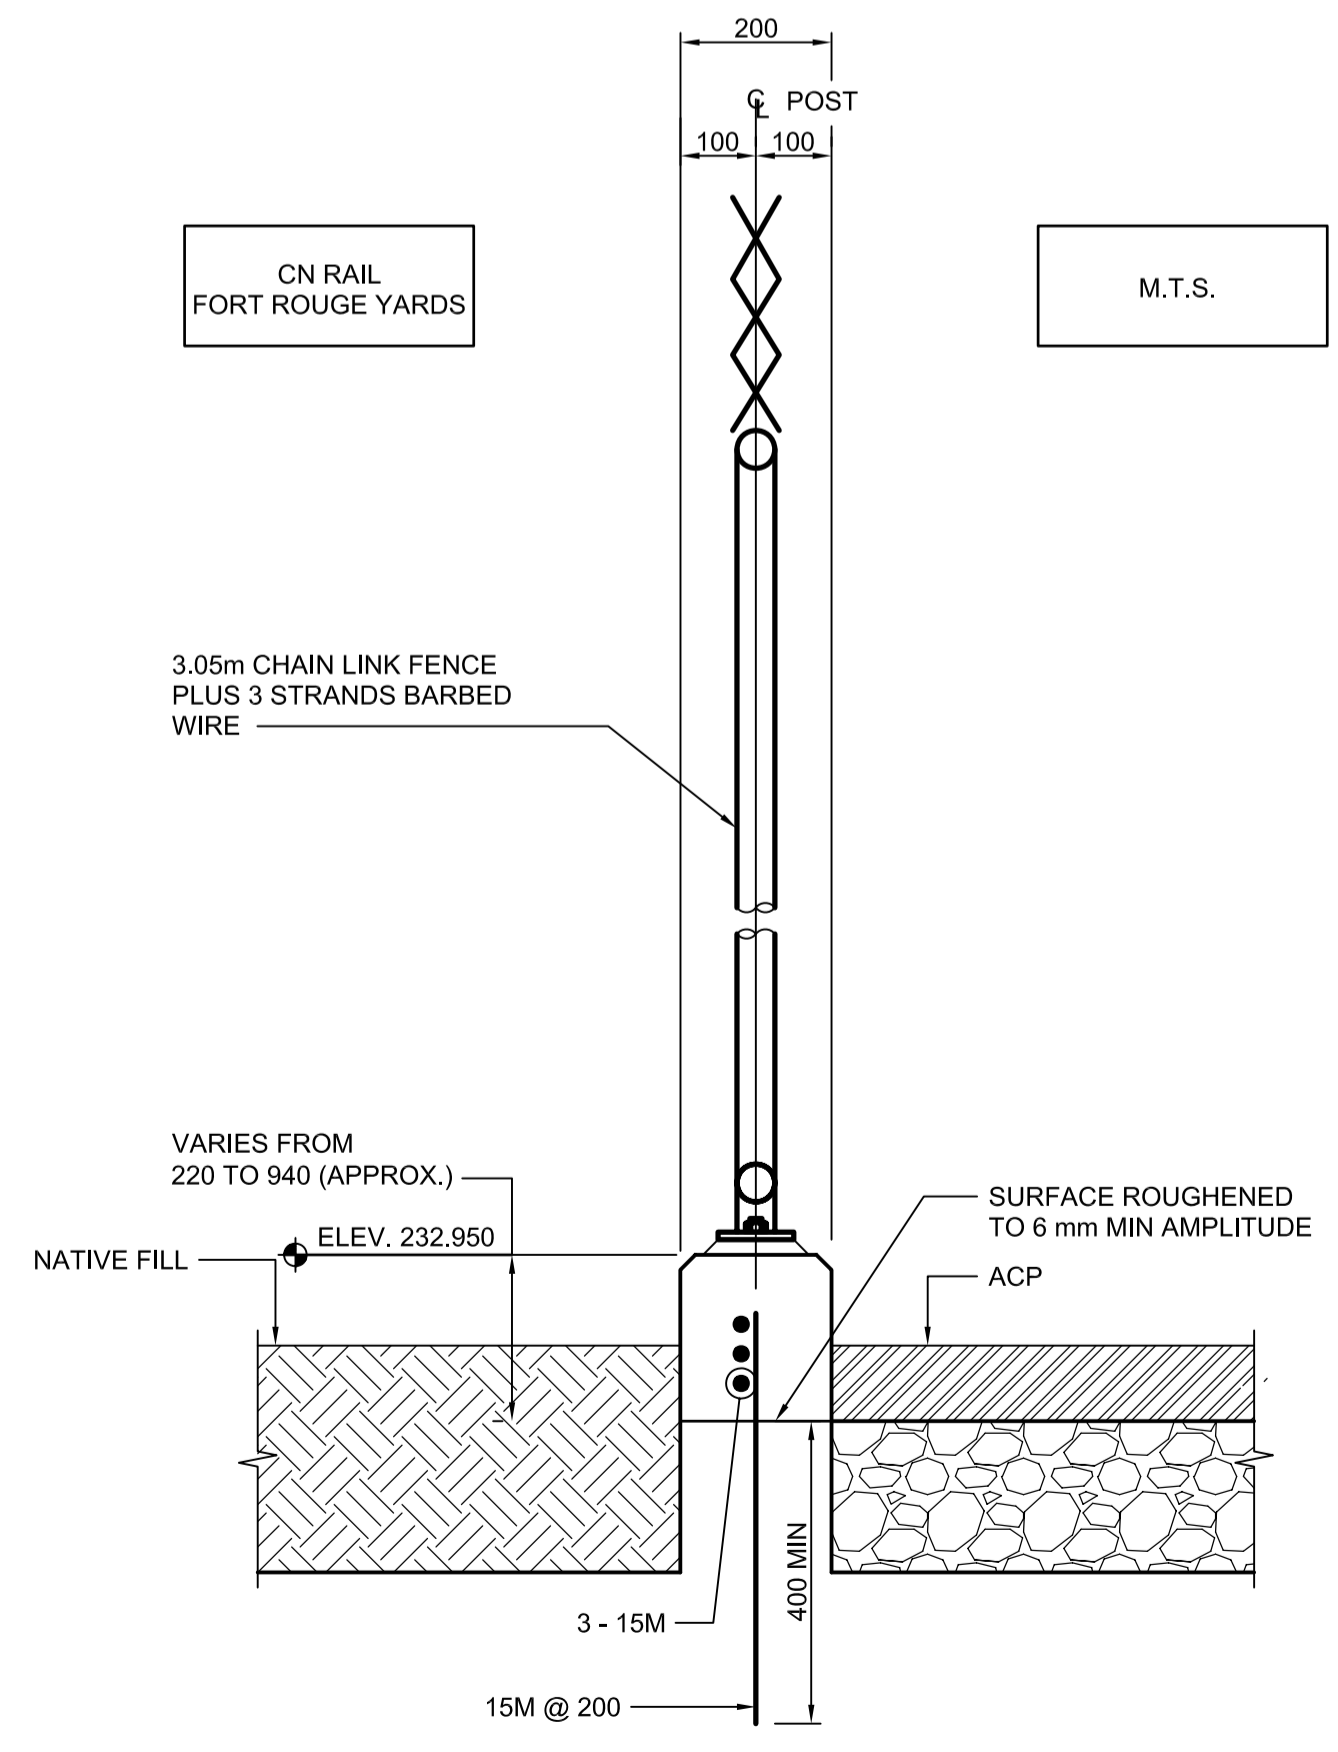


SECTION B
SCALE 1:10

APEGM
Certificate of Authorization
Dillon Consulting Limited (MB)
No. 1789 Date: OCTOBER 13, 2009

LOCATION UNDERGROUND	APPROVED STRUCTURES	B.M. ELEV.	DESIGNED BY	KGW
SUPV. U/G STRUCTURES COMMITTEE	DATE		DRAWN BY	RCB
			CHECKED BY	KGW
			APPROVED BY	DPK
			HOR. SCALE	AS SHOWN
			VERTICAL	AS SHOWN
0	ISSUED FOR TENDER	10/13/2009	DATE	2009/06/24
NO.	REVISIONS	DATE	BY	DATE

RELEASER FOR CONSTRUCTION	DATE
CONSULTANT PROJECT NO.	088813

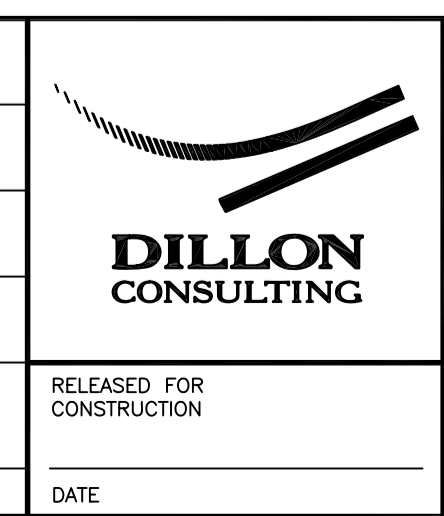

THE CITY OF WINNIPEG
TRANSIT DEPARTMENT

Winnipeg

SOUTHWEST RAPID TRANSIT CORRIDOR - STAGE 1
TRANSITWAY TUNNEL AT CN RIVERS SUBDIVISION
MILEAGE 1.38 & ASSOCIATED WORKS

CITY DRAWING NUMBER: U237-09-41
SHEET 41 OF 73
CONSULTANT DRAWING NUMBER: C4-S1118-T

SOUTH PORTAL AREA DETAILS

G:\cadd\088813\Contract\Contract_1\Current\C4-S1118-P.dwg