


# Elevation View

# Plan View

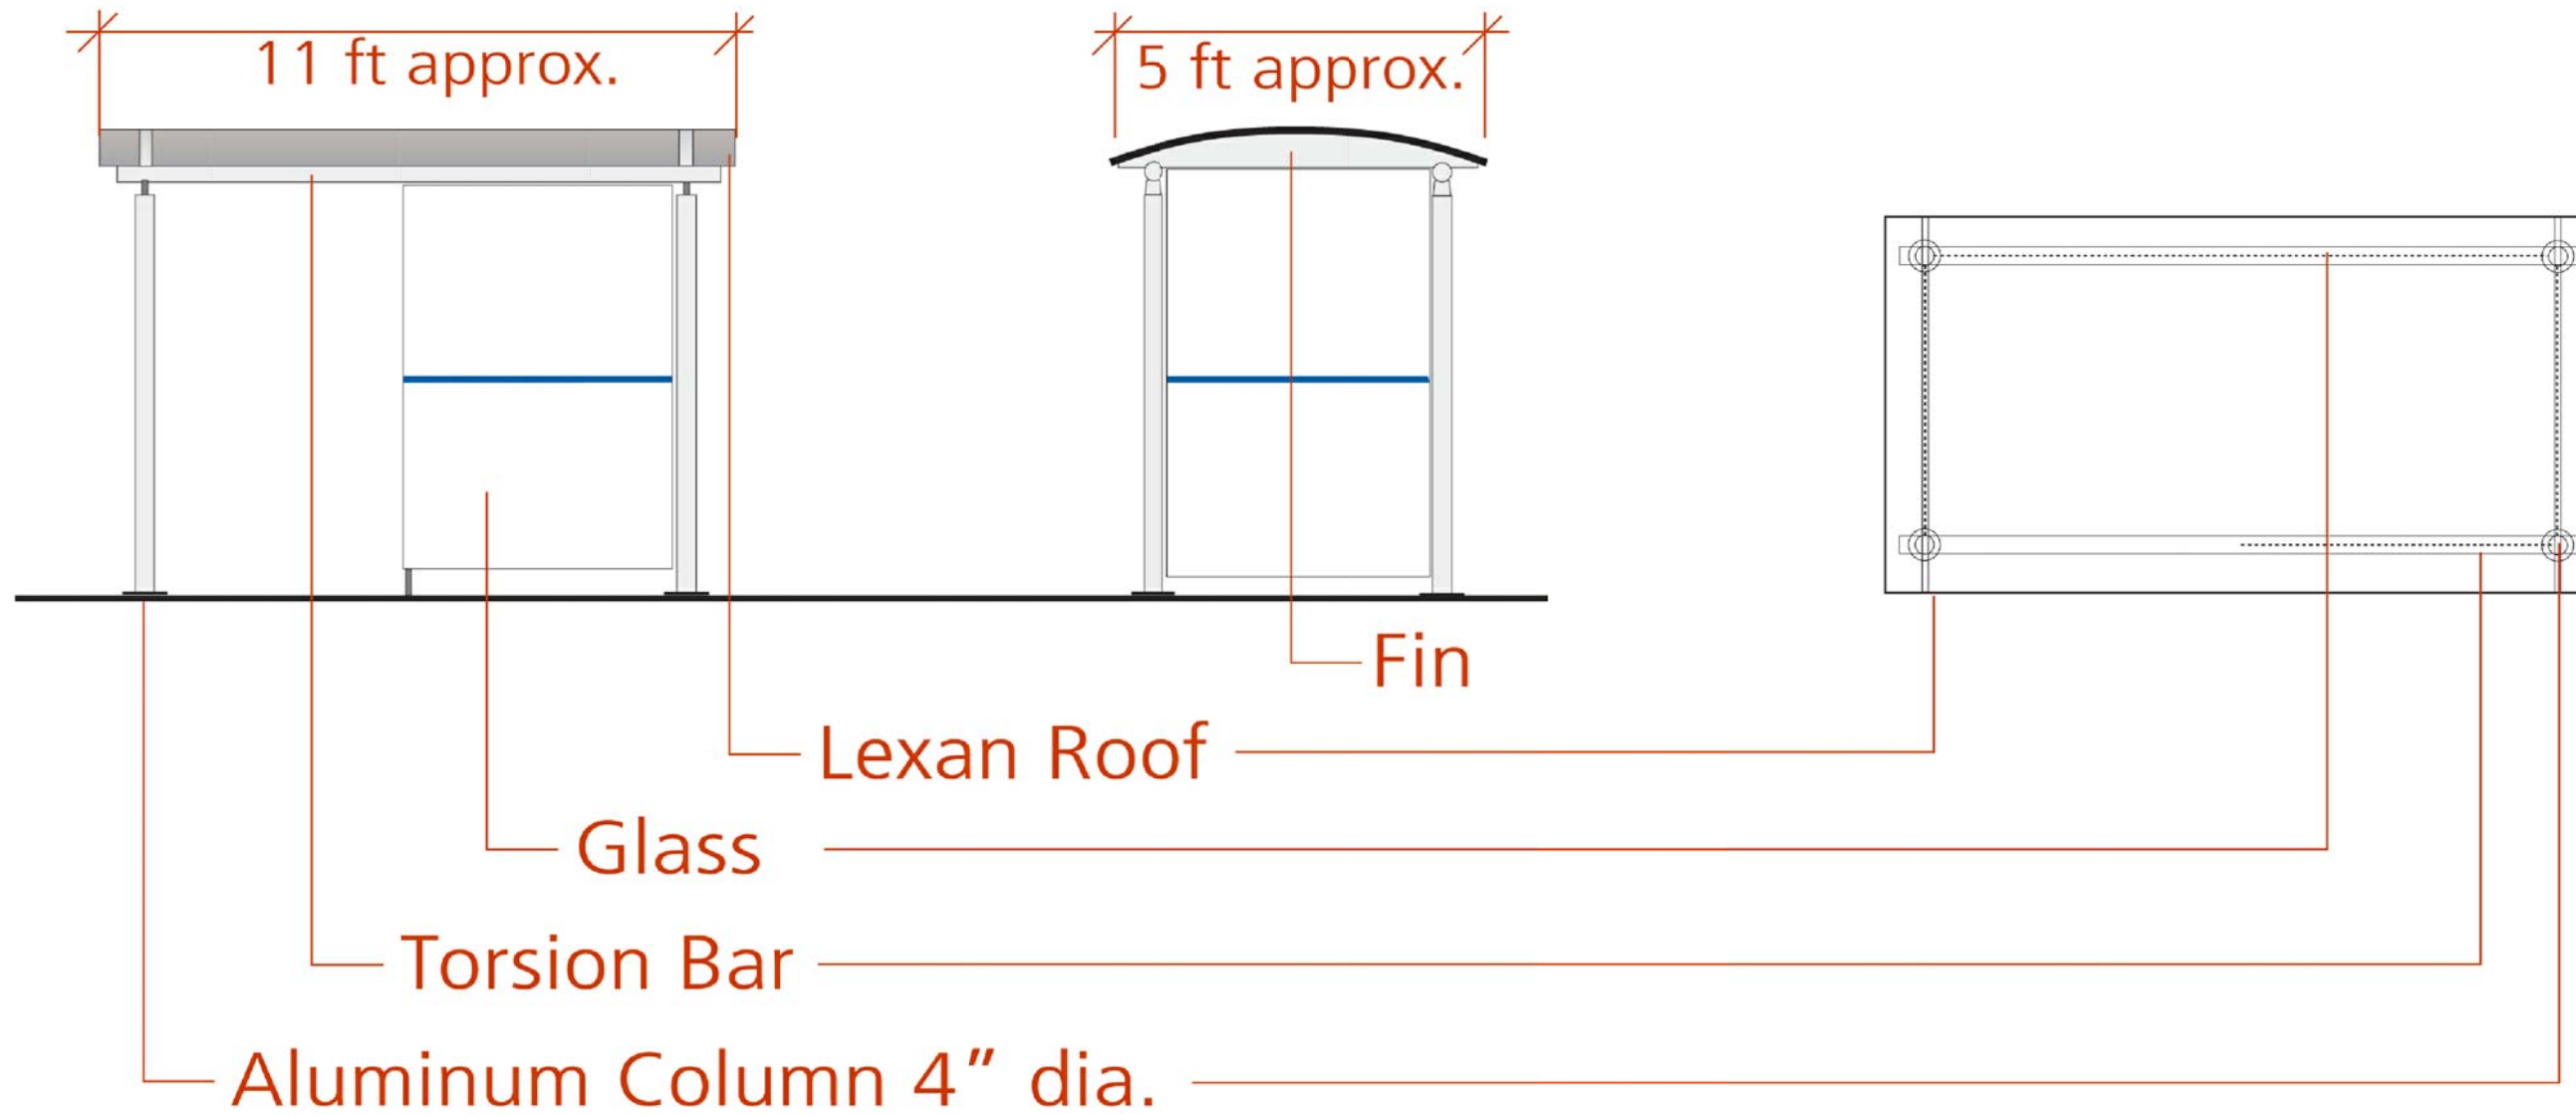

No.	Revisions	Date	By
Date Scale			
13-12-07	N.T.S.		
Designed By	Drawn By	Checked By	
JW	JW	SR	



Client  
 WINNIPEG TRANSIT  
 Project Title  
 SUPPLY & INSTALLATION  
 OF ILLUMINATED TRANSIT  
 SIGNS & TRANSIT  
 PASSENGER SHELTERS  
 Sheet Title  
 GENERAL  
 DESIGN & LAYOUT  
 5x11 SHELTER  
 Project No.  
 06-029  
 Drawing No.  
 TS-1

NOTE: DOORWAY MAY BE ON EITHER END OF SHELTER AND ON EITHER LONG WALL. CONFIRM LAYOUT ON SITE WITH CONTRACT ADMINISTRATOR PRIOR TO INSTALLATION.