


HANDYSIDE / BANK ALLEY LDS

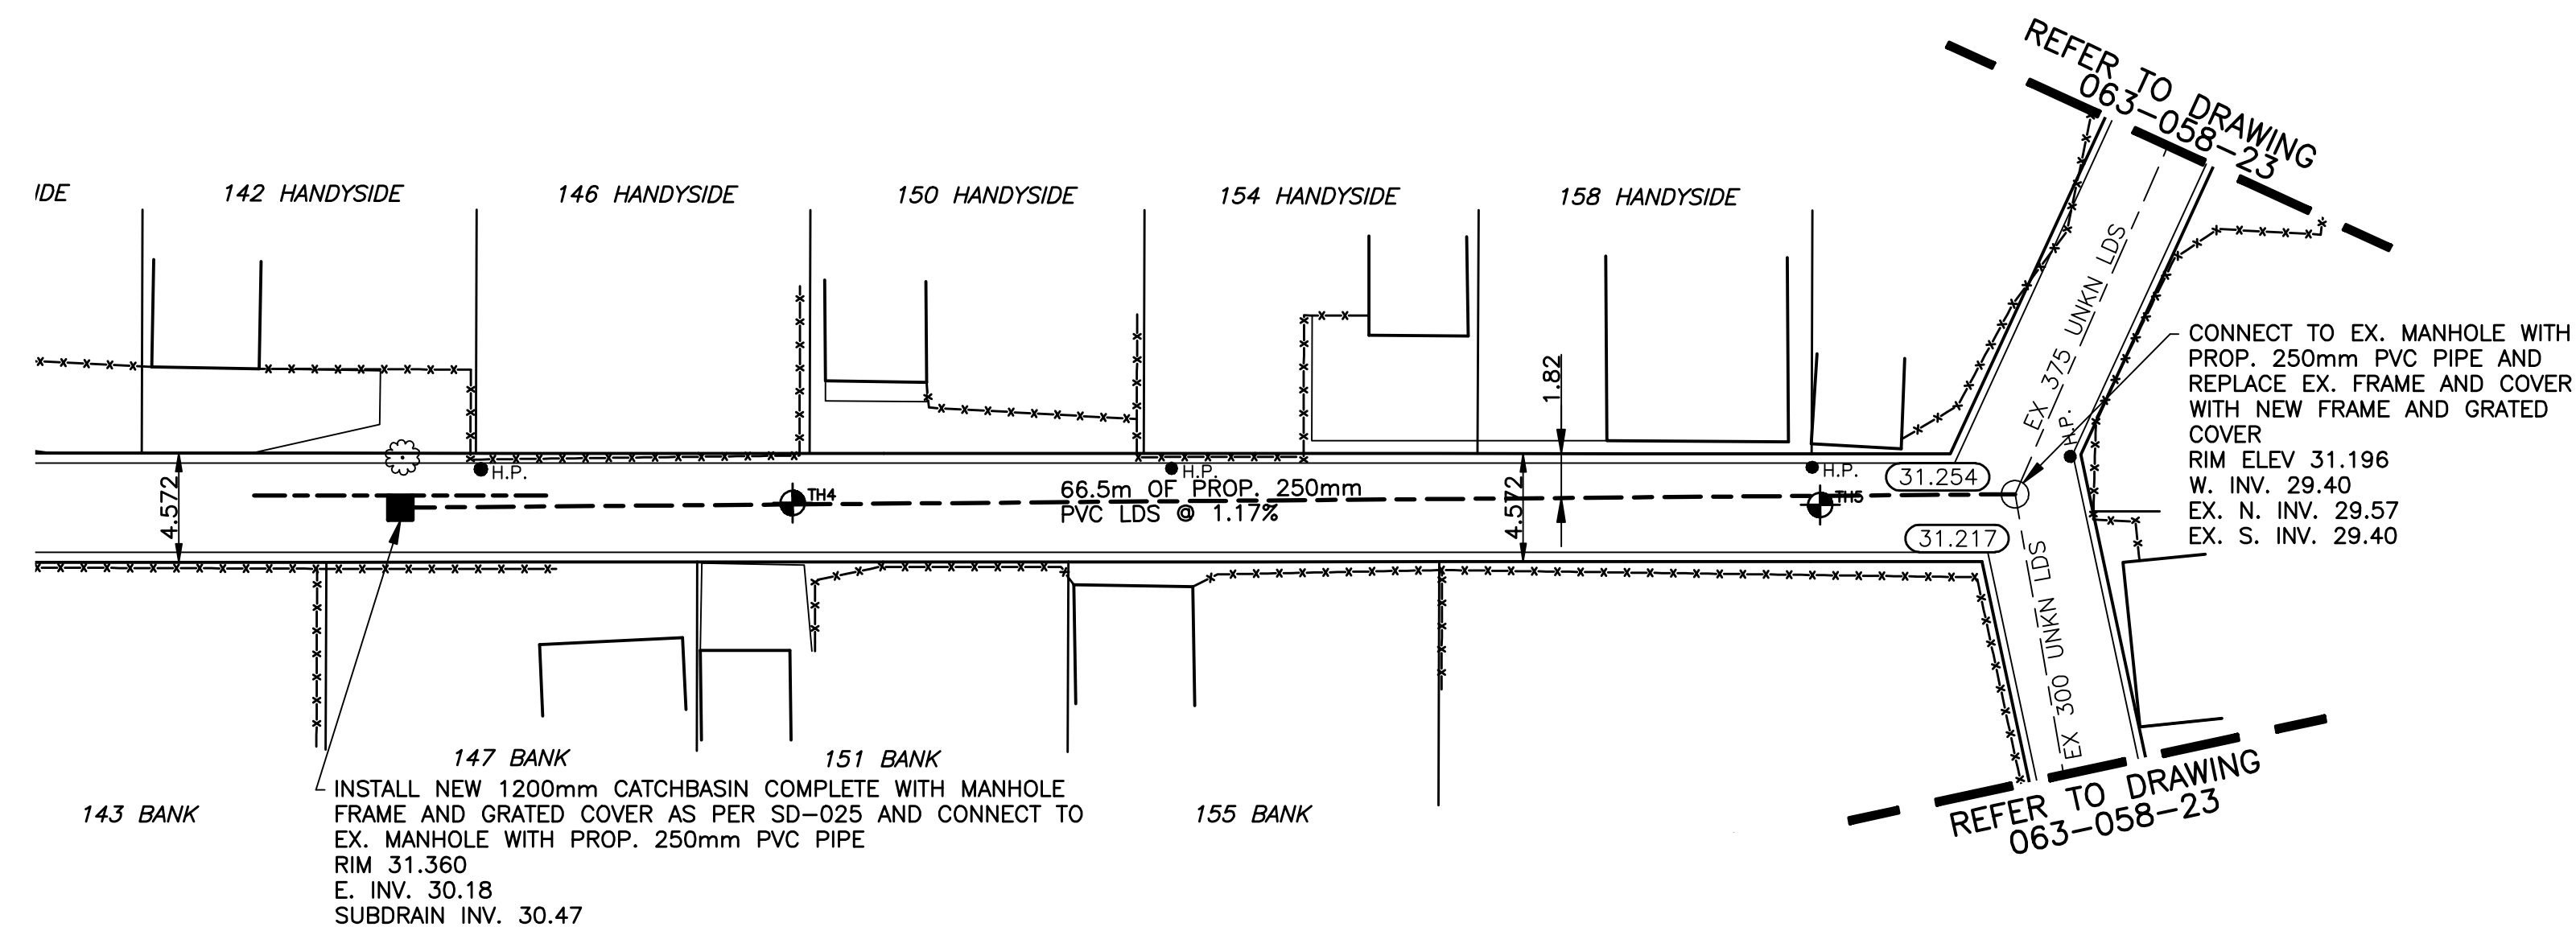

BENCHMARK:
 N.E. COR. HANDYSIDE AVE. & EGERTON RD., 19mm DIA. X
 4.8m I.B. IN VALVE BOX, 3.0m S. OF N. L. OF
 OF HANDYSIDE AVE. ALONG E. L. OF EGERTON RD.

METRIC
 WHOLE NUMBERS INDICATE MILLIMETRES
 DECIMALIZED NUMBERS INDICATE METRES

INSTALL PVC SUBDRAIN BETWEEN
 STA. 2+19 AND 2+31

---	WATERMAIN	---	HYDRO	---	CENTER LINE	---	LOCATION APPROVED
⊕	HYDRANT	+	M.T.S.	---	NORTH GUTTER LINE	---	B.M. ELEV. 230.621
⊙	VALVE	⊙	CONCRETE	---	SOUTH GUTTER LINE	---	QMBM: 54-017
---	LAND DRAINAGE SEWER	---	ASPHALT	---	WATERMAIN	---	230.621
---	WASTE WATER SEWER	---	PROPERTY LINE	---	VALVE	---	
○	MANHOLE	●	SURVEY BAR	---	LAND DRAINAGE SEWER	---	
□	CATCH BASIN	■	CURB STOP	---	WASTE WATER SEWER	---	
△	CURB INLET	▲	C.B. LEAD	---	JUNCTIONS	---	
---	TRAFFIC SIGNAL	---	SIDEWALK	---	TESTHOLE	---	
---	STEAM HT.	---	SIDEWALK RAMP	---	ASPH./CONC. PAD	---	
---	GAS	---	ELEVATIONS	---	GARAGE PAD	---	
---	EXISTING	---	PROPOSED	---	EXISTING	---	PROPOSED

NOTE:
 LOCATION OF UNDERGROUND STRUCTURES AS SHOWN ARE BASED ON THE BEST INFORMATION AVAILABLE BUT NO GUARANTEE IS GIVEN THAT ALL EXISTING UTILITIES ARE SHOWN OR THAT THE GIVEN LOCATIONS ARE EXACT. CONFIRMATION OF EXISTENCE AND EXACT LOCATION OF ALL SERVICES MUST BE OBTAINED FROM THE INDIVIDUAL UTILITIES BEFORE PROCEEDING WITH CONSTRUCTION.

NO.	REVISIONS	DATE	BY

GENIVAR
 10 PRAIRIE WAY WINNIPEG, MANITOBA R2J 3J8
 Ph: (204)-477-6880 Fax: (204)-474-2864

DESIGNED BY	R.H.	CHECKED BY	S.M.
DRAWN BY	R.H.	APPROVED BY	I.McK.
HOR. SCALE:	1:250	RELEASED FOR CONSTRUCTION	DATE
VERT. SCALE:	1:50		

ENGINEERS SEAL

 CONSULTANT DRAWING NO.
 063-058-28

THE CITY OF WINNIPEG
 WATER AND WASTE DEPARTMENT

2009 LOCAL IMPROVEMENTS
 HANDYSIDE / BANK ALLEY
 LAND DRAINAGE SEWER

FROM CATCHBASIN AT STATION 2+25
 TO EX. MANHOLE AT STATION 2+91.34

CITY DRAWING NO.
 SHEET 1 OF 1
 594-2009

