


**NOTES:**

1. BACKFILL UNDER PAVEMENT, IN SIDEWALKS, & WITHIN 1.0 m OF PAVEMENT TO BE CLASS 3.
2. CONFIRM LIMITS OF REPAIR IN PRESENCE OF THE CONTRACT ADMINISTRATOR BY CCTV.

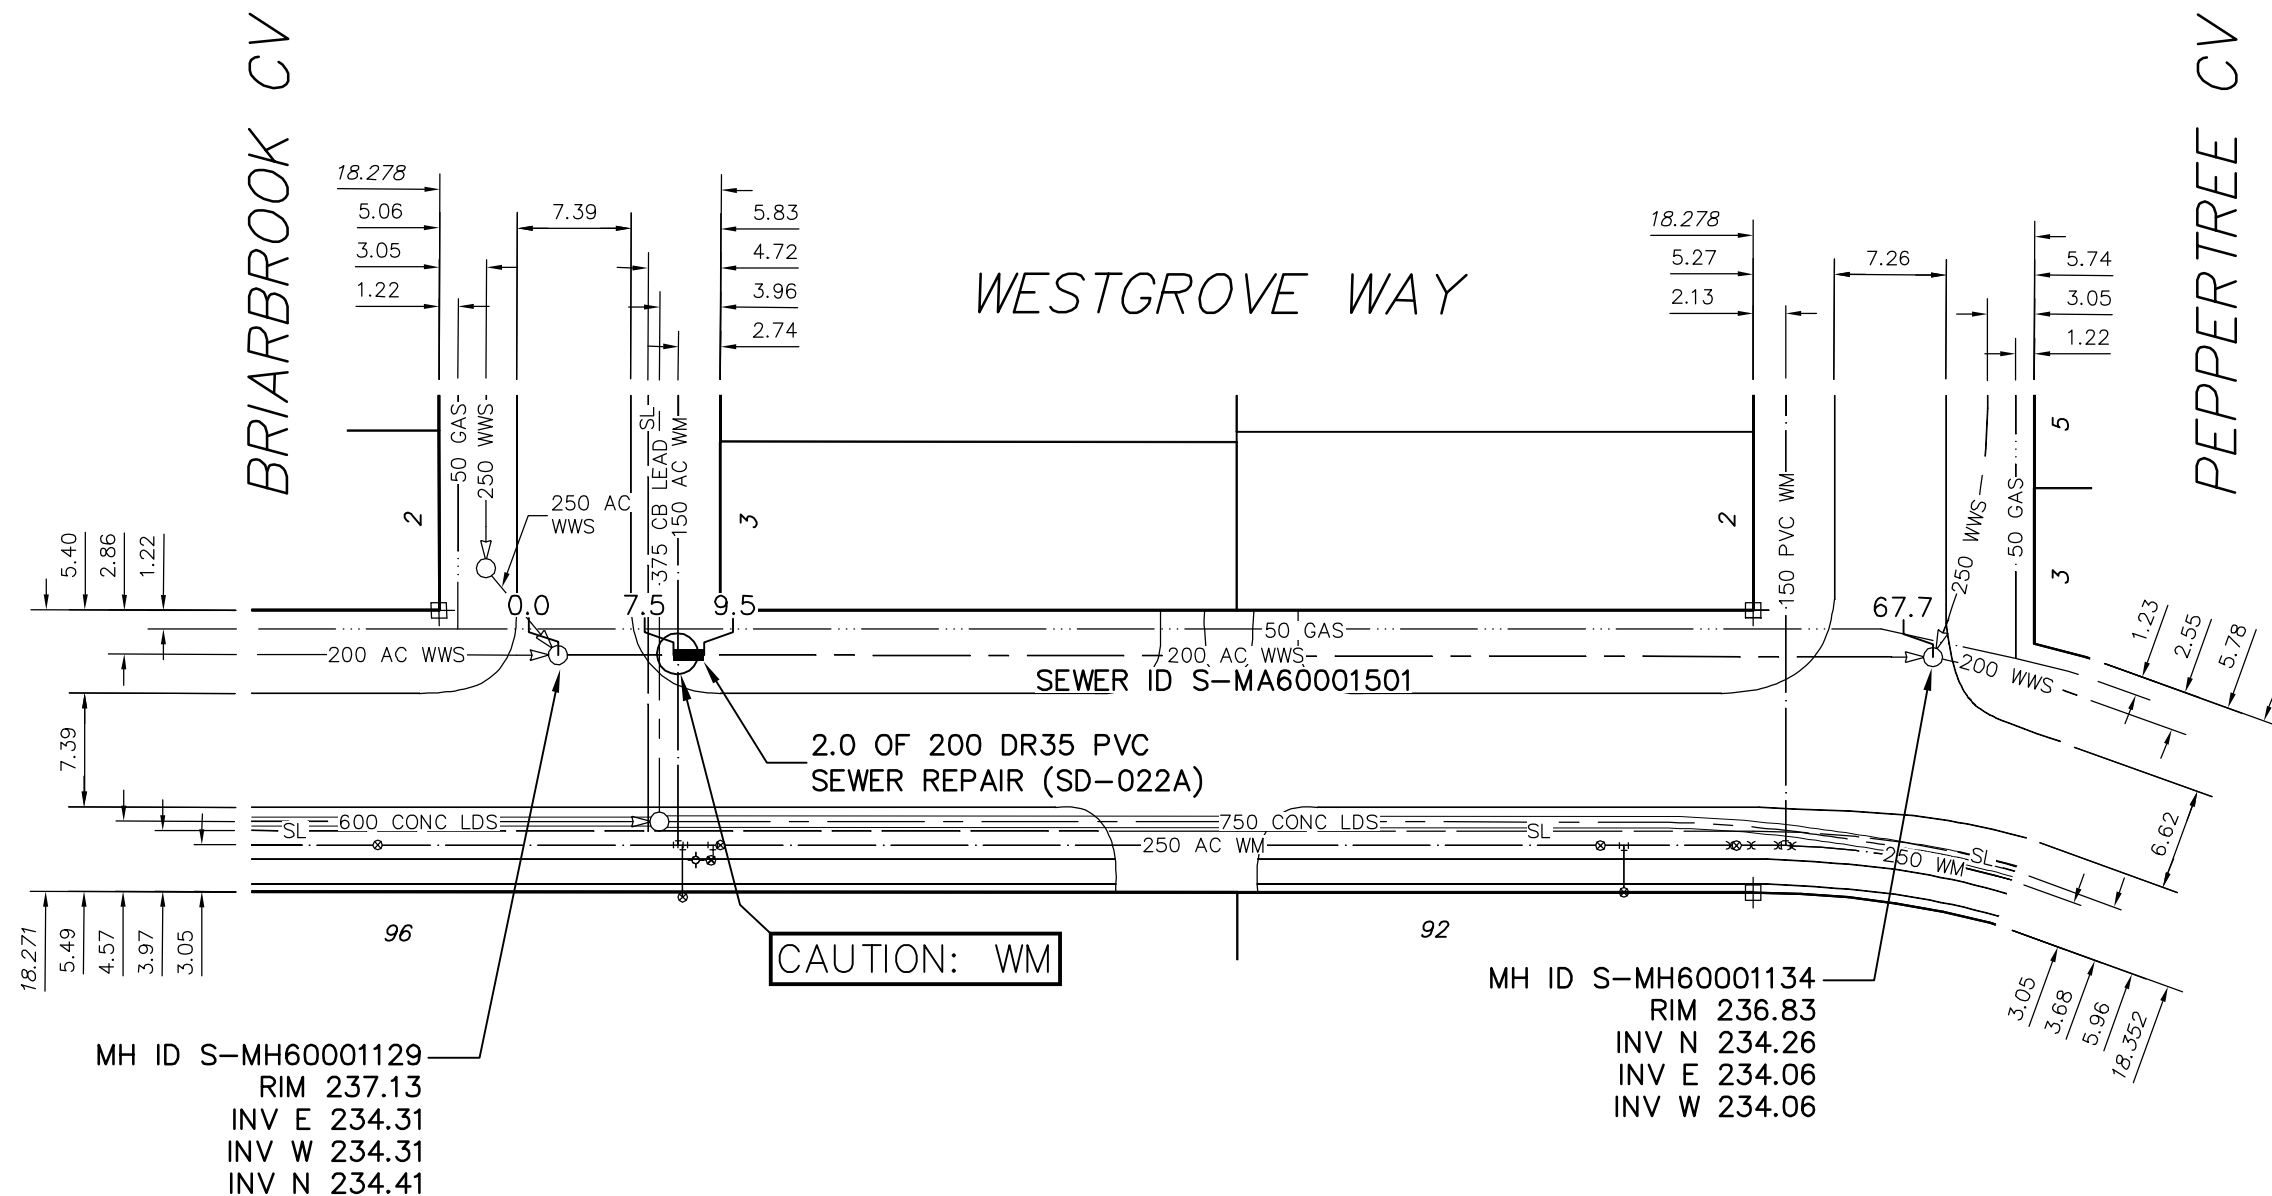

SEWER JUNCTION INFORMATION FROM SEWER VIDEO INSPECTION SEWER ID S-MA60001501
DISTANCE FROM MH ID S-MH60001129
NO JUNCTIONS WITHIN REPAIR

ENGINEER'S SEAL

ORIGINAL  
SIGNED BY  
S.R.J.  
COURNOYER  
09/09/16

BID OPPORTUNITY: 669-2009  
FILENAME : 9016.dwg  
PLOT DATE : 2009 09 17

**LEGEND:**

52.0 | MEASUREMENT TO REPAIR FROM REFERENCE MH SHOWN THUS... 0.0

**METRIC**  
WHOLE NUMBERS INDICATE MILLIMETRES  
DECIMALIZED NUMBERS INDICATE METRES

B.M. ELEV.	FIELD BOOK #:	<b>CITY OF WINNIPEG WATER AND WASTE ENGINEERING DIVISION</b>		<b>THE CITY OF WINNIPEG WATER AND WASTE DEPARTMENT</b>	
POSTED TO LBIS		DESIGNED BY: AMC	CHECKED BY: SC	2009 SEWER REPAIRS CONTRACT 45	
		DRAWN BY: C.J.H.	APPROVED BY: K.Z.	WESTGROVE WAY	
		HOR. SCALE 1:500	RELEASED FOR CONSTRUCTION	MH AT BRIARBROOK COVE TO MH AT PEPPERTREE COVE	
		VERTICAL		SHEET 19 OF 23	
NO. REVISIONS	DATE BY	DATE 2009 09 17	DATE	CITY DRAWING NUMBER 9016	