




THE CITY OF WINNIPEG

WATER AND WASTE DEPARTMENT

KNOWLES AVENUE LOCAL IMPROVEMENT

BID OPPORTUNITY No. 678-2009

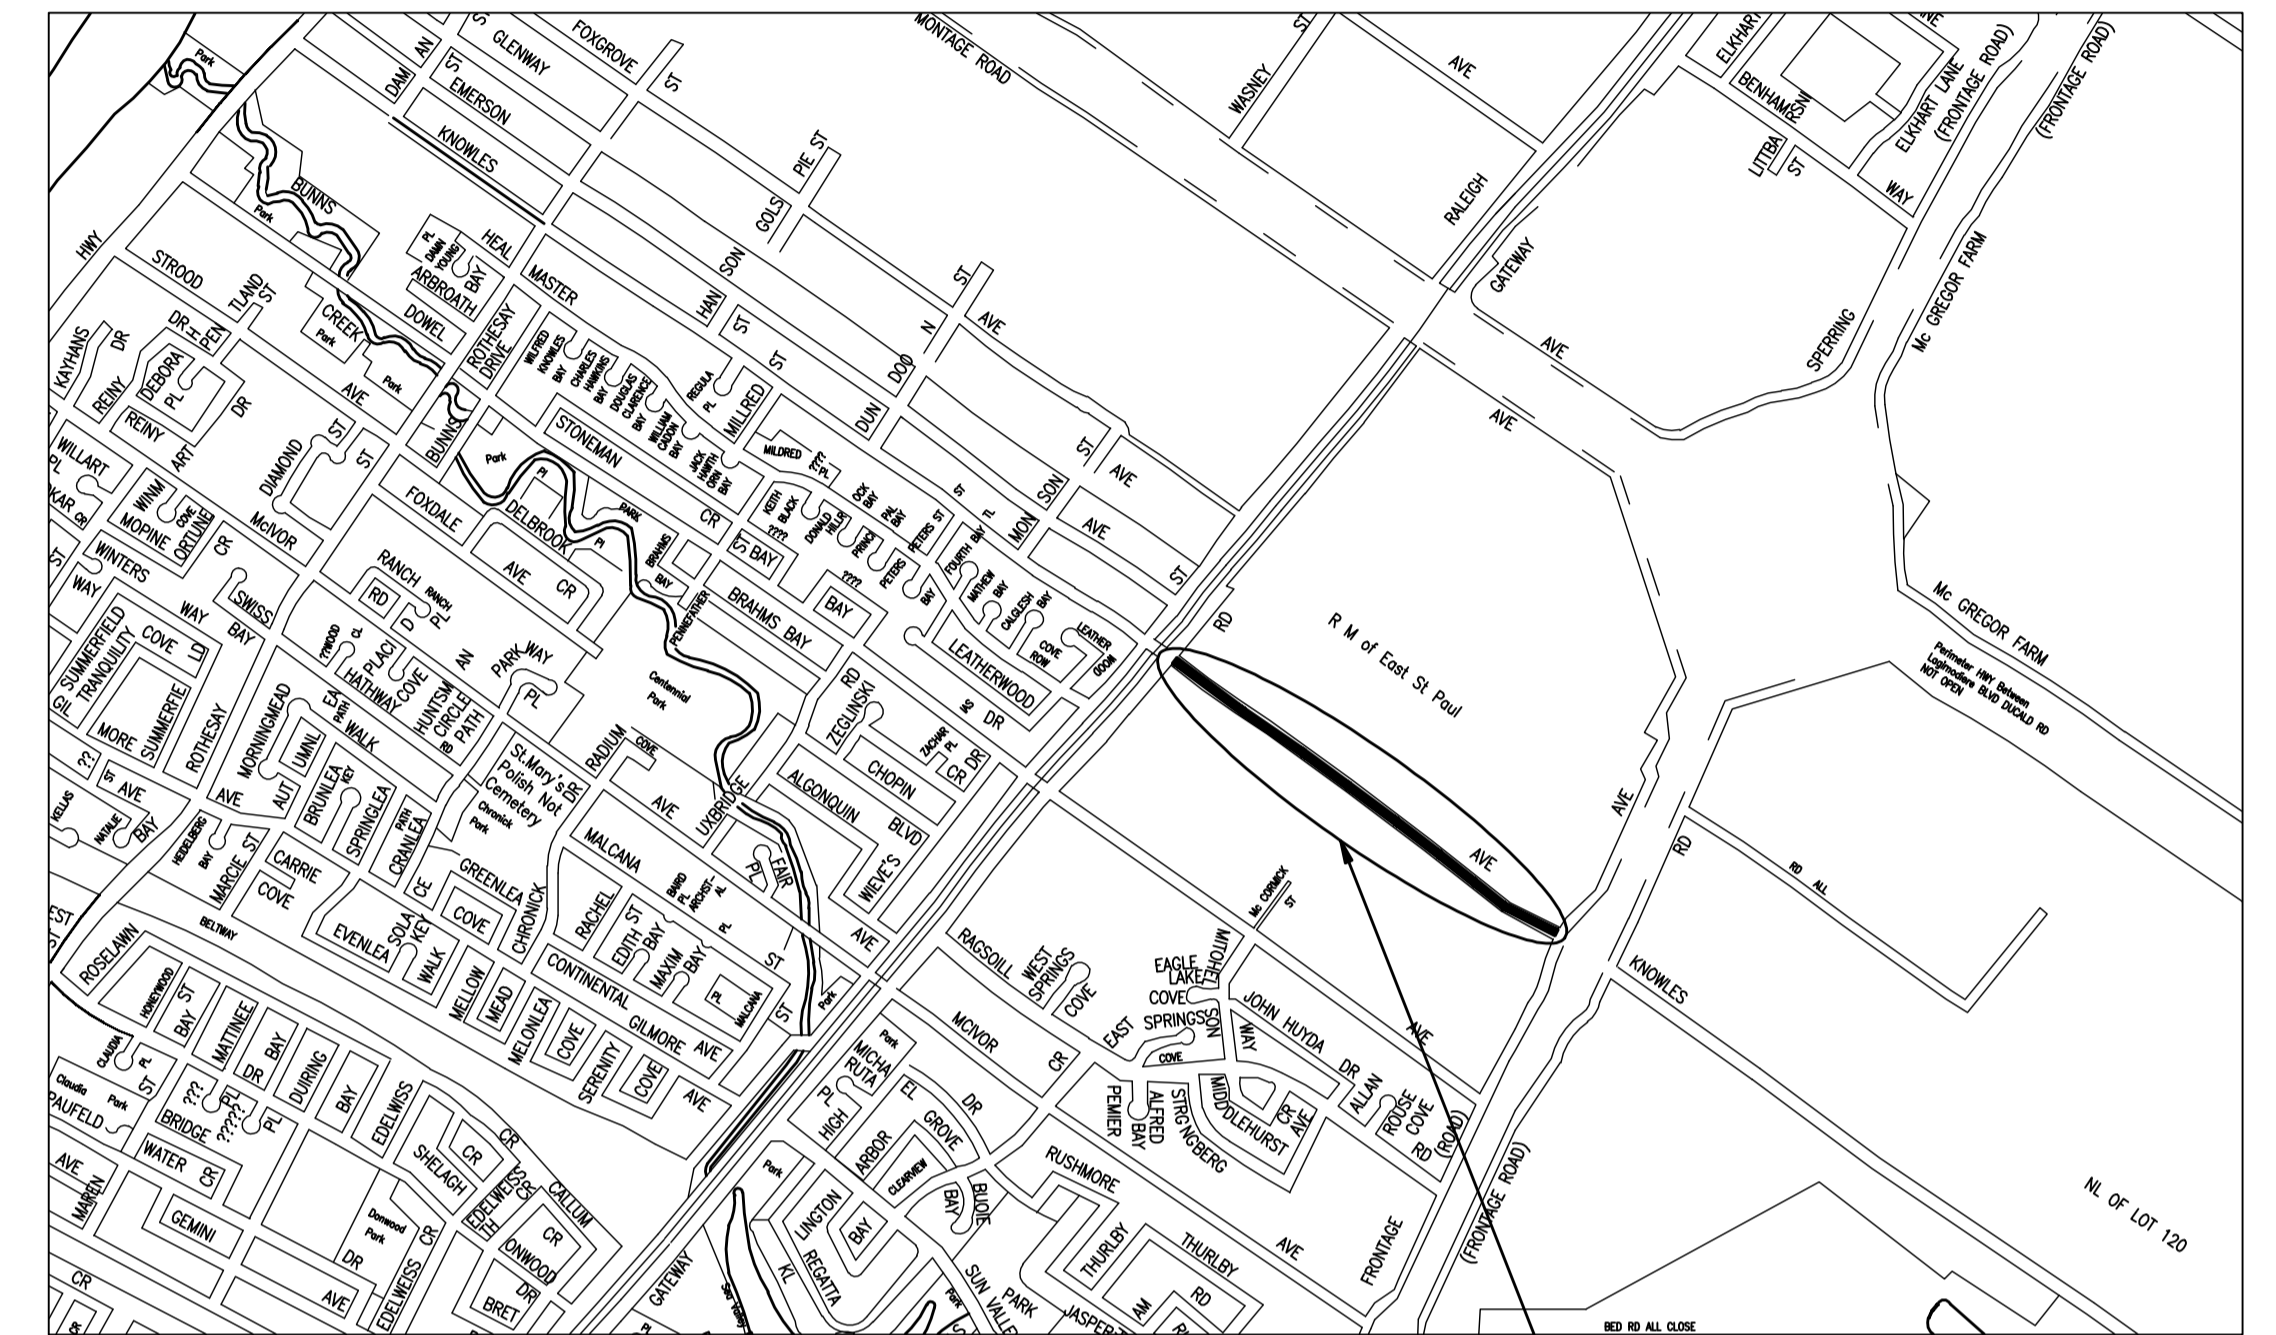

KEY PLAN

KNOWLES AVENUE

DRAWING INDEX

CITY DWG. NO.	CONSULTANT DWG. NO.	LOCAL IMPROVEMENT DESCRIPTION	SHEET
D-11864	C-201	RALEIGH STREET TO DE VRIES AVENUE - RALEIGH ST. TO 105.0m E OF EL OF RALEIGH ST.	1 OF 8
D-11865	C-202	RALEIGH STREET TO DE VRIES AVENUE - 105.0m E OF EL OF RALEIGH ST. TO 179.2m W OF WL OF SUNNY MORNING RD.	2 OF 8
D-11866	C-203	RALEIGH STREET TO DE VRIES AVENUE - 179.2m W OF WL OF SUNNY MORNING RD. TO 29.2m W OF WL OF SUNNY MORNING RD.	3 OF 8
D-11867	C-204	RALEIGH STREET TO DE VRIES AVENUE - 29.2m W OF WL OF SUNNY MORNING RD. TO 98.8m E OF EL OF SUNNY MORNING RD.	4 OF 8
D-11868	C-205	RALEIGH STREET TO DE VRIES AVENUE - 98.8m E OF EL OF SUNNY MORNING RD. TO 83.0m W OF WL OF CINDY KLASSEN WAY	5 OF 8
D-11869	C-206	RALEIGH STREET TO DE VRIES AVENUE - 83.0m W OF WL OF CINDY KLASSEN WAY TO 49.0m E OF EL OF CINDY KLASSEN WAY	6 OF 8
D-11870	C-207	RALEIGH STREET TO DE VRIES AVENUE - 49.0m E OF EL OF CINDY KLASSEN WAY TO DE VRIES AVE.	7 OF 8
D-11871	C-208	DITCH CATCHBASIN DETAILS, ROAD PATCHING SECTION AND HYDRANT / MANHOLE APPROACH DETAIL	8 OF 8



Stantec

Stantec Consulting Ltd.

WINNIPEG

MANITOBA