



NOTES:

1. BACKFILL UNDER PAVEMENT, IN SIDEWALKS, & WITHIN 1.0 m OF PAVEMENT TO BE CLASS 3.
2. CONFIRM LIMITS OF REPAIR IN PRESENCE OF THE CONTRACT ADMINISTRATOR BY CCTV.

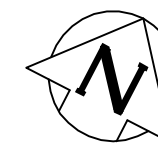

NORTH DRIVE

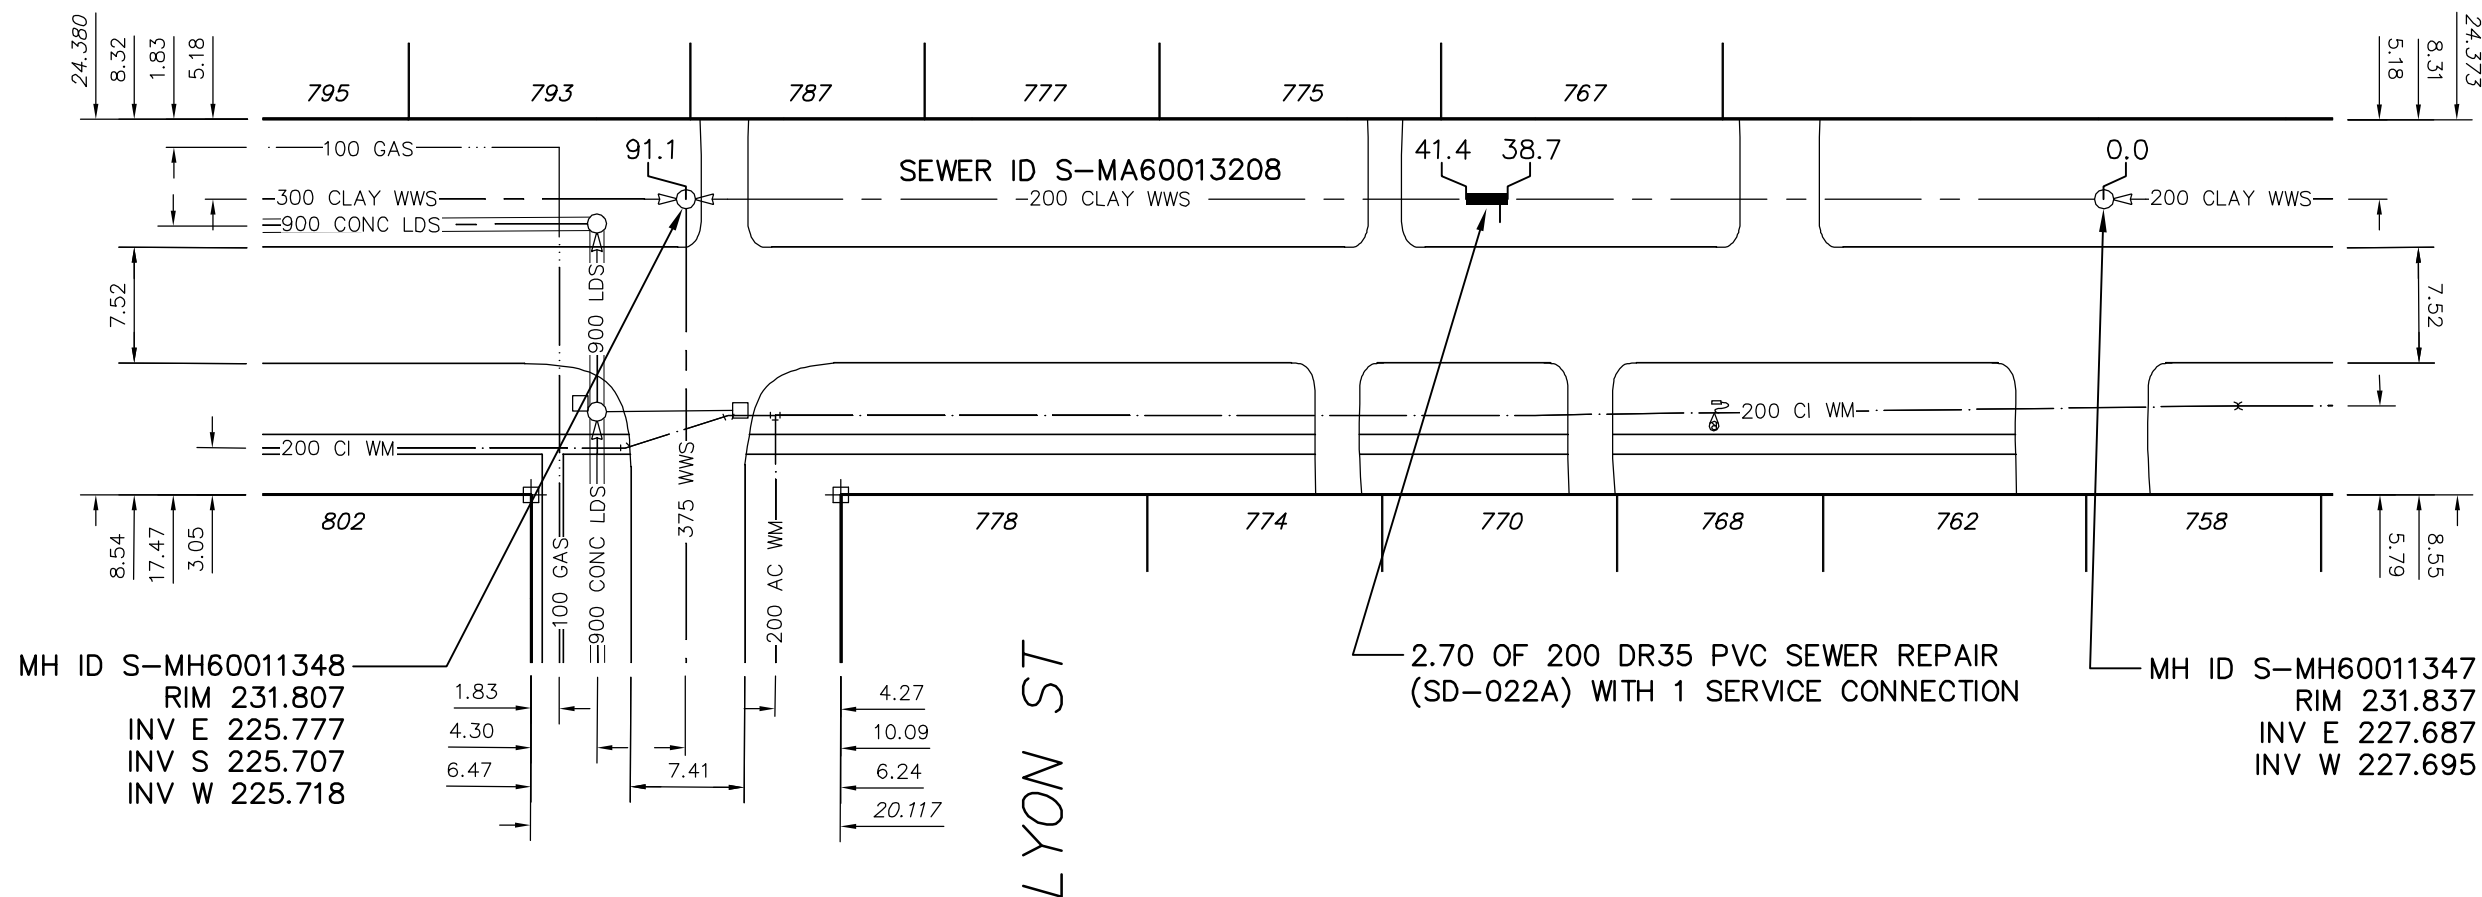

2.70 OF 200 DR35 PVC SEWER REPAIR (SD-022A) WITH 1 SERVICE CONNECTION

MH ID S-MH60011348
RIM 231.807
INV E 225.777
INV S 225.707
INV W 225.718

MH ID S-MH60011347
RIM 231.837
INV E 227.687
INV W 227.695

SEWER JUNCTION INFORMATION FROM SEWER VIDEO INSPECTION SEWER ID S-MA60013208				
DISTANCE FROM MH ID S-MH60011347				
39.2	E	150ø	TOP	CXI

ENGINEER'S SEAL

ORIGINAL
SIGNED BY
S.R.J.
COURNOYER
09/10/22

BID OPPORTUNITY: 703-2009
FILENAME : 9072.dwg
PLOT DATE : 2009 10 26

LEGEND:

52.0 | MEASUREMENT TO REPAIR FROM REFERENCE MH SHOWN THUS... 0.0

METRIC
WHOLE NUMBERS INDICATE MILLIMETRES
DECIMALIZED NUMBERS INDICATE METRES

B.M. ELEV.	FIELD BOOK #:	<i>CITY OF WINNIPEG WATER AND WASTE ENGINEERING DIVISION</i>		THE CITY OF WINNIPEG WATER AND WASTE DEPARTMENT	
POSTED TO LBS		DESIGNED BY: AMC	CHECKED BY: SC	2009 SEWER RENEWALS AND REPAIRS CONTRACT 24	
		DRAWN BY: CJH	APPROVED BY: KZ	SHEET 5 OF 18	
		HOR. SCALE 1:500 VERTICAL	RELEASED FOR CONSTRUCTION	CITY DRAWING NUMBER	
NO.	REVISIONS	DATE	BY	9072	
		DATE 2009 10 20	DATE	NORTH DRIVE 1ST MH E OF LYON STREET TO MH AT LYON STREET	