


NOTES:

- BACKFILL UNDER PAVEMENT, IN SIDEWALKS, & WITHIN 1.0 m OF PAVEMENT TO BE CLASS 3.
- CONFIRM LIMITS OF REPAIR IN PRESENCE OF THE CONTRACT ADMINISTRATOR BY CCTV.



OAKENWALD AVENUE

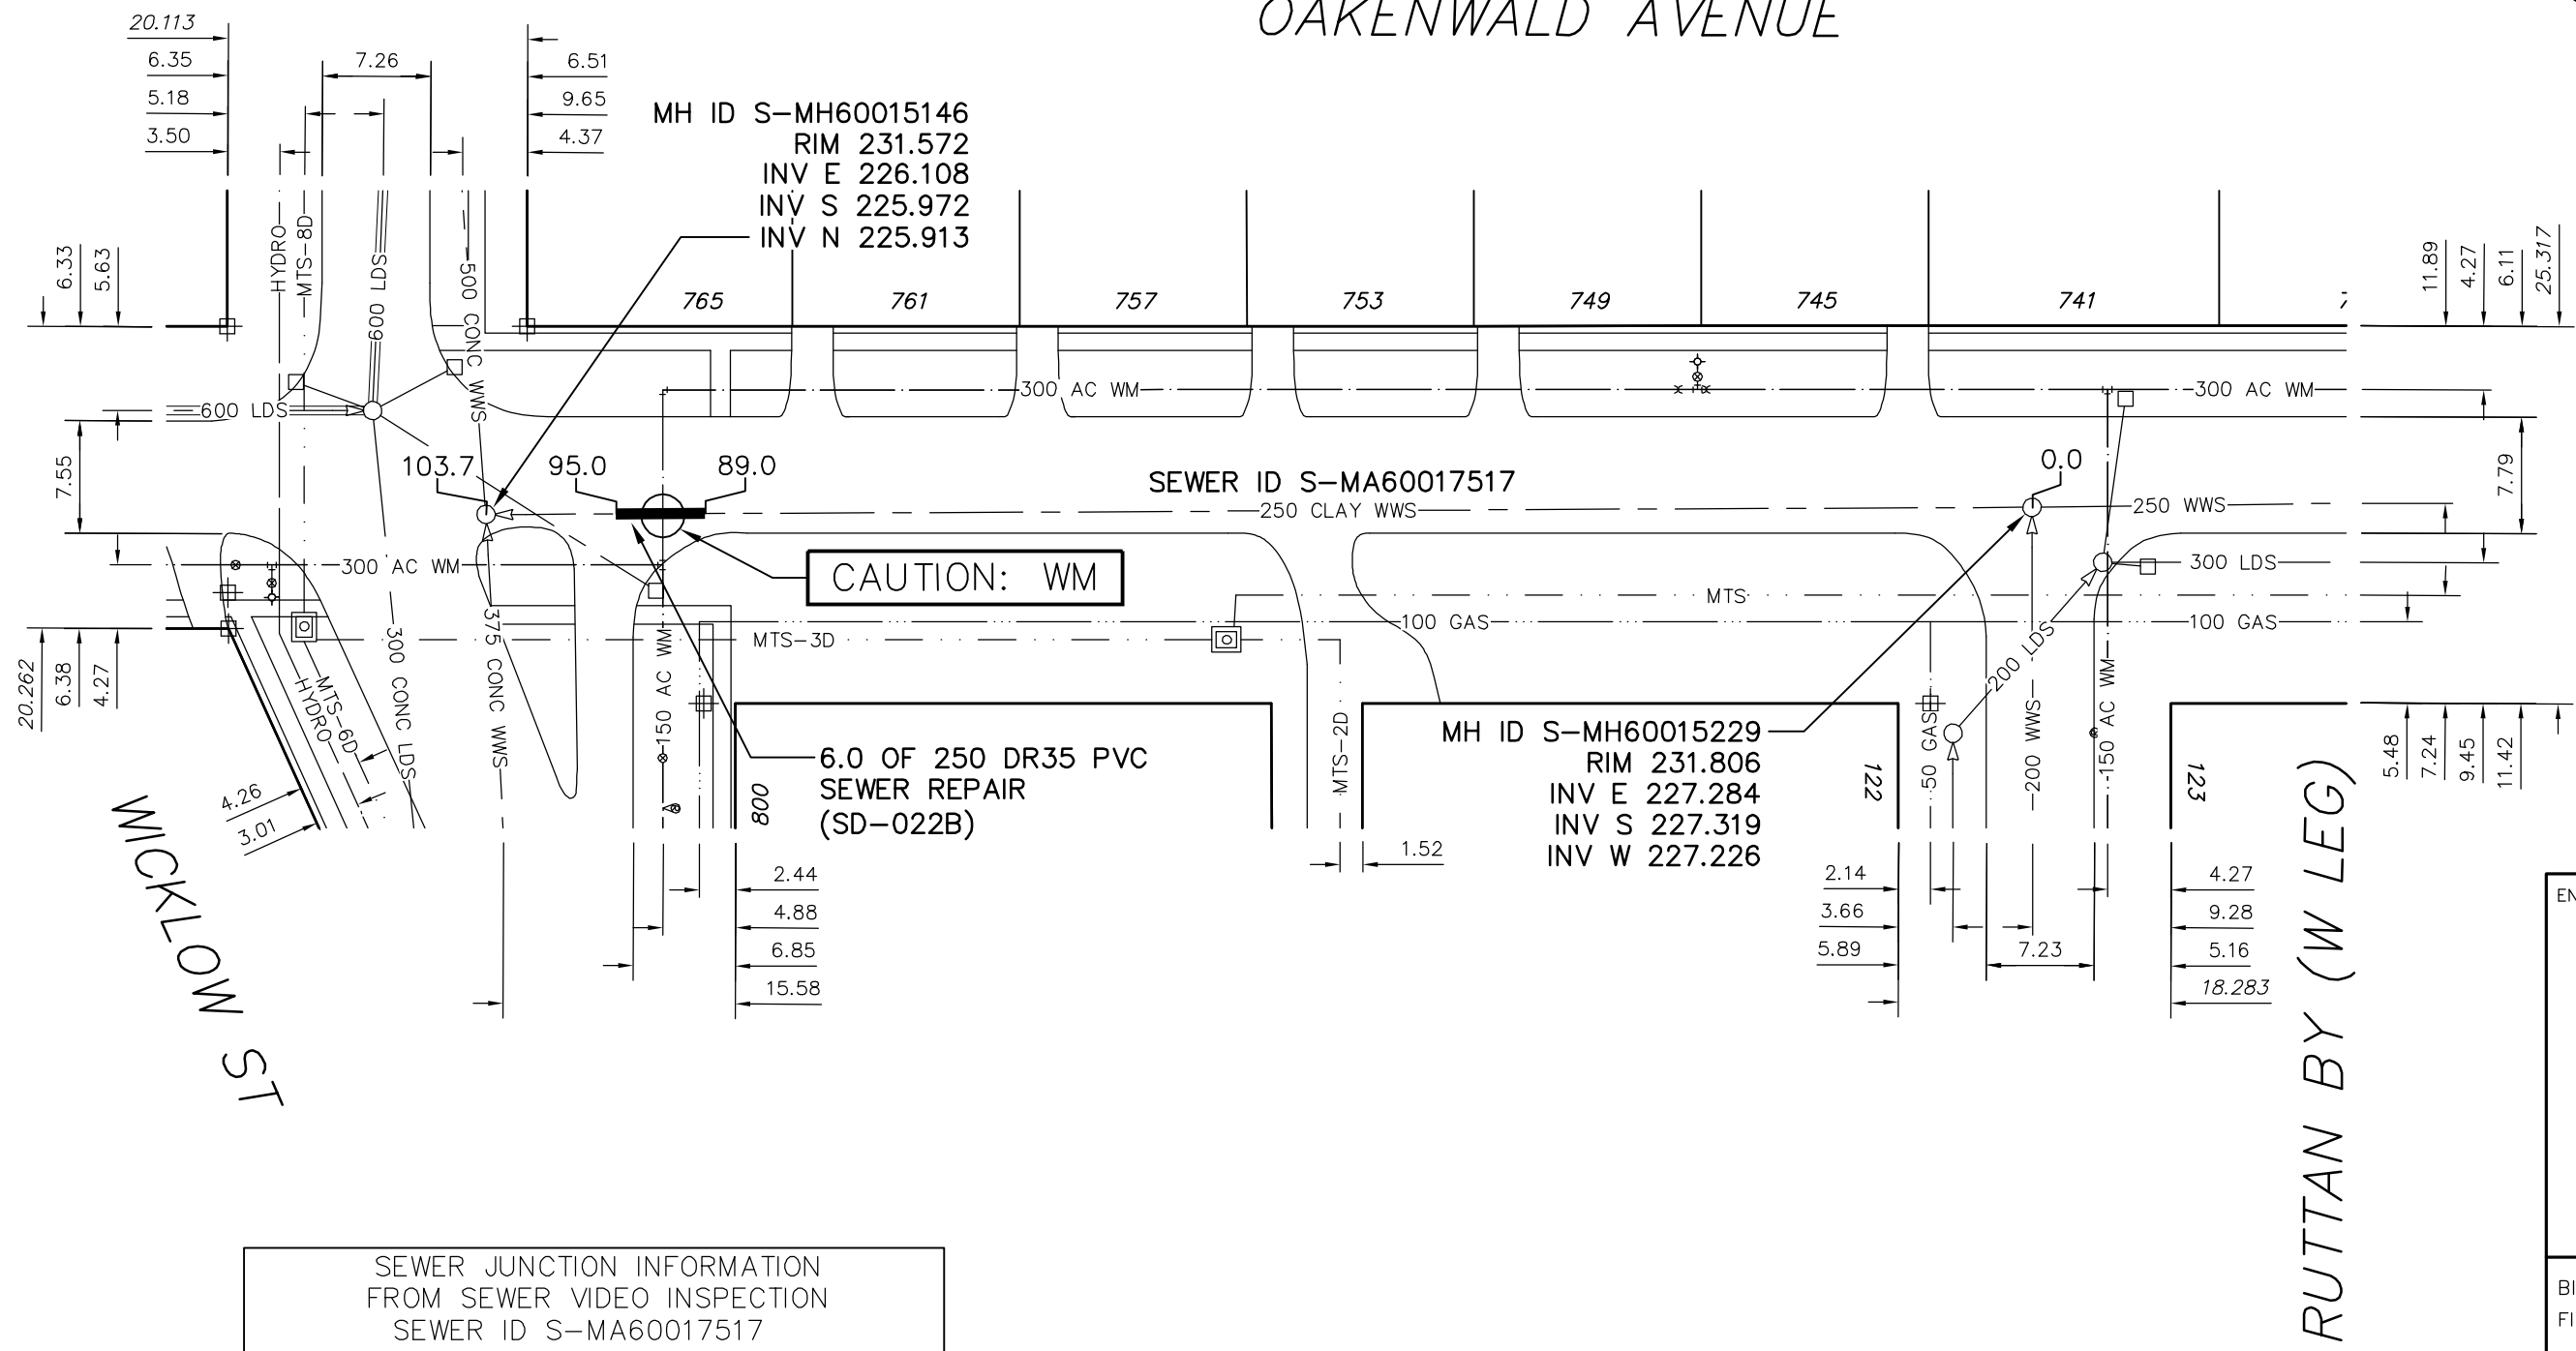

SEWER JUNCTION INFORMATION FROM SEWER VIDEO INSPECTION
SEWER ID S-MA60017517

DISTANCE FROM MH ID S-MH60015229
NO JUNCTIONS WITHIN REPAIR

ENGINEER'S SEAL

ORIGINAL
SIGNED BY
S.R.J.
COURNOYER
09/10/22

BID OPPORTUNITY: 703-2009
FILENAME : 9073.dwg
PLOT DATE : 2009 10 26

LEGEND:

52.0 | MEASUREMENT TO REPAIR FROM REFERENCE MH SHOWN THUS...

0.0

METRIC
WHOLE NUMBERS INDICATE MILLIMETRES
DECIMALIZED NUMBERS INDICATE METRES

B.M. ELEV.	FIELD BOOK #:	CITY OF WINNIPEG WATER AND WASTE ENGINEERING DIVISION		THE CITY OF WINNIPEG WATER AND WASTE DEPARTMENT	
POSTED TO LBS		DESIGNED BY: AMC	CHECKED BY: SC	2009 SEWER RENEWALS AND REPAIRS CONTRACT 24	
		DRAWN BY: CJH	APPROVED BY: KZ	OAKENWALD AVENUE	
		HOR. SCALE 1:500	RELEASED FOR CONSTRUCTION	MH AT RUTTAN BAY (W LEG) TO MH AT WICKLOW STREET	
		VERTICAL		SHEET 6 OF 18	
NO.	REVISIONS	DATE	BY	CITY DRAWING NUMBER	
		DATE 2009 10 20		9073	