


NOTES:


1. BACKFILL UNDER PAVEMENT, IN SIDEWALKS, & WITHIN 1.0 m OF PAVEMENT TO BE CLASS 3.
2. CONFIRM LIMITS OF REPAIR IN PRESENCE OF THE CONTRACT ADMINISTRATOR BY CCTV.

CRESCENT DR

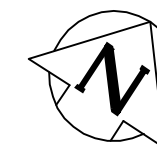

RIVERIA CRESCENT

±80 m TO RIVERIA AVENUE

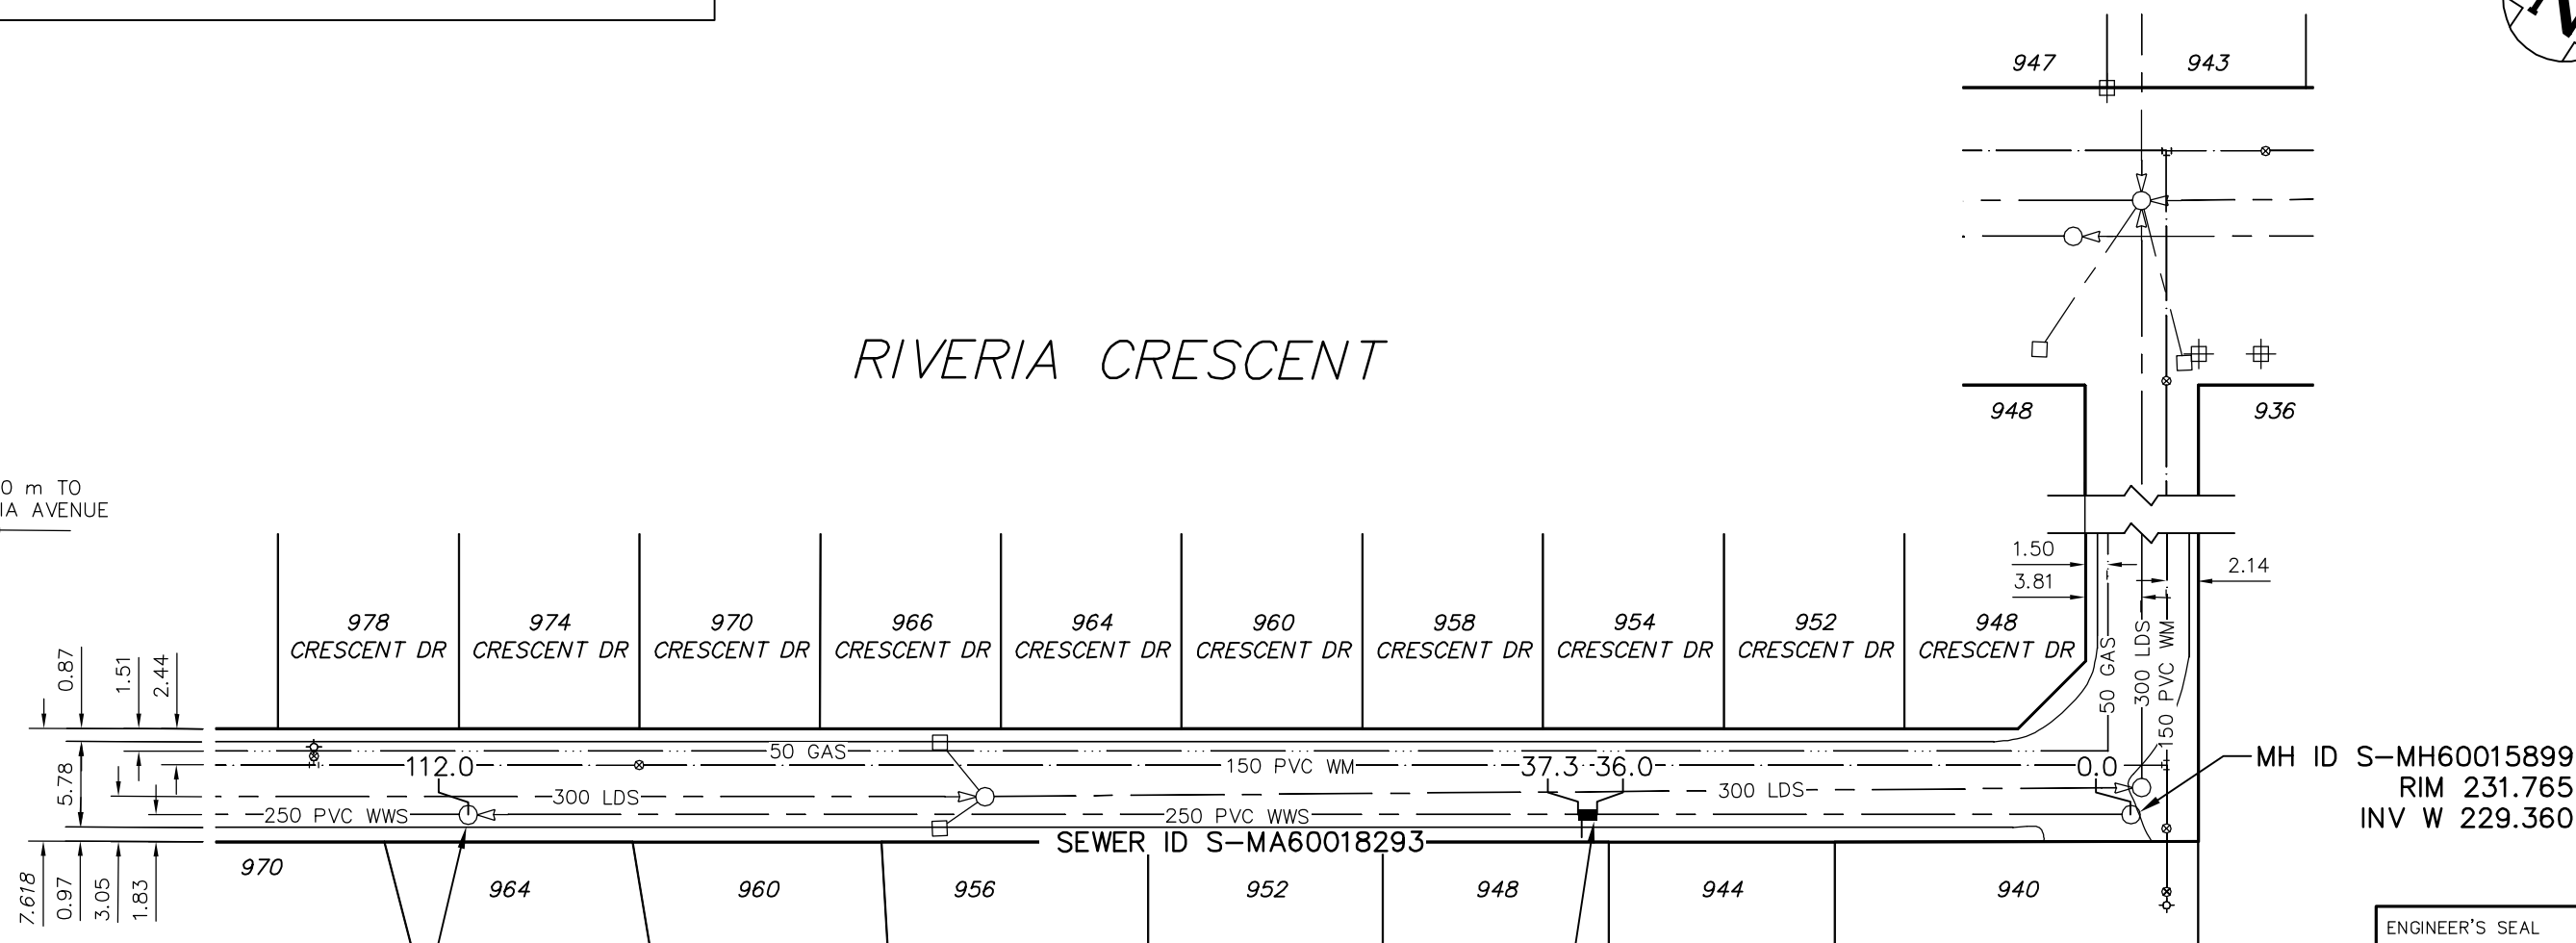

MH ID S-MH60015844
RIM 231.737
INV E 228.620
INV W 228.477

1.30 OF 250 DR35 PVC SEWER REPAIR (SD-022A) WITH 1 SERVICE CONNECTION

CAUTION:
GAS SERVICE THROUGH WWS

- RELOCATE WATER SERVICE ABOVE WWS REPAIR
- GAS SERVICE TO BE RELOCATED BY OTHERS

ENGINEER'S SEAL

ORIGINAL
SIGNED BY
S.R.J.
COURNOYER
09/10/22

SEWER JUNCTION INFORMATION FROM SEWER VIDEO INSPECTION SEWER ID S-MA60018293			
DISTANCE FROM MH ID S-MH60015844			
75.1	E	150ø	SOUTH CNI

BID OPPORTUNITY: 703-2009
FILENAME : 9076.dwg
PLOT DATE : 2009 10 26

LEGEND:

52.0 | MEASUREMENT TO REPAIR FROM REFERENCE MH SHOWN THUS...

METRIC
WHOLE NUMBERS INDICATE MILLIMETRES
DECIMALIZED NUMBERS INDICATE METRES

B.M. ELEV.	FIELD BOOK #	CITY OF WINNIPEG WATER AND WASTE ENGINEERING DIVISION		THE CITY OF WINNIPEG WATER AND WASTE DEPARTMENT	
POSTED TO LIS		DESIGNED BY: AMC	CHECKED BY: SC	2009 SEWER RENEWALS AND REPAIRS CONTRACT 24	
		DRAWN BY: CJH	APPROVED BY: KZ	RIVERIA CRESCENT	
		HOR. SCALE: 1:500	RELEASED FOR CONSTRUCTION	5TH MH N OF RIVERIA DRIVE TO 4TH MH N OF RIVERIA DRIVE	
NO.	REVISIONS	DATE	BY	DATE	2009 10 20
				SHEET 8 OF 18 CITY DRAWING NUMBER 9076	