




# THE CITY OF WINNIPEG

WATER AND WASTE DEPARTMENT  
SOLID WASTE SERVICES

## LANDFILL GAS AND RESOURCE RECOVERY PROJECT AT THE BRADY ROAD LANDFILL LOCATION PLAN

BID OPPORTUNITY 704-2009

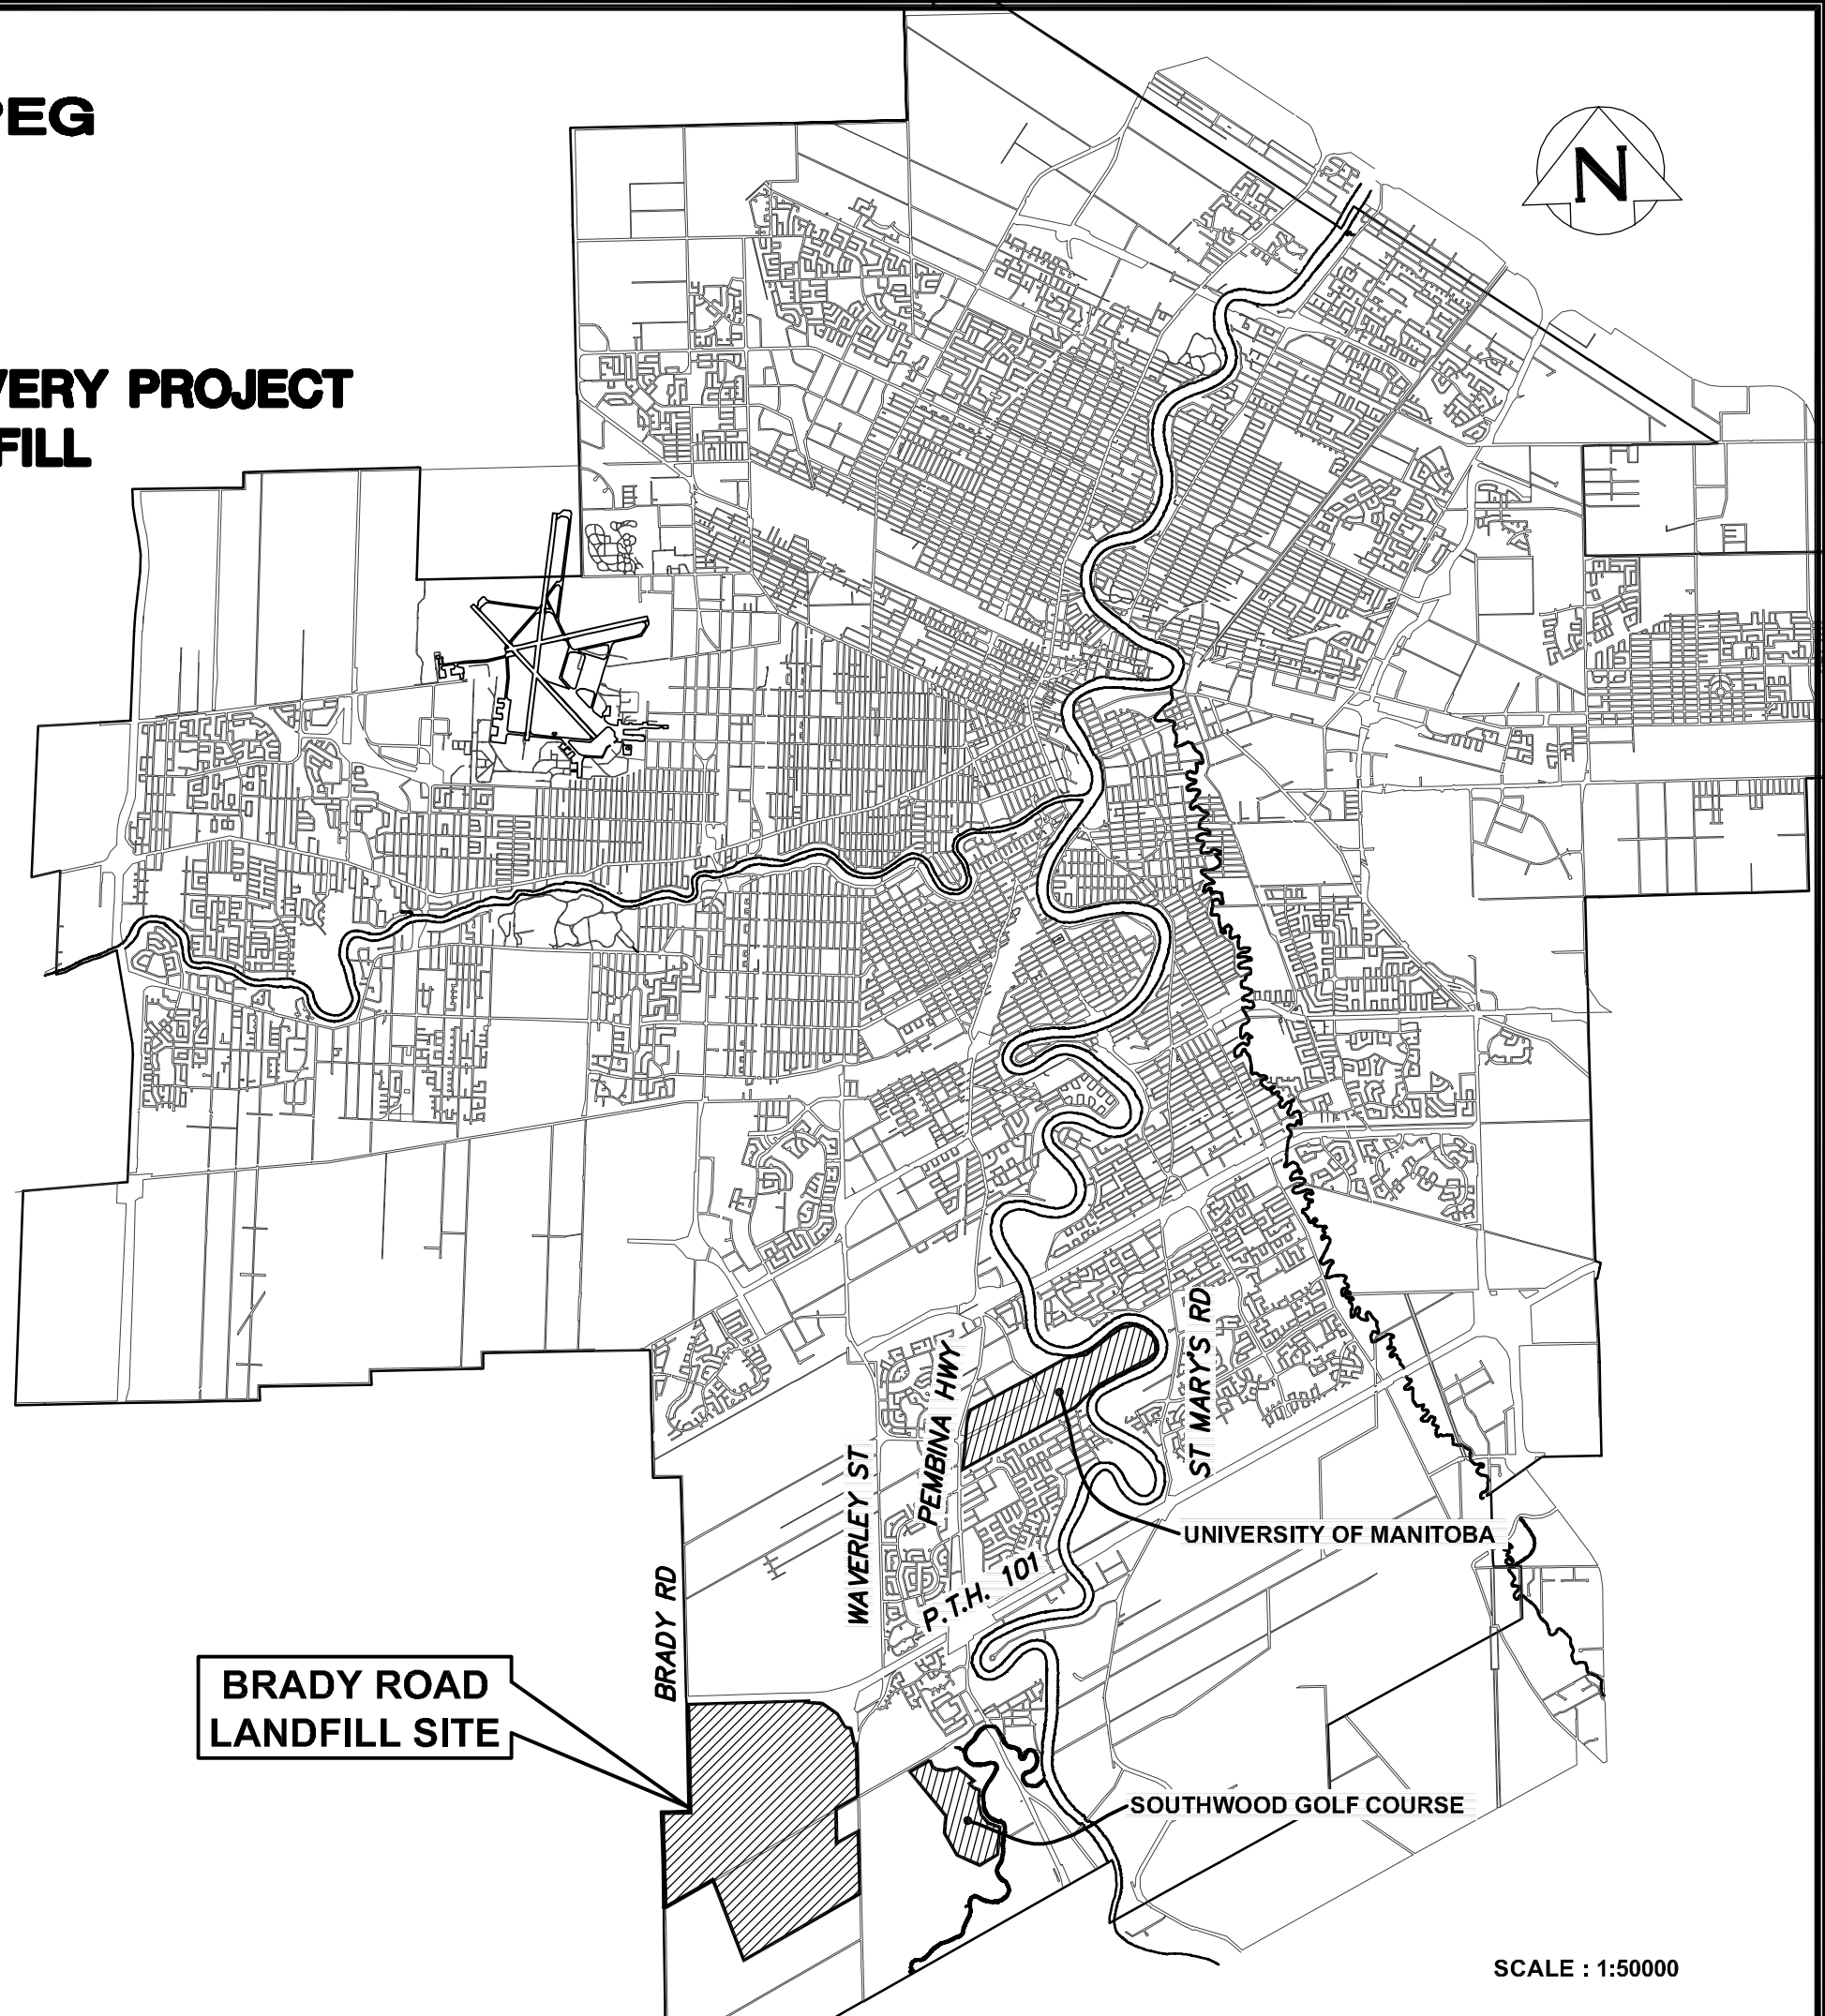

SCALE : 1:50000