



BRADY ROAD LANDFILL

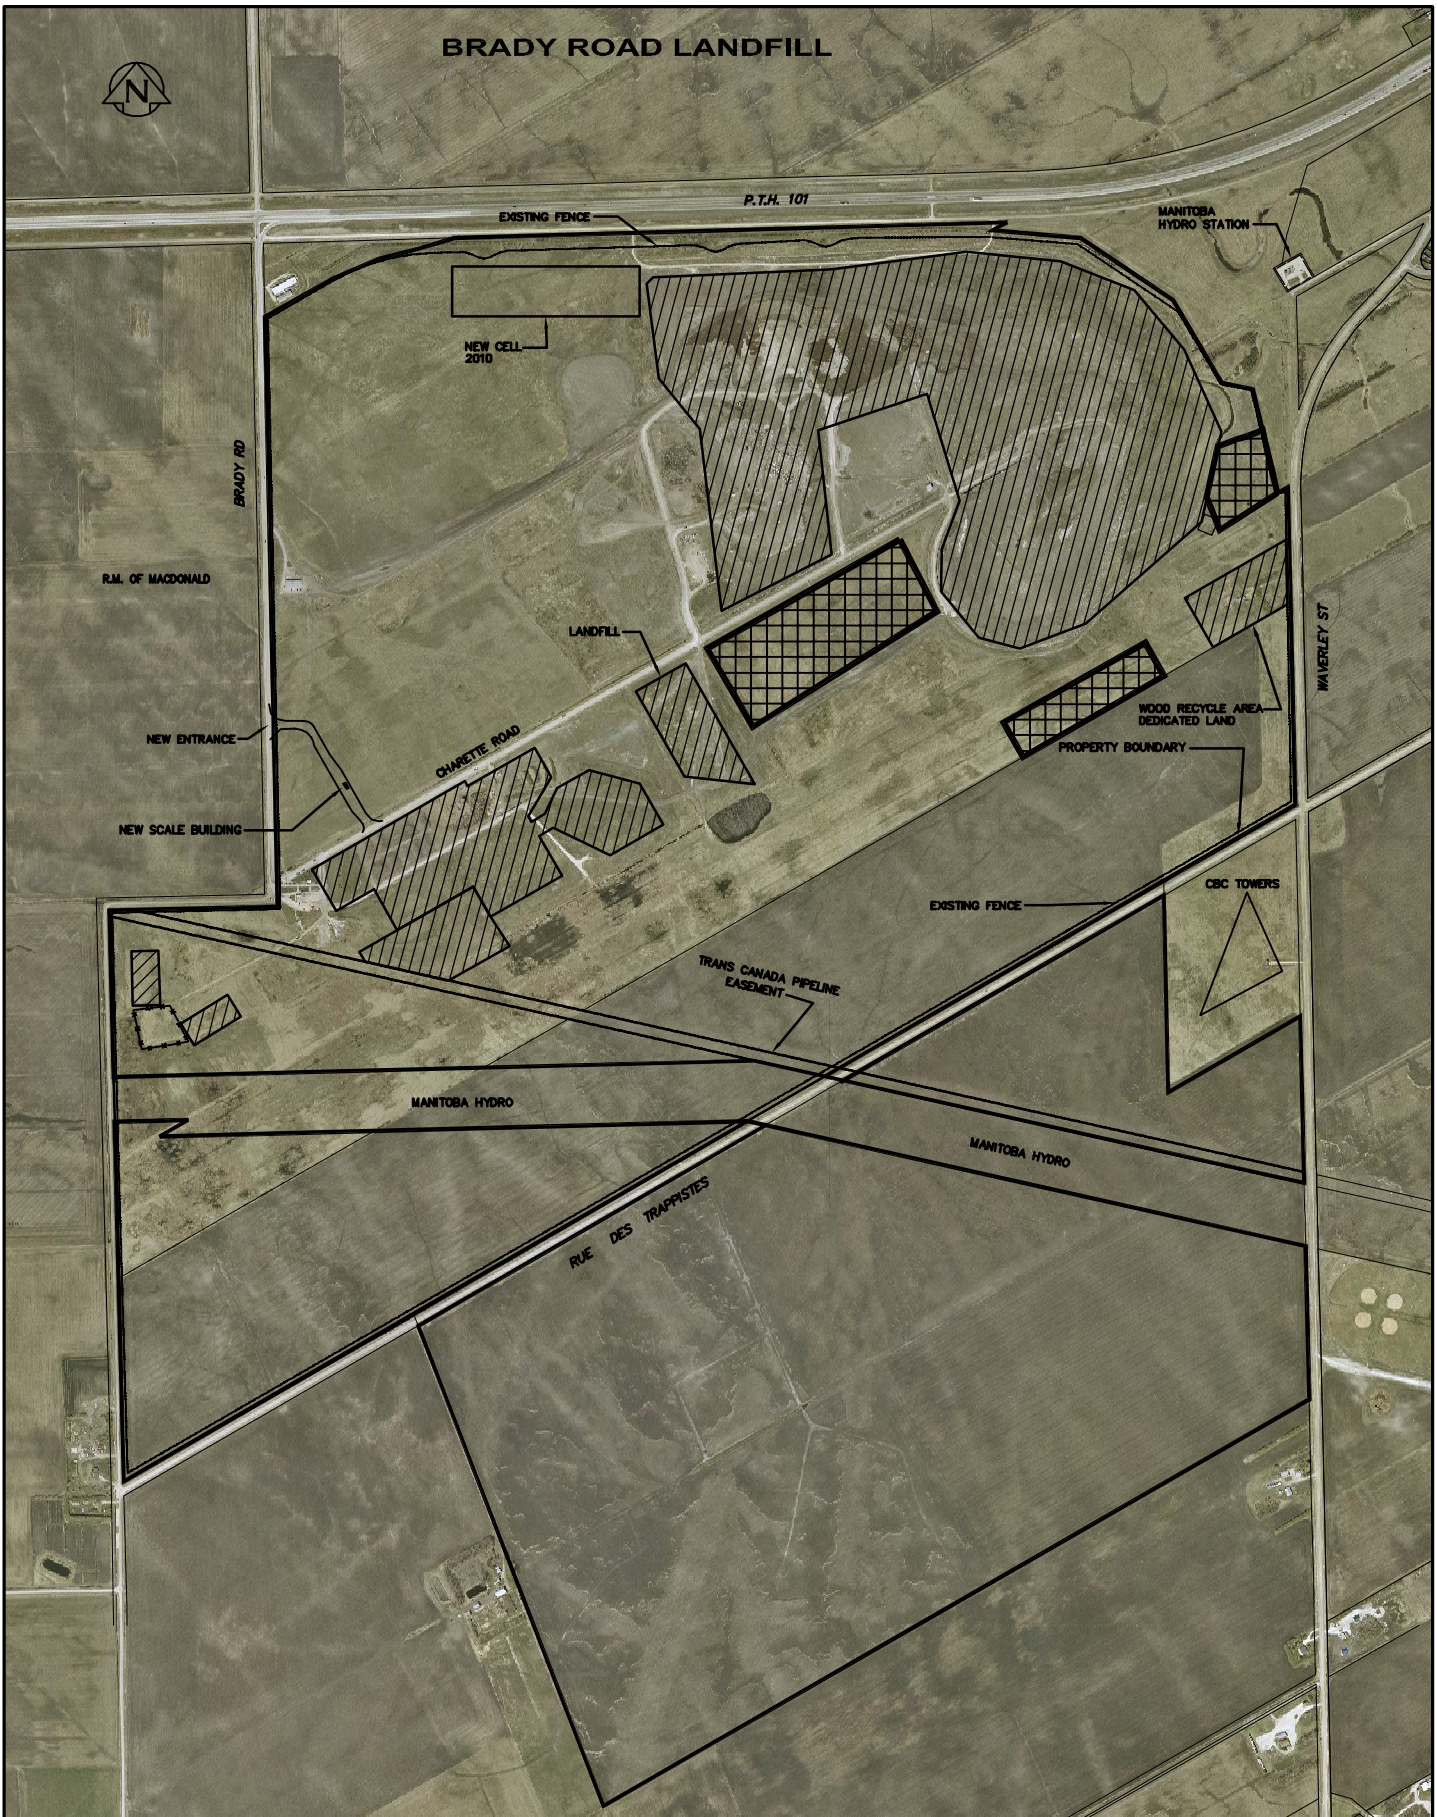

 PROPOSED LANDS AVAILABLE FOR USE/LEASE

 AREAS OF LANDFILL AND DEDICATED LANDS

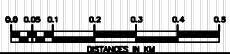

THIS DRAWING CONTAINS A 2007 AERIAL PHOTO

B.M. ELEV.	FIELD BOOK #
POSTED TO LIS	
NO. REVISIONS	DATE BY DATE

CITY OF WINNIPEG
WATER AND WASTE
ENGINEERING DIVISION

DESIGNED BY	CHECKED BY
DRAWN BY WKT	APPROVED BY
HOR. SCALE	SCALE BAR
VERTICAL	RELEASED FOR CONSTRUCTION
DATE 2009 12 01	DATE

ENGINEER'S SEAL

BD OPPORTUNITY: 704-2009

PLOT DATE: 2009-12-01

Winnipeg THE CITY OF WINNIPEG
WATER AND WASTE DEPARTMENT

LANDFILL GAS AND RESOURCE RECOVERY PROJECT AT THE BRADY ROAD LANDFILL

LAND USE PLAN

AREAS OF LANDFILL AND AREAS AVAILABLE FOR USE

SHEET 1 OF 1
CITY DRAWING NUMBER
SWD-D-306