
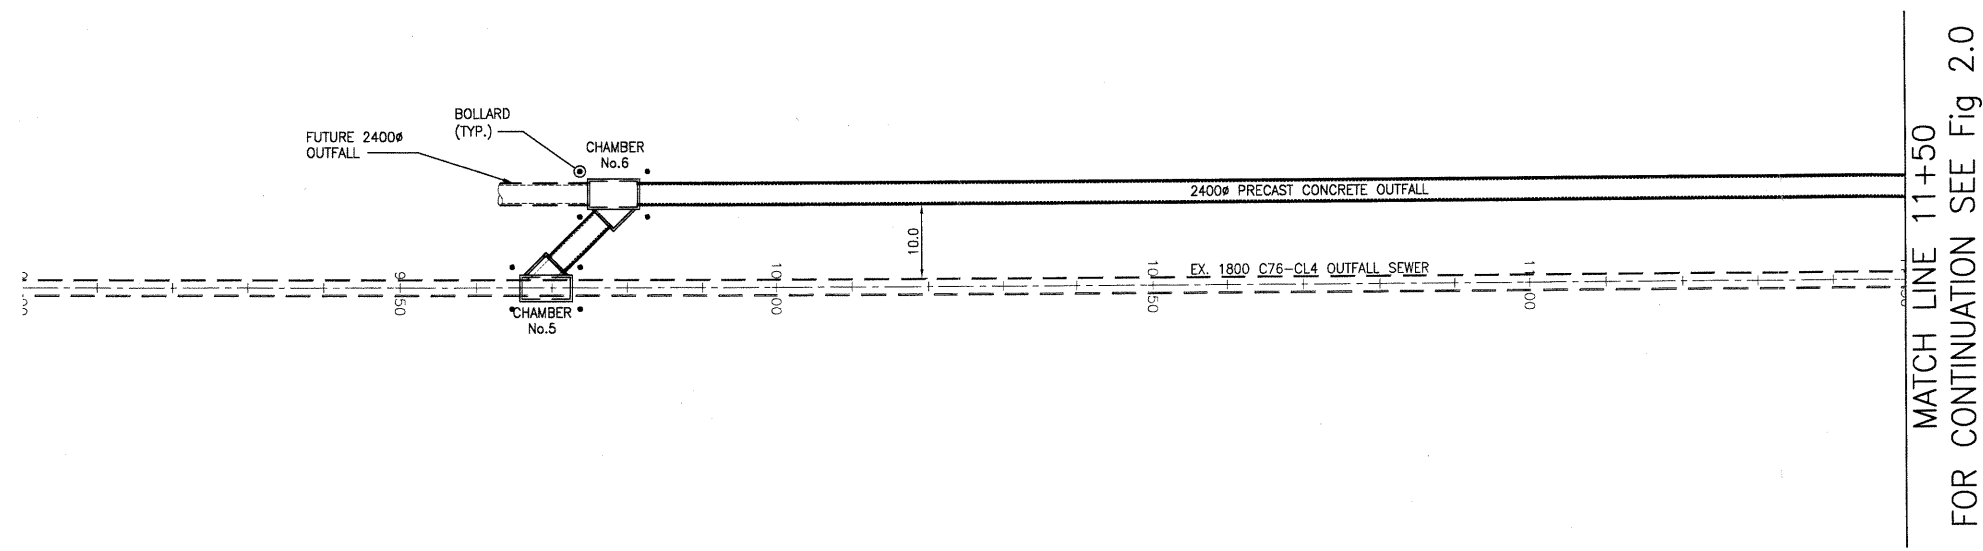
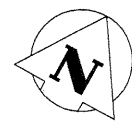


APPENDIX B


**ENERGY GRADE LINE
PROFILE**

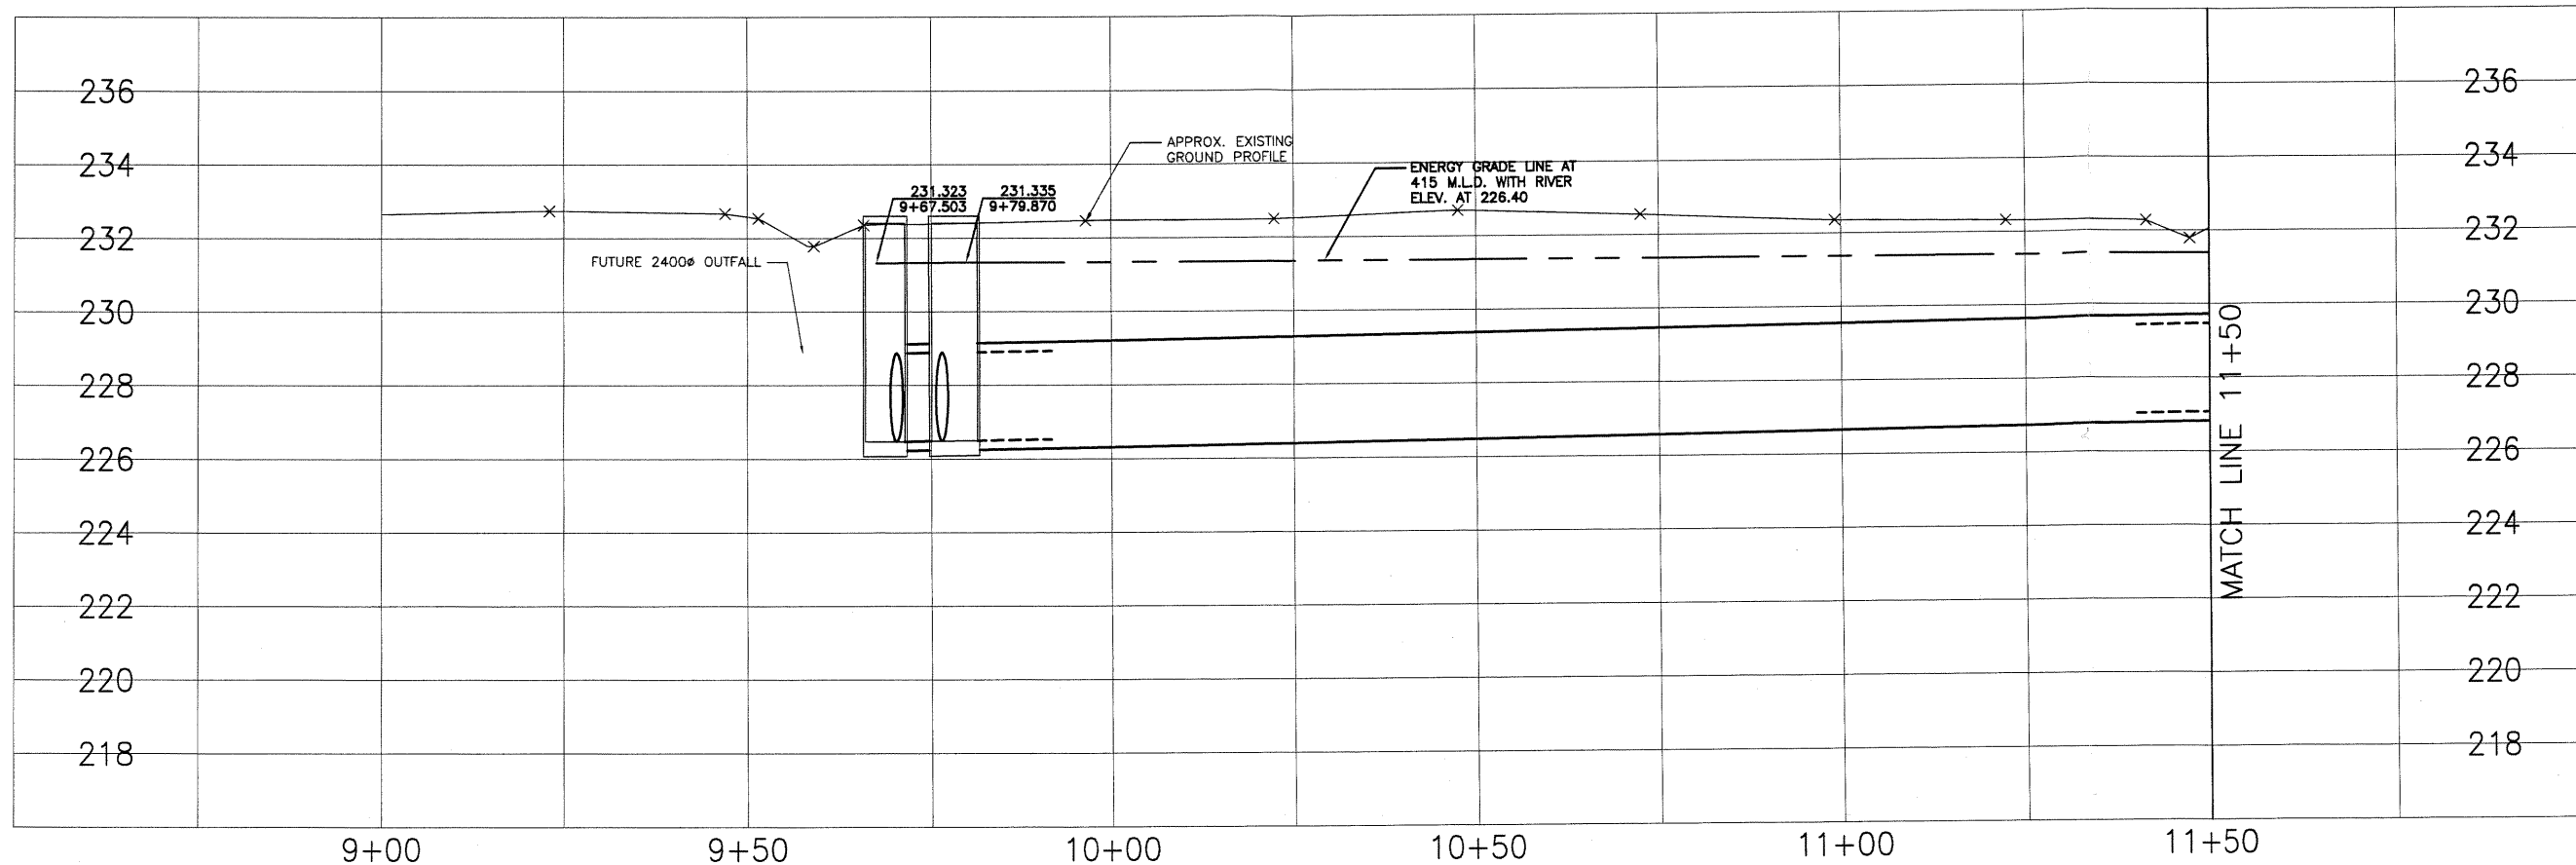

U:\111208958\584_Drawing\Sheet Files\02_civil\08958c-501.dwg
 2009-09-28 09:09AM By: wammeter

September, 2009
 111211620

ORIGINAL SHEET - ANSI B

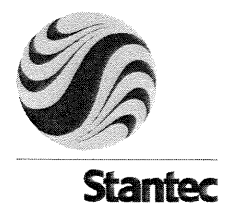



Stantec Consulting Ltd.
 905 Waverley Street
 Winnipeg MB Canada
 R3T 5P4
 Tel. 204.489.5900
 Fax. 204.453.9012
 www.stantec.com

Legend




Notes

Client/Project
 CITY OF WINNIPEG WATER AND WASTE DEPARTMENT
 SOUTH END WATER POLLUTION
 CONTROL CENTRE
 Figure No.
 1.0
 Title
**ENERGY GRADE LINE
 STA. 9+00 TO STA. 11+50**

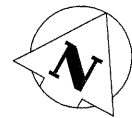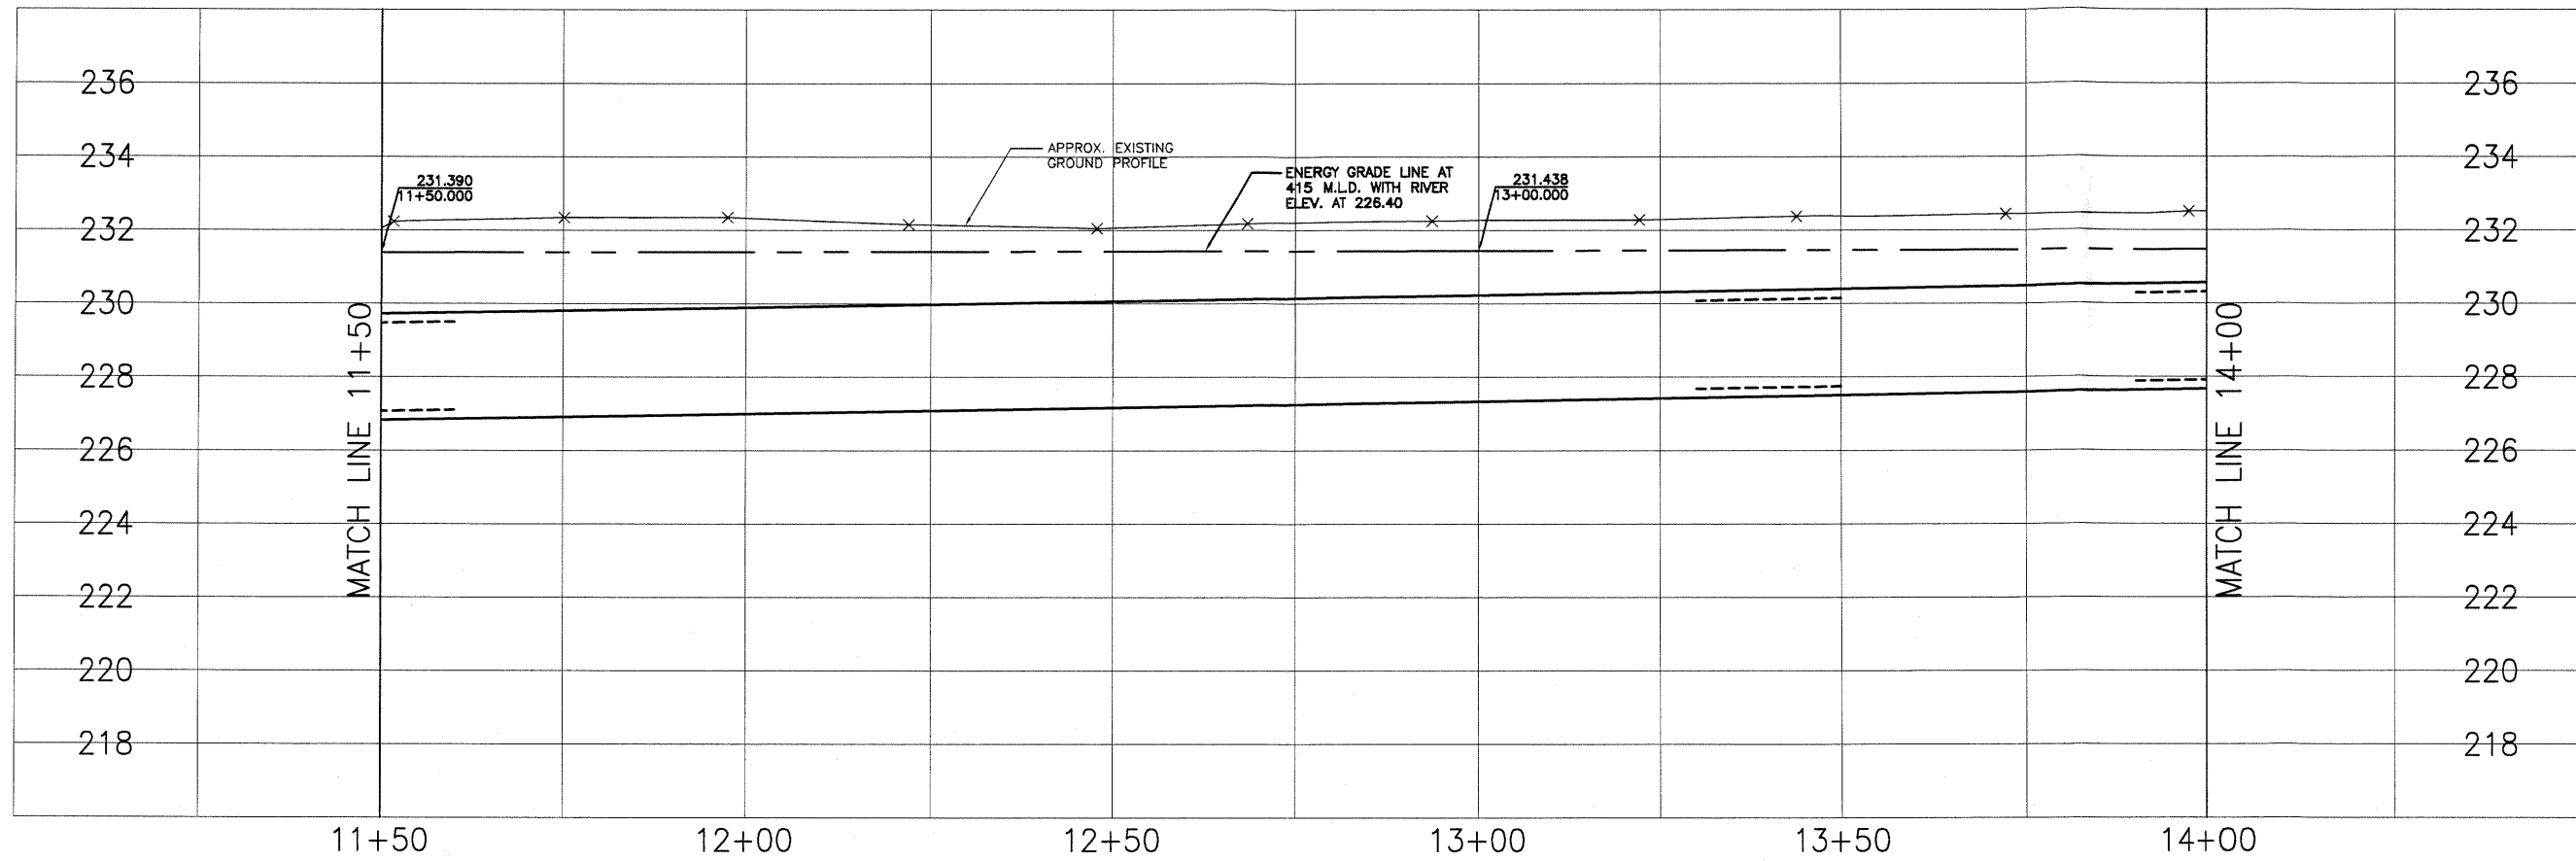

MATCH LINE 11+50
FOR CONTINUATION SEE Fig 1.0

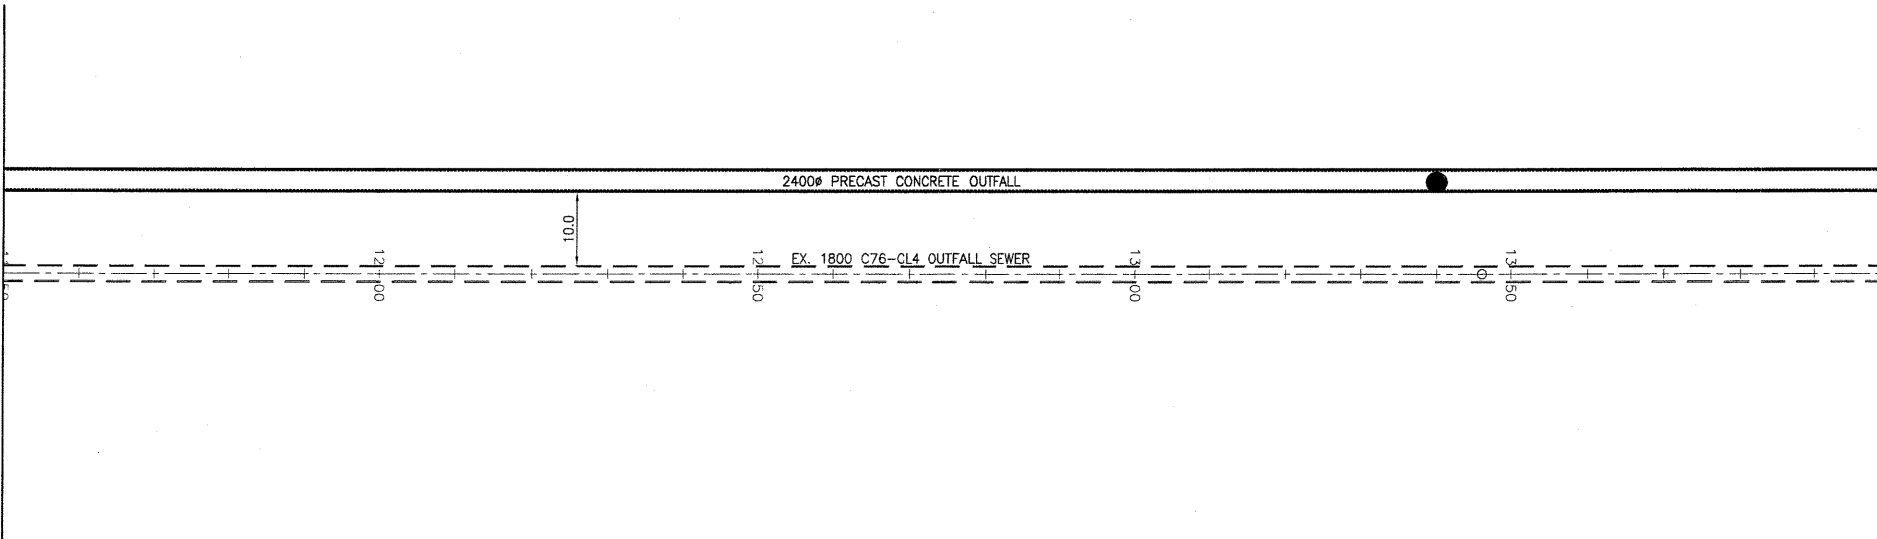

MATCH LINE 14+00
FOR CONTINUATION SEE Fig 3.0

U:\111208958\584_Drawing\Sheet Files\02_civil\08958c-501.dwg
2009-09-28 09:10AM By: wammeter

September, 2009
111211620

ORIGINAL SHEET - ANSI B




Stantec

Stantec Consulting Ltd.
905 Waverley Street
Winnipeg MB Canada
R3T 5P4
Tel. 204.489.5900
Fax. 204.453.9012
www.stantec.com

Legend




Notes

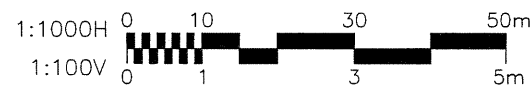

Client/Project
CITY OF WINNIPEG WATER AND WASTE DEPARTMENT
SOUTH END WATER POLLUTION
CONTROL CENTRE

Figure No.
2.0

Title
**ENERGY GRADE LINE
STA. 11+50 TO STA. 14+00**

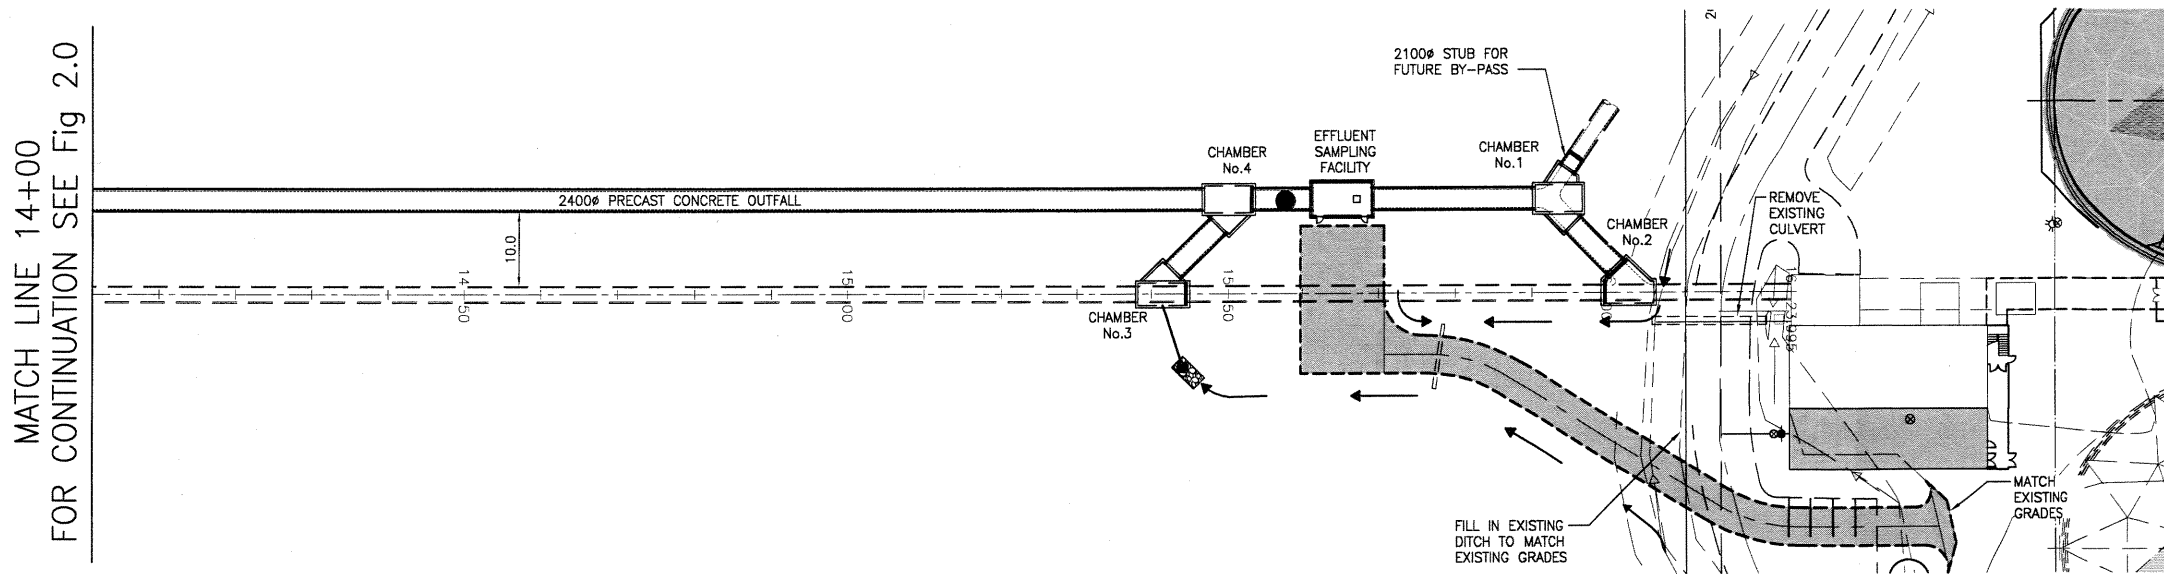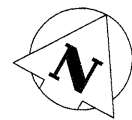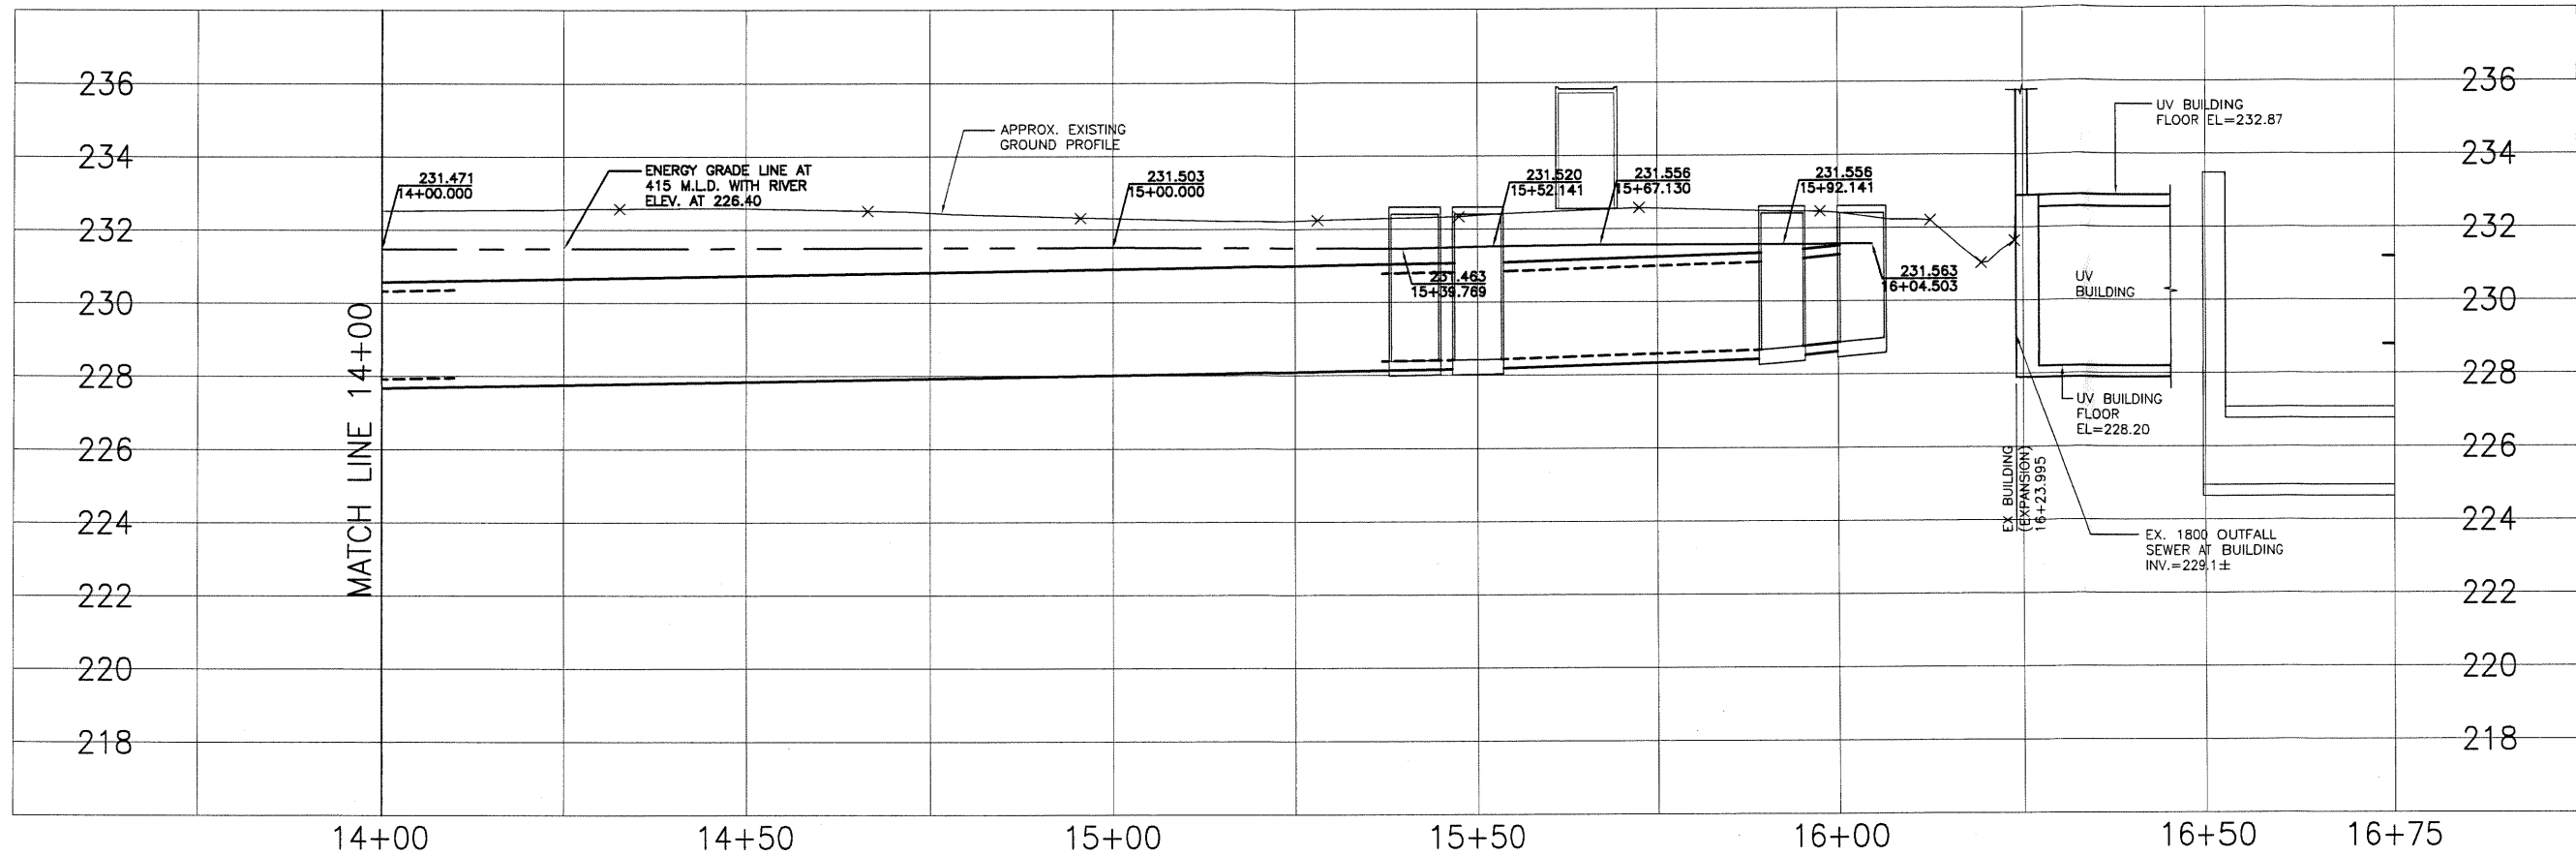

U:\111208958\584_Drawing\Sheet Files\02_civil\08958c-201.dwg
 2009-10-05 02:58PM By: wammeter

September, 2009
 111211620

ORIGINAL SHEET - ANSI B



Stantec

Stantec Consulting Ltd.
 905 Waverley Street
 Winnipeg MB Canada
 R3T 5P4
 Tel. 204.489.5900
 Fax. 204.453.9012
 www.stantec.com

Legend



Notes

Client/Project
 CITY OF WINNIPEG WATER AND WASTE DEPARTMENT
 SOUTH END WATER POLLUTION
 CONTROL CENTRE

Figure No.
3.0

Title
**ENERGY GRADE LINE
 STA. 14+00 TO STA. 16+75**