
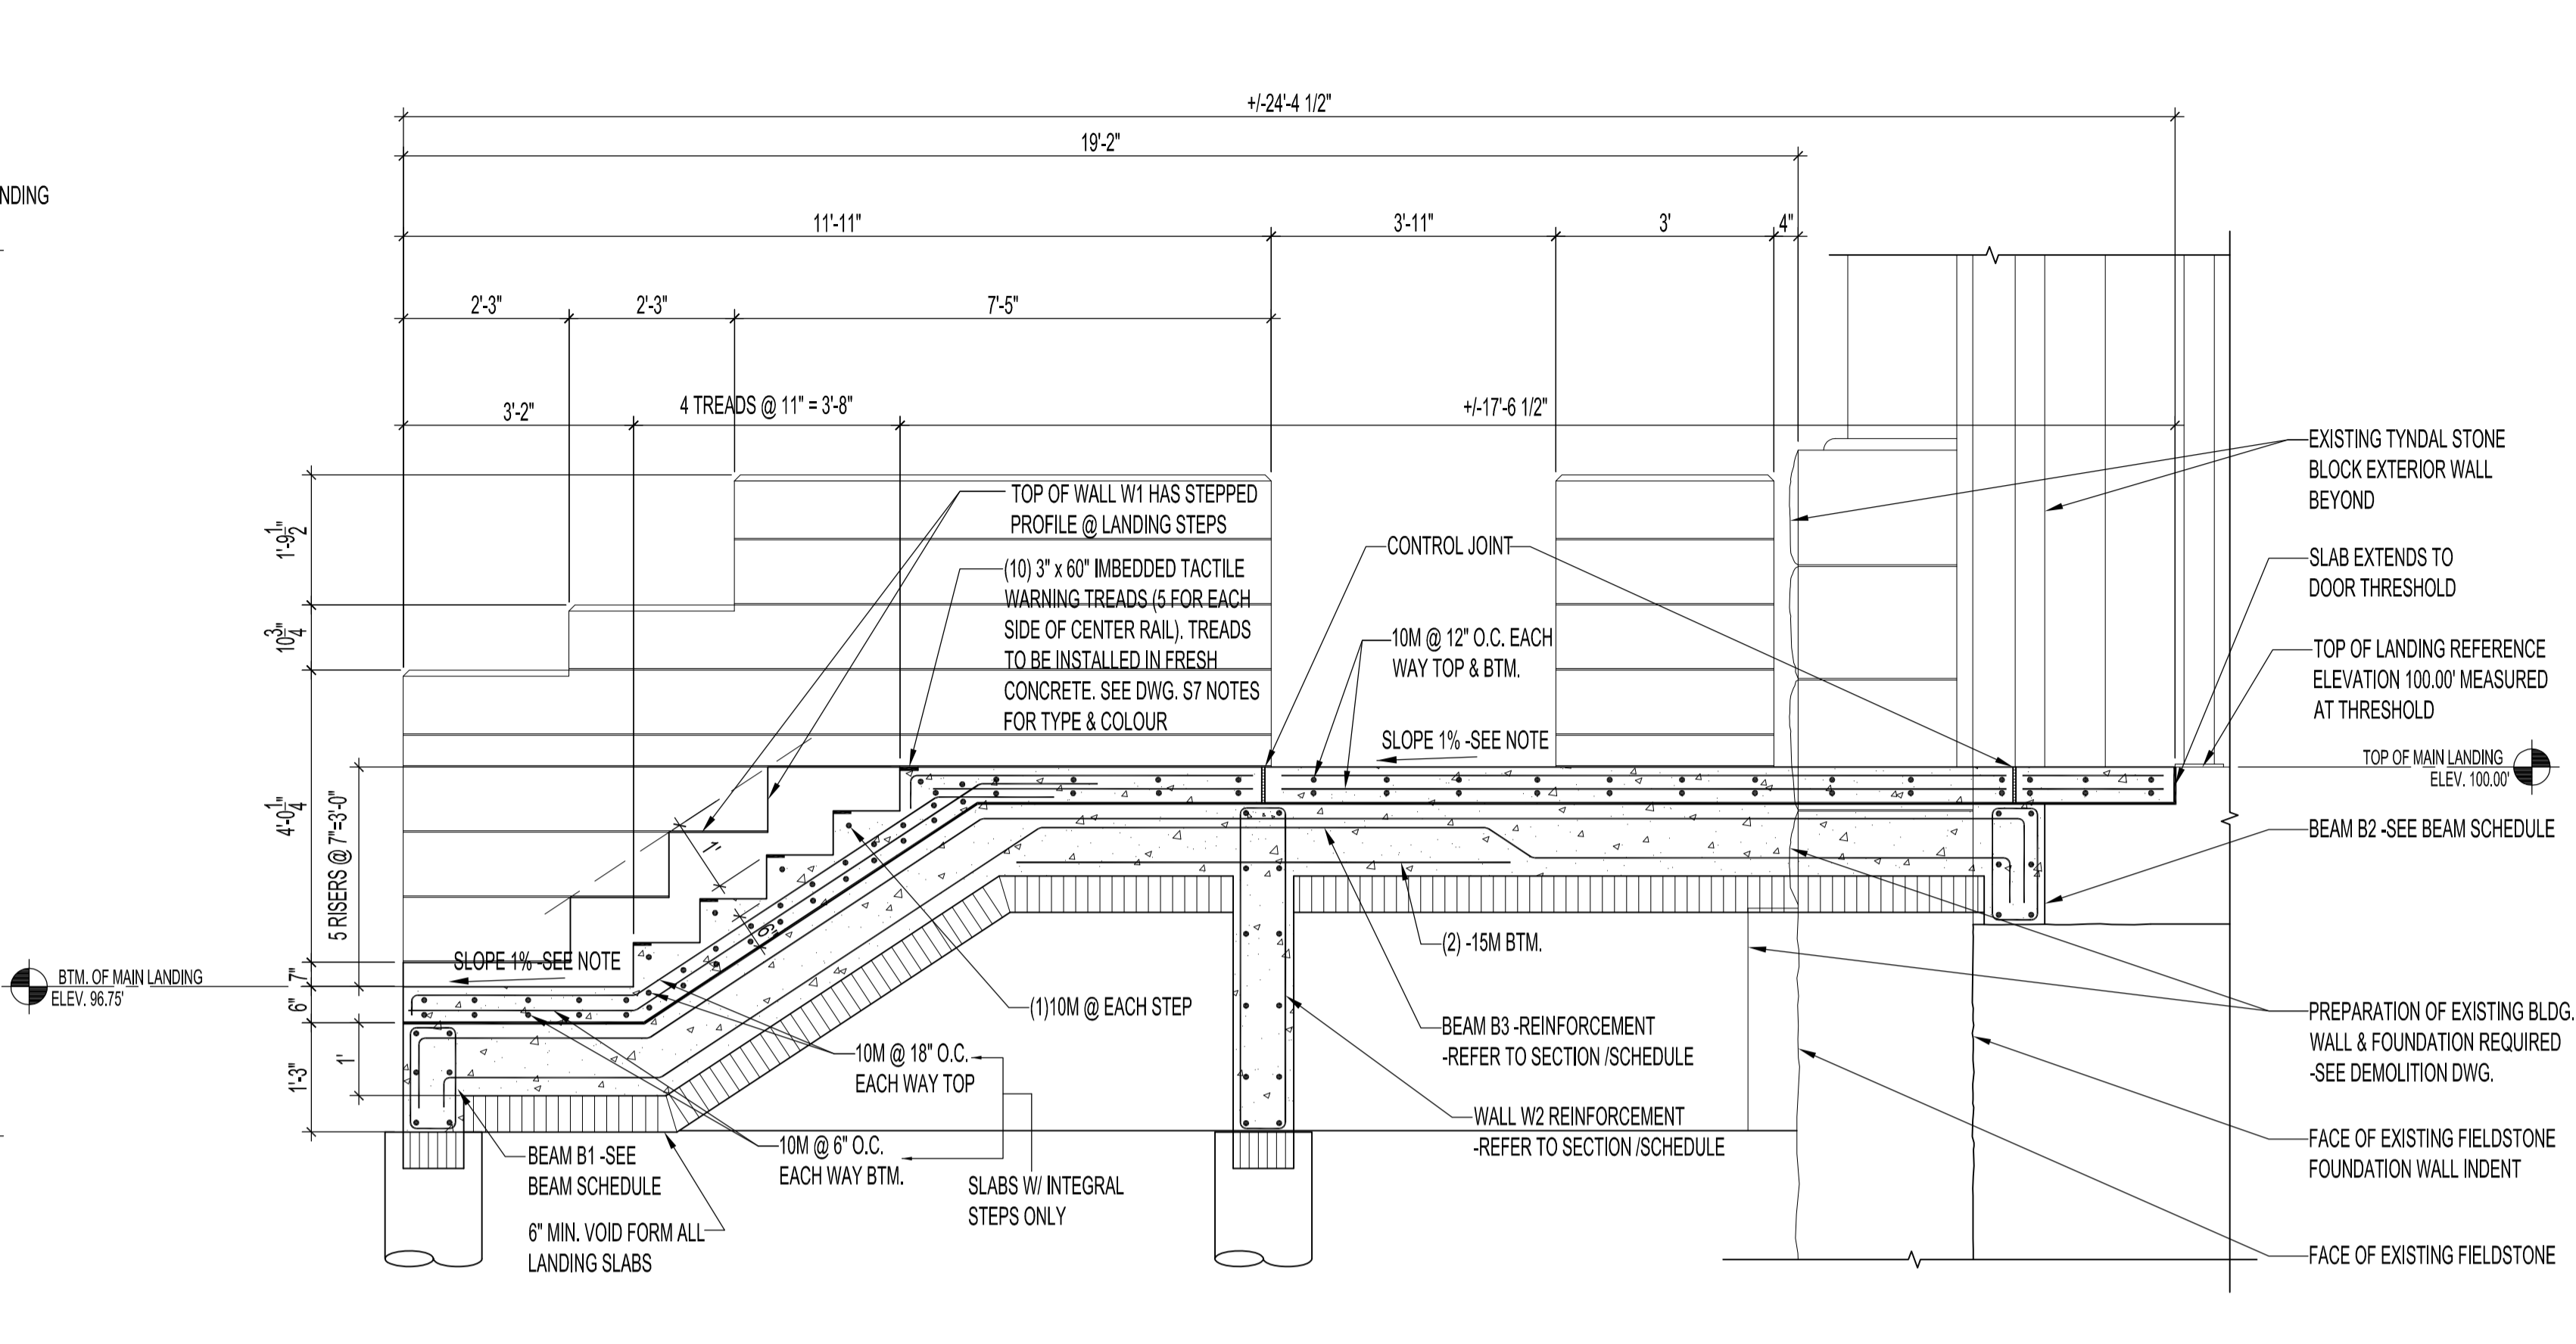




FILE NAME: 200808010.dwg DATE: 2008.08.25 DESCRIPTION: STRUCTURAL SECTIONS, DETAILS & SCHEDULES PROJECT No: 2008-080 ADDRESS: 380 WILLIAM AVENUE

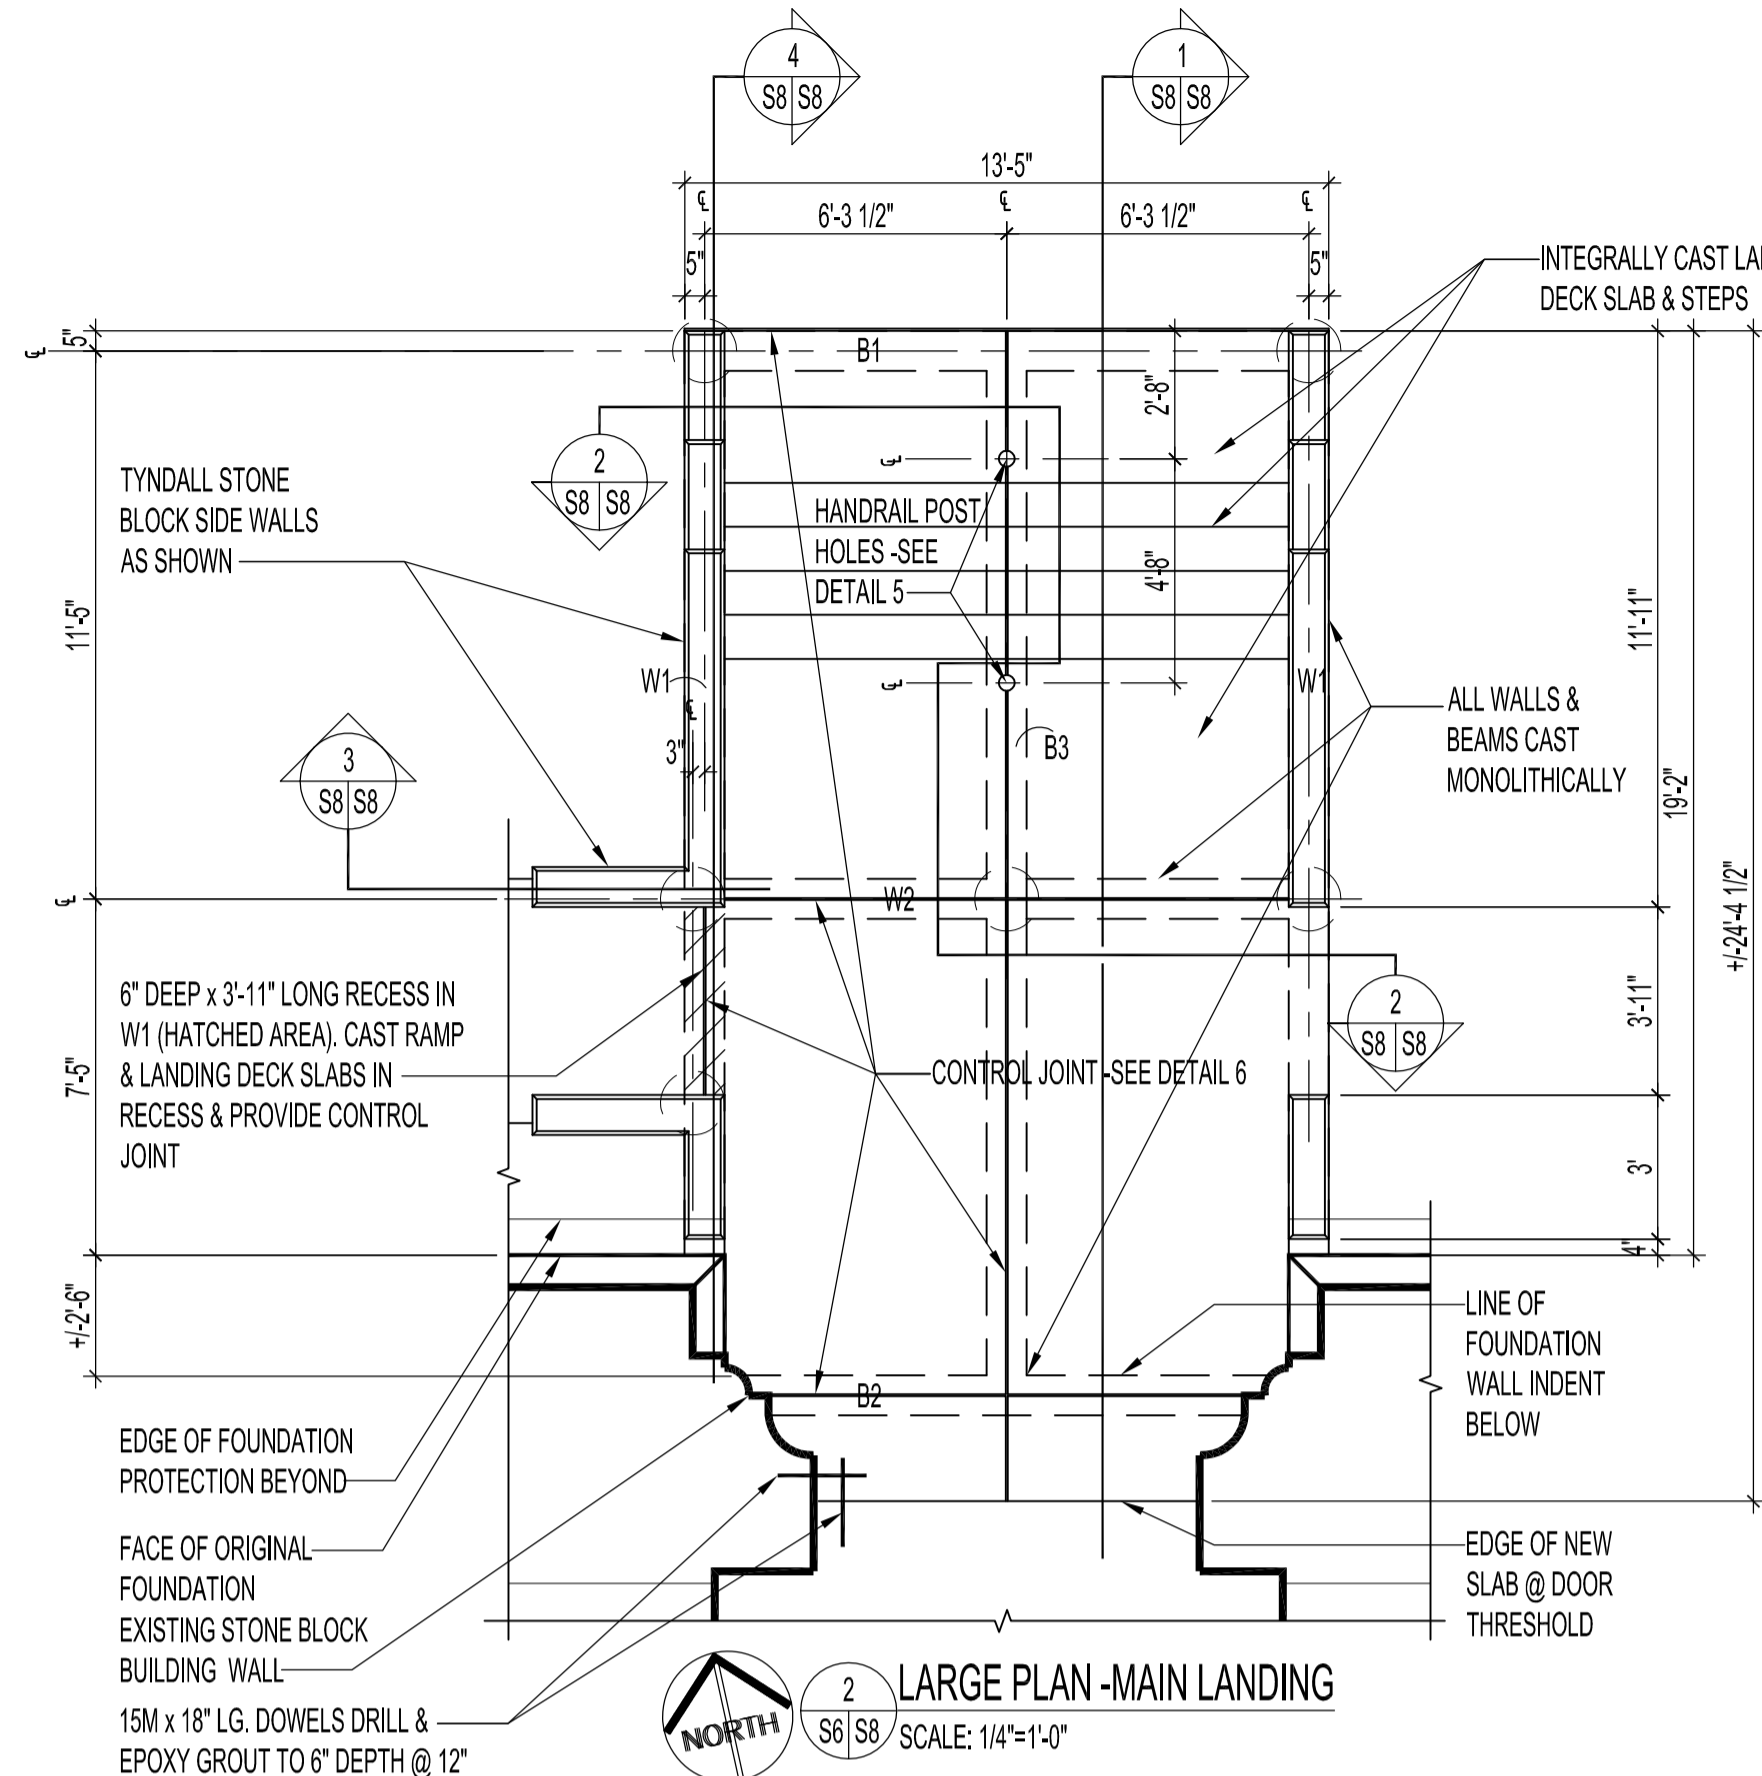



NOTES:
SLOPE NOTE:
BUILD 1% SLOPE INTO TOP SURFACE OF LANDING DECK, STEPS & SUPPORTING STRUCTURES W2, B1, B2, B3 TO ACHIEVE 3\"/>

TYNDALL STONE BLOCK SIDE WALLS AS SHOWN
HANDRAIL POST HOLES - SEE DETAIL 5
ALL WALLS & BEAMS CAST MONOLITHICALLY
INTEGRALLY CAST LANDING DECK SLAB & STEPS
6\"/>

TOP OF WALL W1 HAS STEPPED PROFILE @ LANDING STEPS
(10) 3\"/>

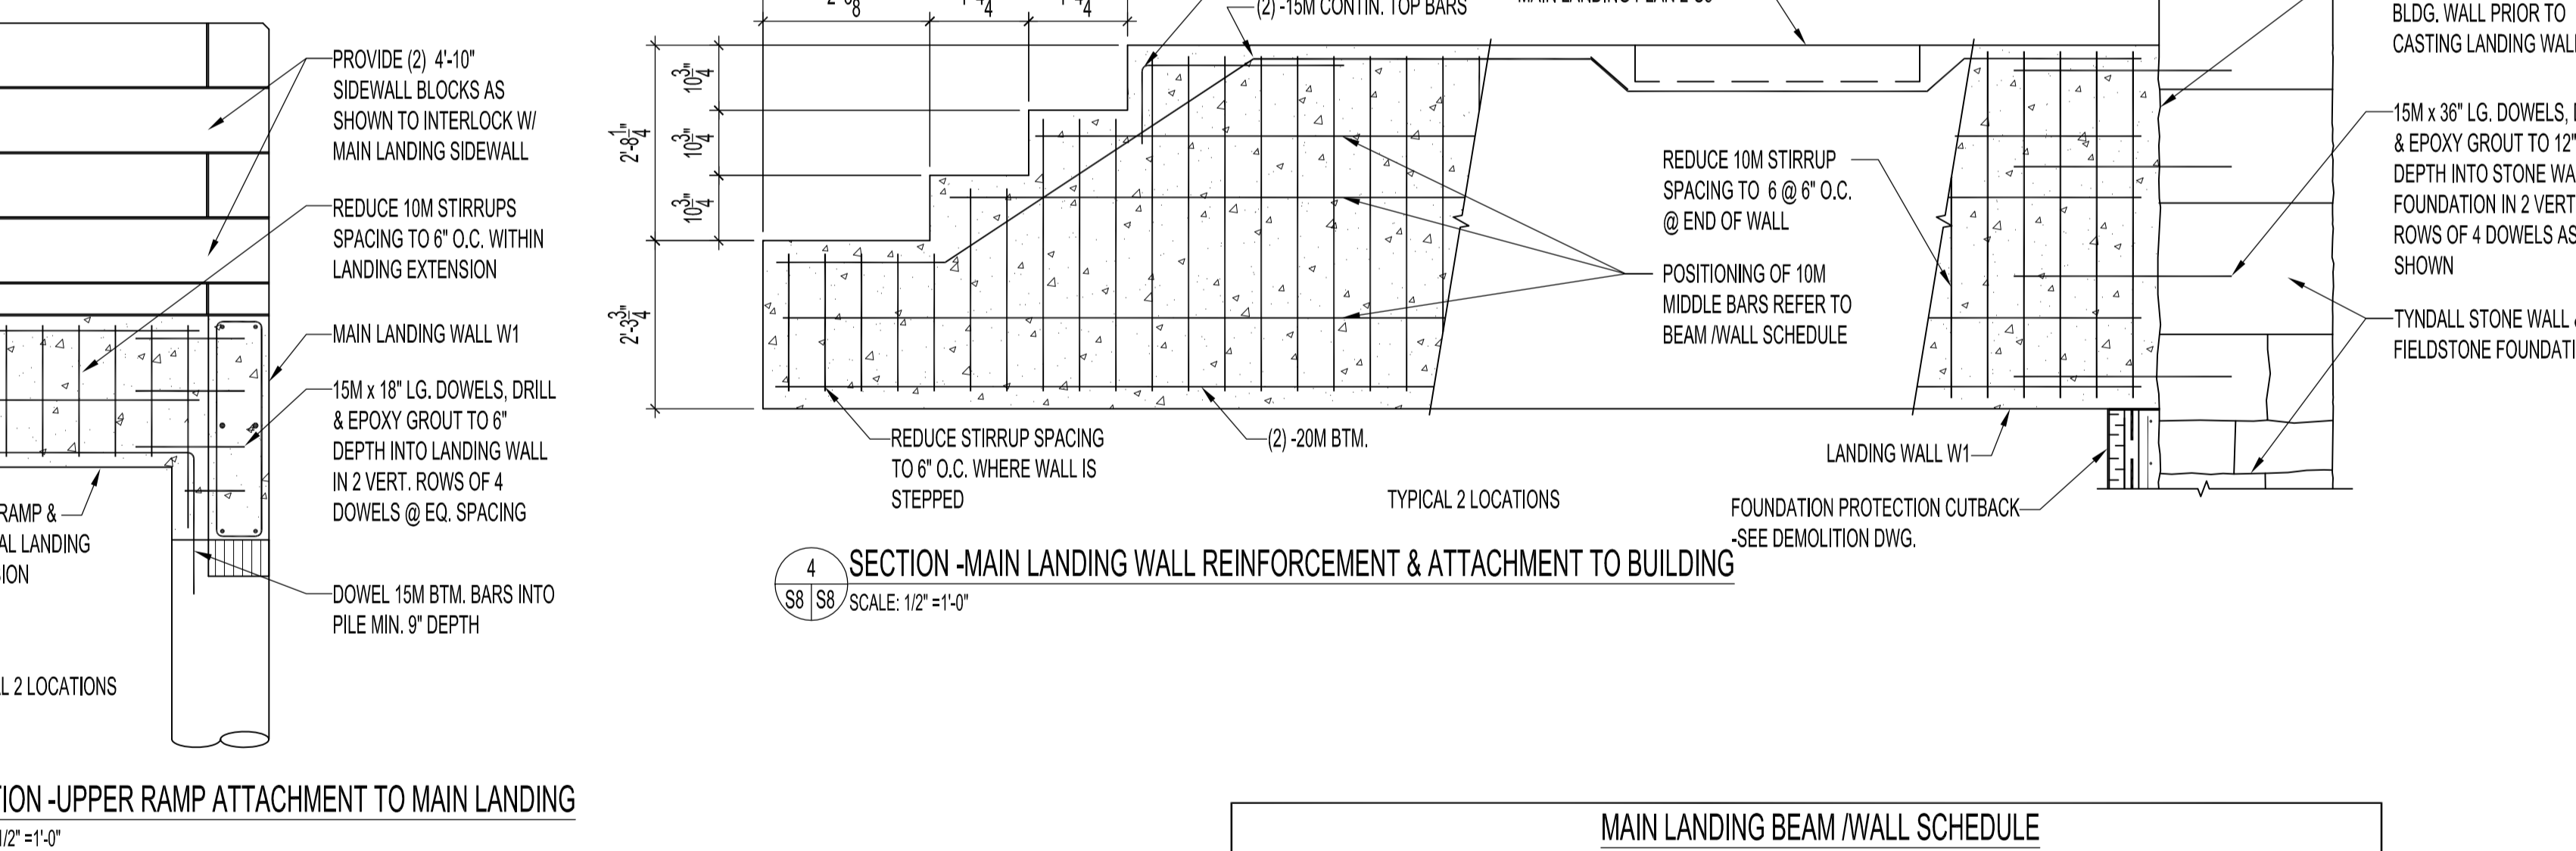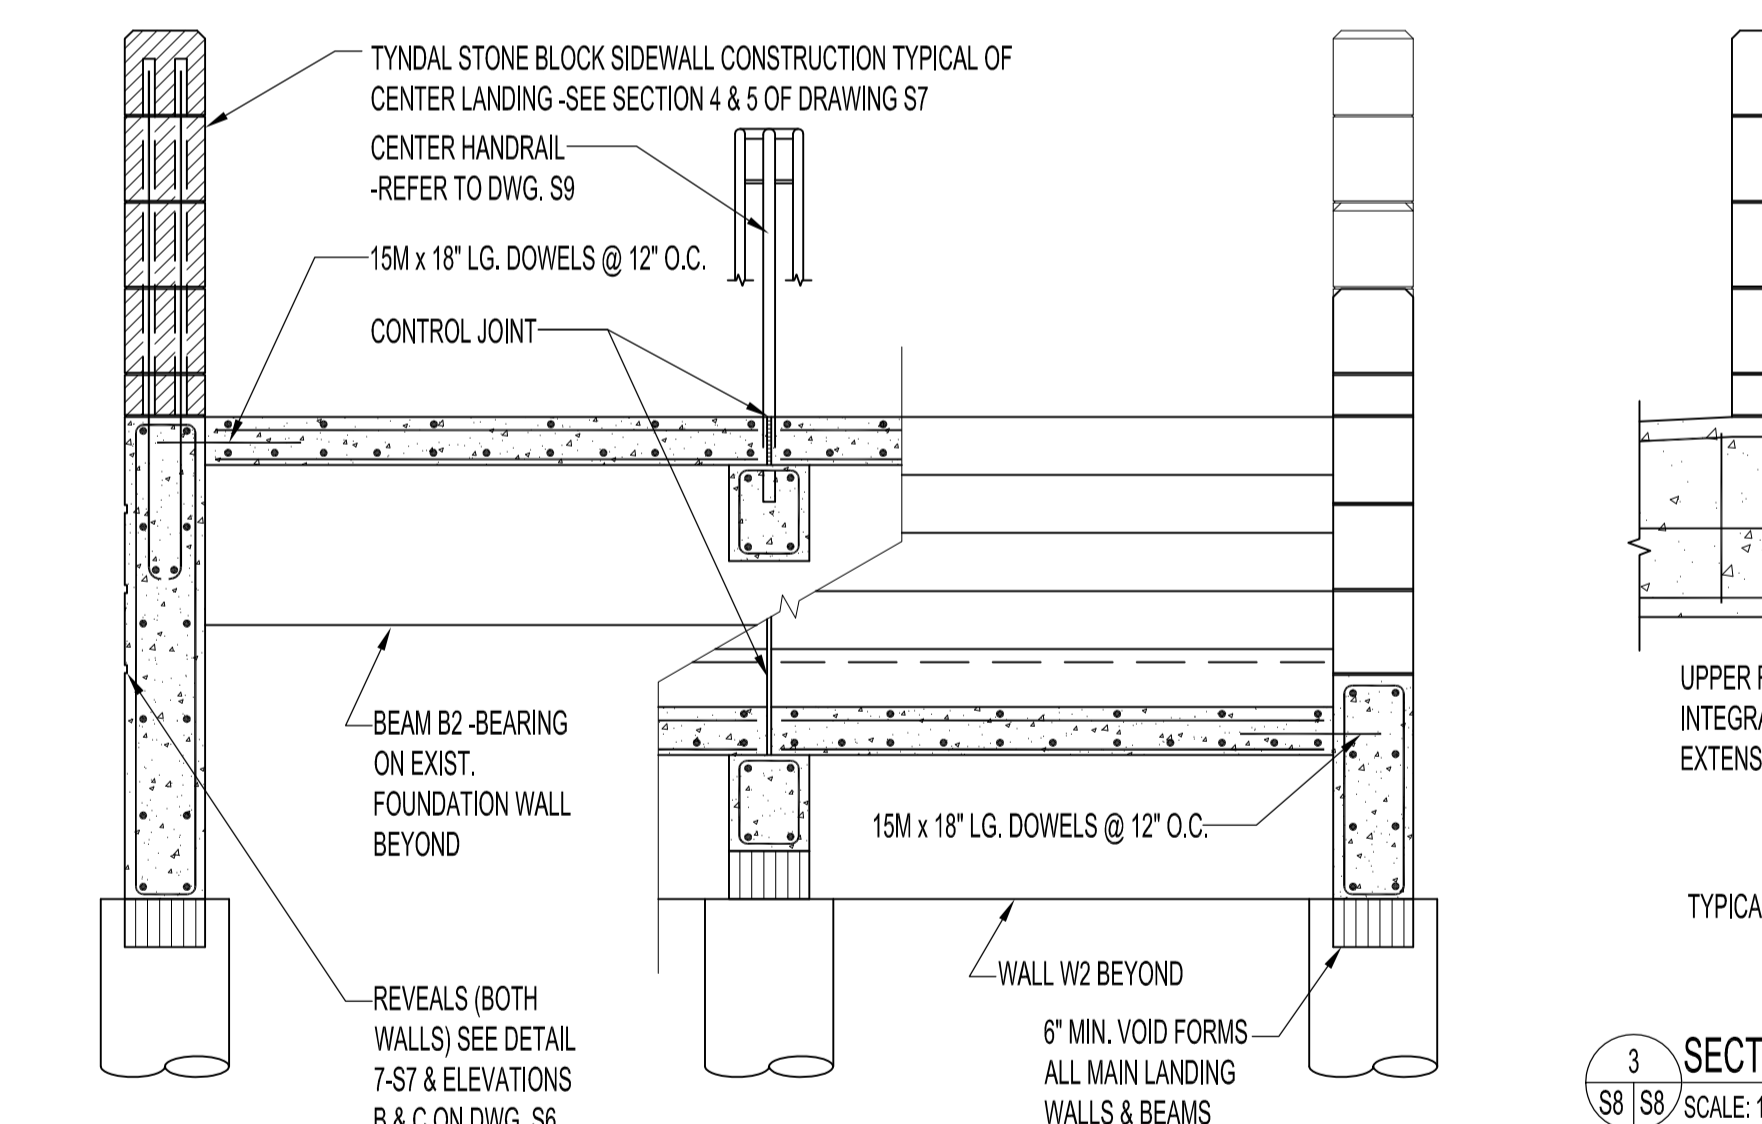

ORIGINAL STAMPED BY: B. C. PINIUTA, P. ENG.
DATE: 2009.10.08

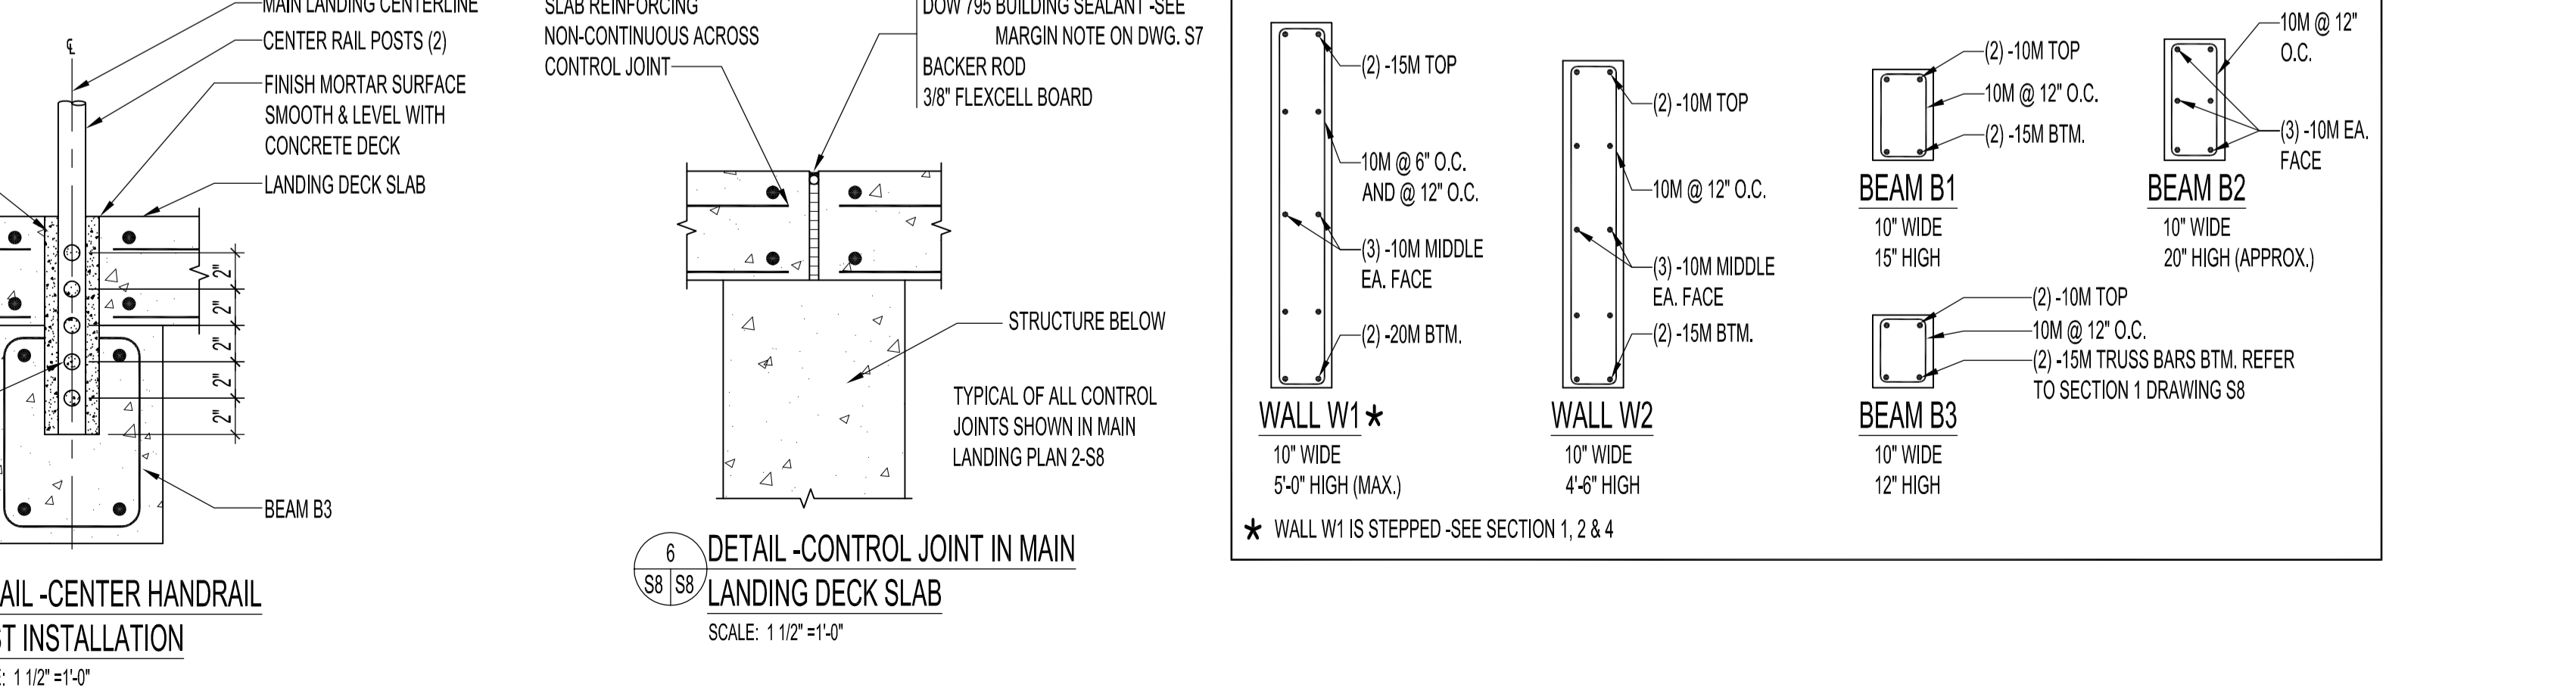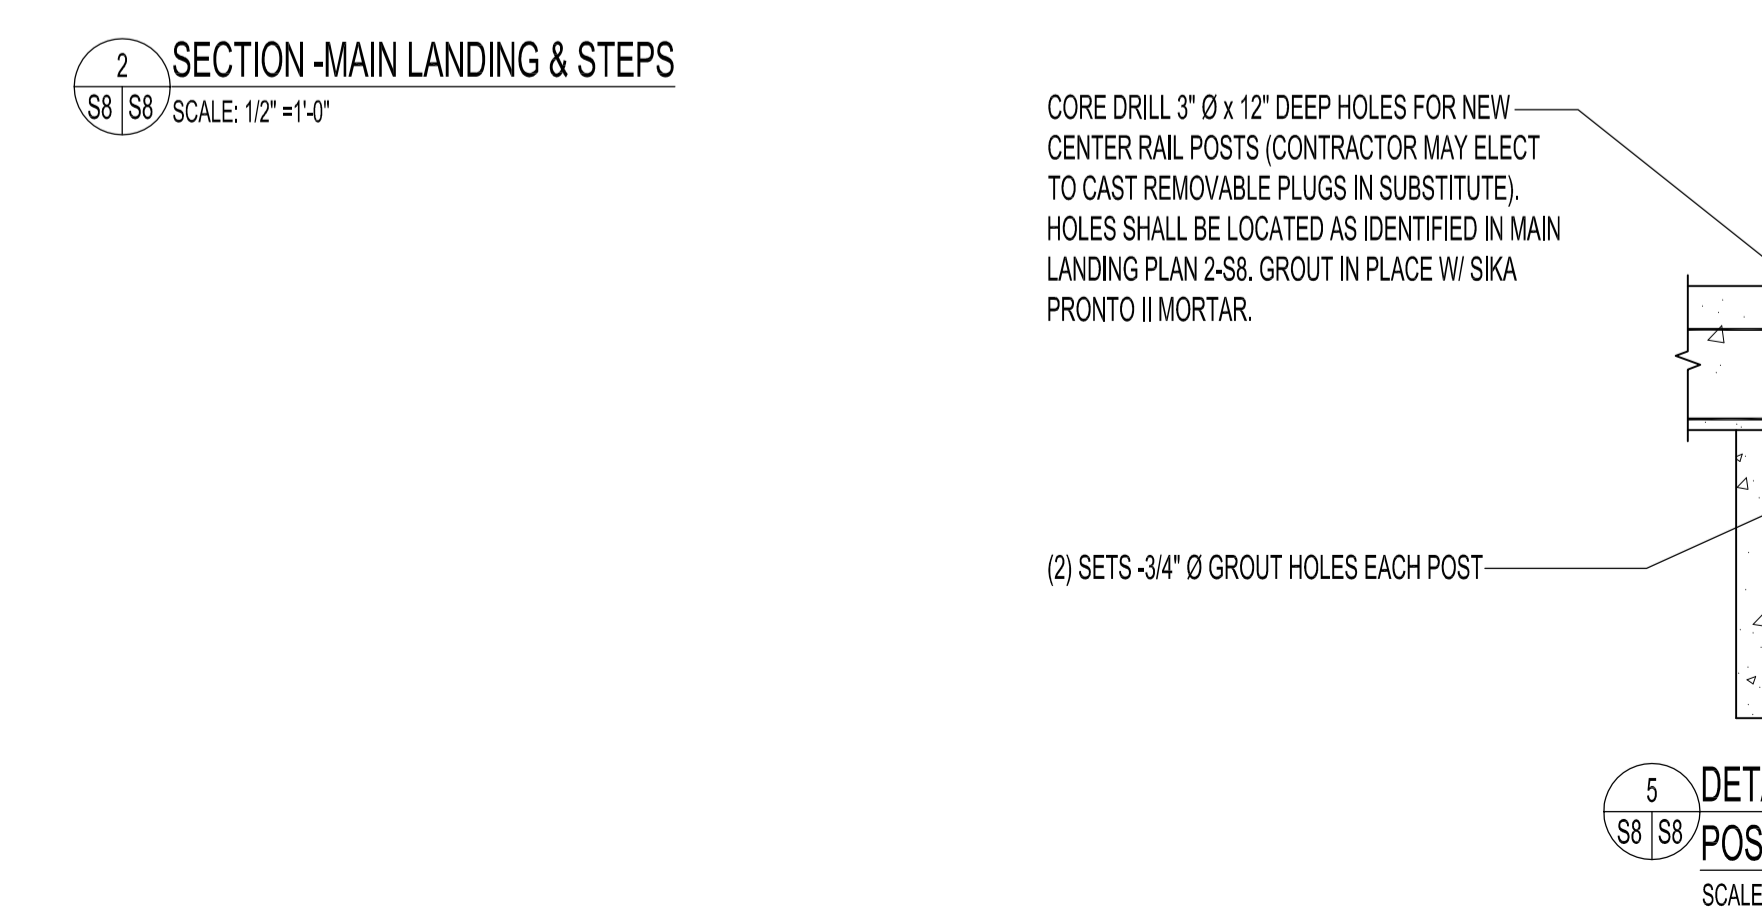

NO.	REVISION/DESCRIPTION	BY	DATE

TYNDAL STONE BLOCK SIDEWALL CONSTRUCTION TYPICAL OF CENTER LANDING - SEE SECTION 4 & 5 OF DRAWING S7
CENTER HANDRAIL - REFER TO DWG. S9
15M x 18\"/>

PROVIDE (2) 4-10\"/>

DRAWN BY: MKK
 CHECKED BY: USER APPROVAL
 DATE: 2009.08.25
 APPROVED: [Signature]
 CITY OF WINNIPEG
 PLANNING, PROPERTY AND DEVELOPMENT DEPARTMENT
 CIVIC ACCOMMODATIONS DIVISION
 300 - 65 GARRY ST. R3C 4K4
 PROJECT: CITY ARCHIVES BUILDING
 BARRIER FREE ACCESS TO ENTRANCE & FENCE RECONSTRUCTION
 380 WILLIAM AVENUE
 SHEET TITLE: STRUCTURAL SECTIONS & DETAILS
 SCALE: AS SHOWN
 PROJECT NO.: 2008-080
 SHEET NO.: S8
 DRAWING SHEET SIZE: A1 (841mm x 594mm) PLOT 1:1