


NOTE:
 CONCRETE BOX CONSTRUCTION DETAILS
 SIMILAR TO TYPICAL CONCRETE BOX
 CULVERT DETAILS UNLESS NOTED
 OTHERWISE.

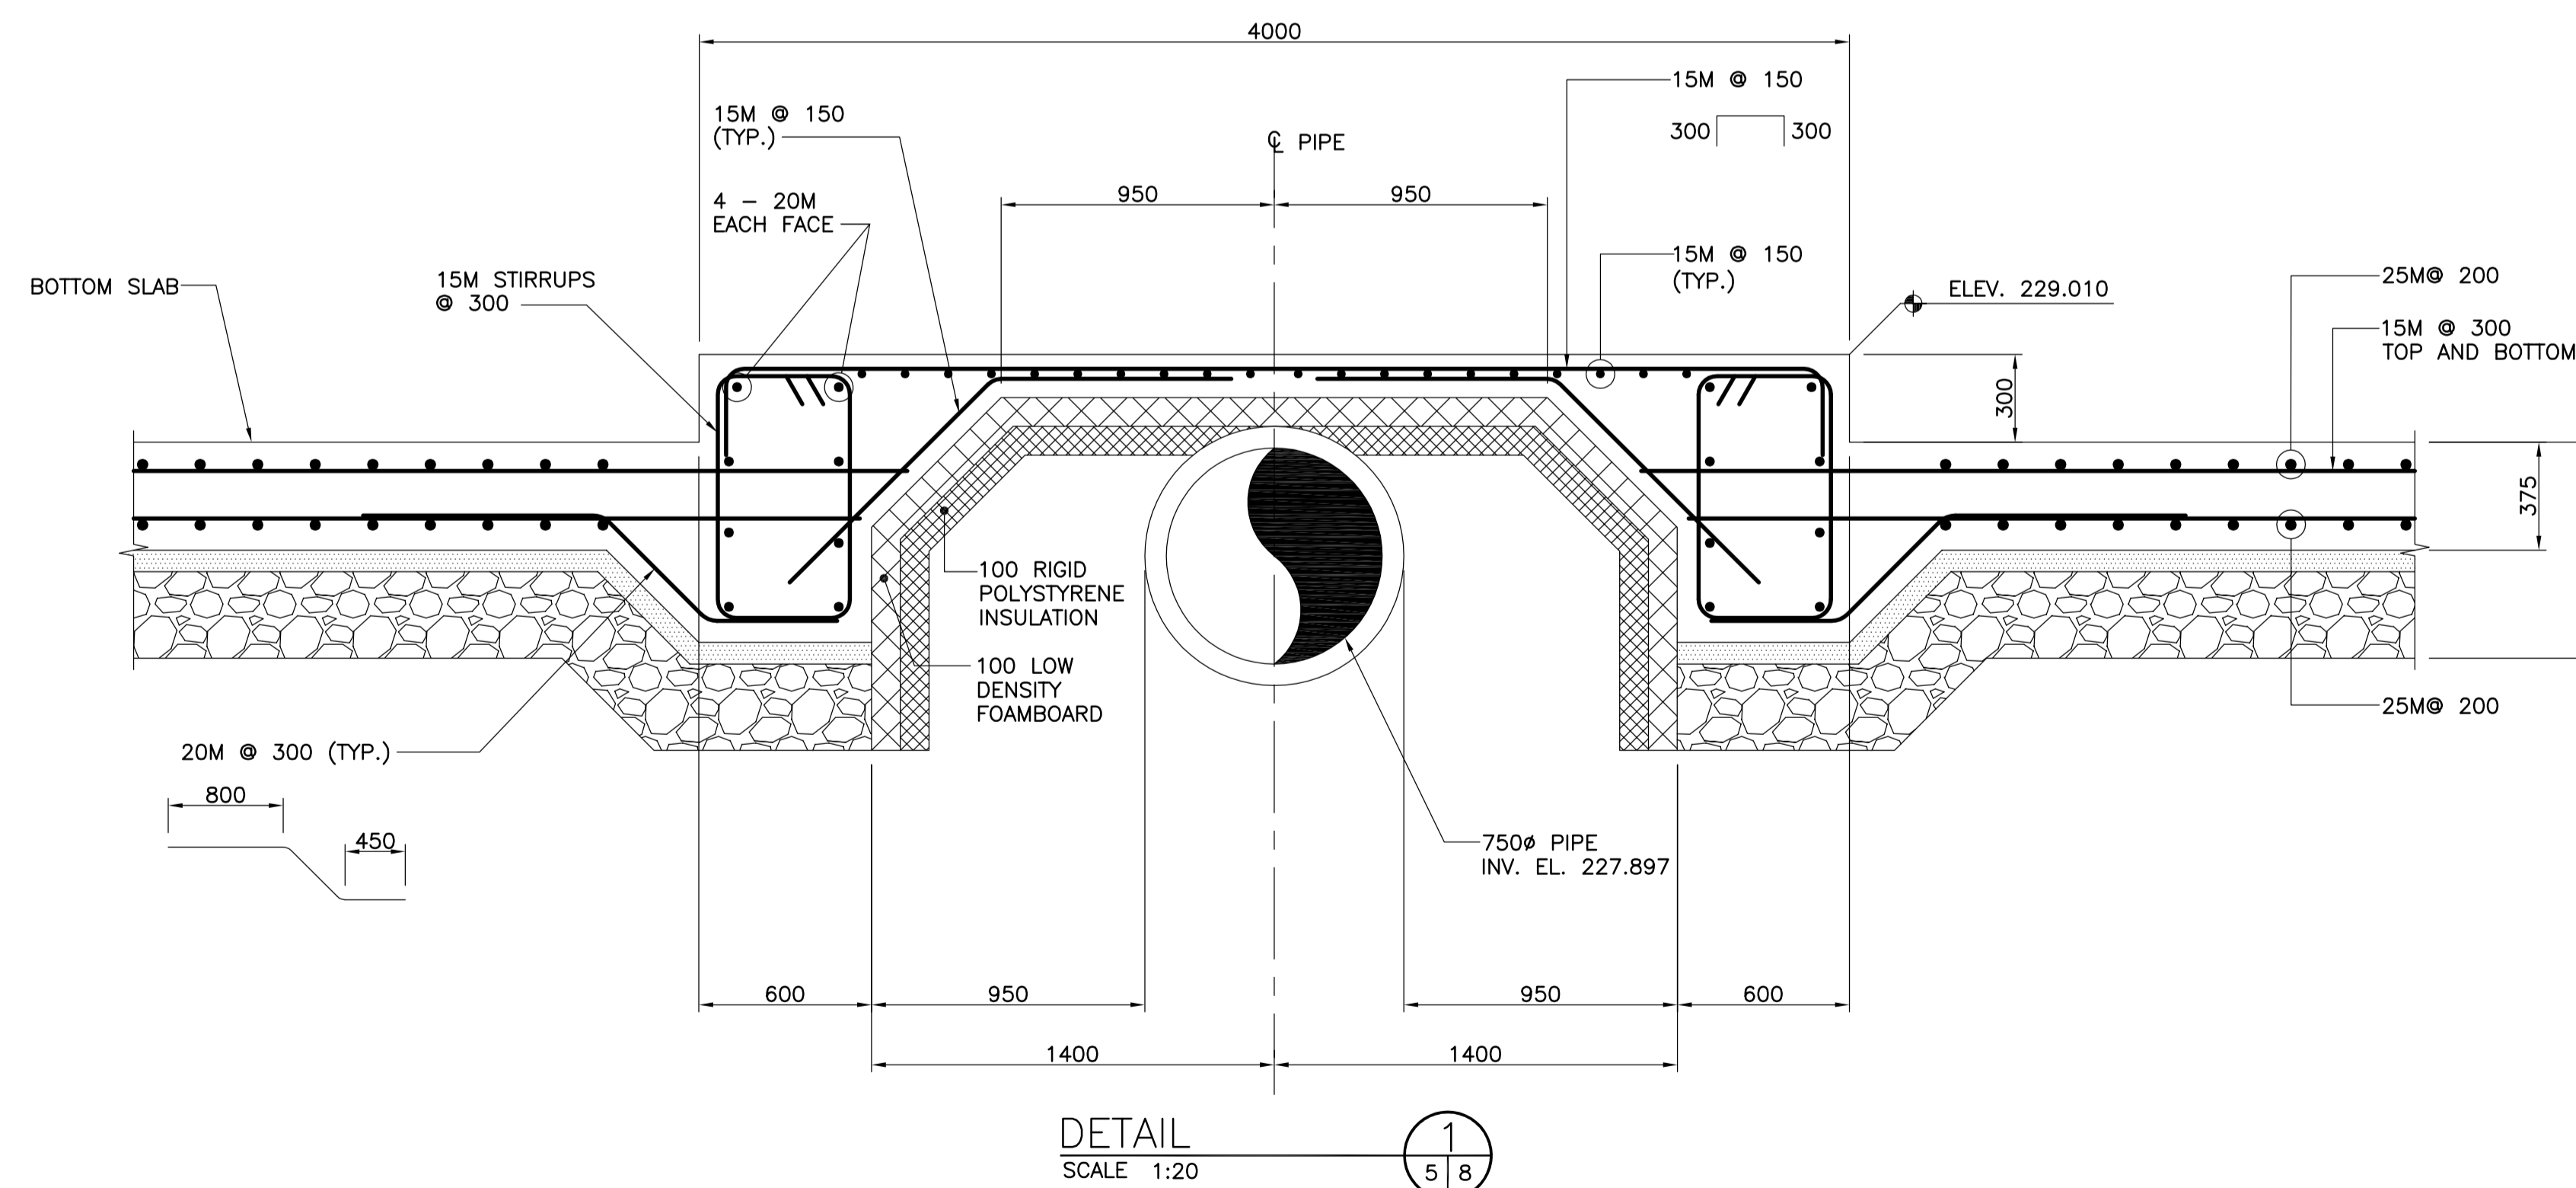

METRIC
 WHOLE NUMBERS INDICATE MILLIMETRES
 DECIMALIZED NUMBERS INDICATE METRES

G:\CAD\088683\Contract\Tender\Drawings\Revisions\088683_51(07P).dwg



B.M. ELEV.	37-023	1320 Ellice Ave. N.W. Corner Bldg Fndtn.	DESIGNED BY	KGW
	233.965 m		DRAWN BY	RCB
			CHECKED BY	KGW
			APPROVED BY	ORIGINAL SIGNED BY: BWB
			HOR. SCALE	AS SHOWN
			VERTICAL	AS SHOWN
0	ISSUED FOR TENDER	2009.11.05	DATE	2009.11.02
NO.	REVISIONS	DATE	BY	DATE

DESIGNED BY	KGW
DRAWN BY	RCB
CHECKED BY	KGW
APPROVED BY	ORIGINAL SIGNED BY: BWB
HOR. SCALE	AS SHOWN
VERTICAL	AS SHOWN
DATE	2009.11.02



ENGINEER'S SEAL
 ORIGINAL SIGNED BY
 K.G. WILLIS
 2009.11.05

 THE CITY OF WINNIPEG PUBLIC WORKS DEPARTMENT	CITY DRAWING NUMBER C331-09-08
	SHEET 8 OF 13
OMAND'S CREEK CULVERT THROUGH ST. MATTHEWS AVENUE	BID OPPORTUNITY NUMBER 801-2009
CONCRETE BOX CULVERT DETAILS SHEET 3 OF 3	CONSULTANT PROJECT NO. 088683