



PAVEMENT SECTION THROUGH CENTER OF BOX CULVERT  
SCALE 1:75

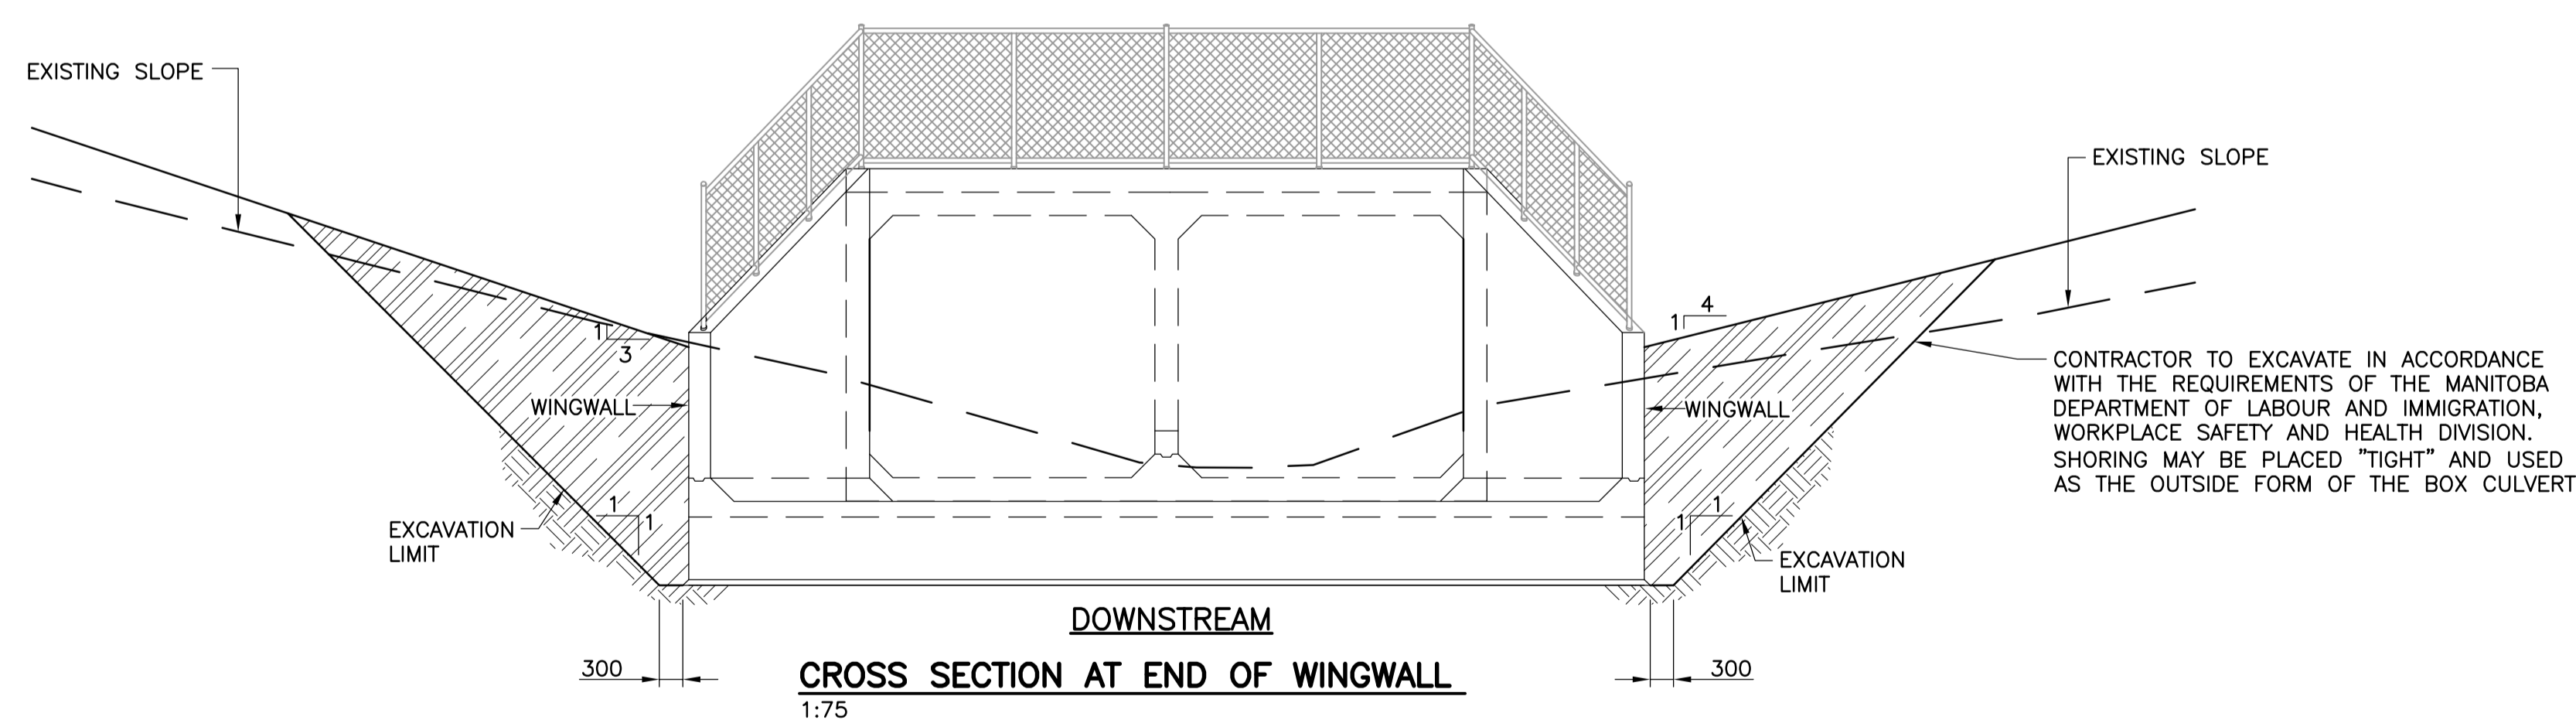

METRIC  
WHOLE NUMBERS INDICATE MILLIMETRES  
DECIMALIZED NUMBERS INDICATE METRES

G:\CAD\088683\Contract\Tender\Drawings\Revisions\088683\_S110P.dwg

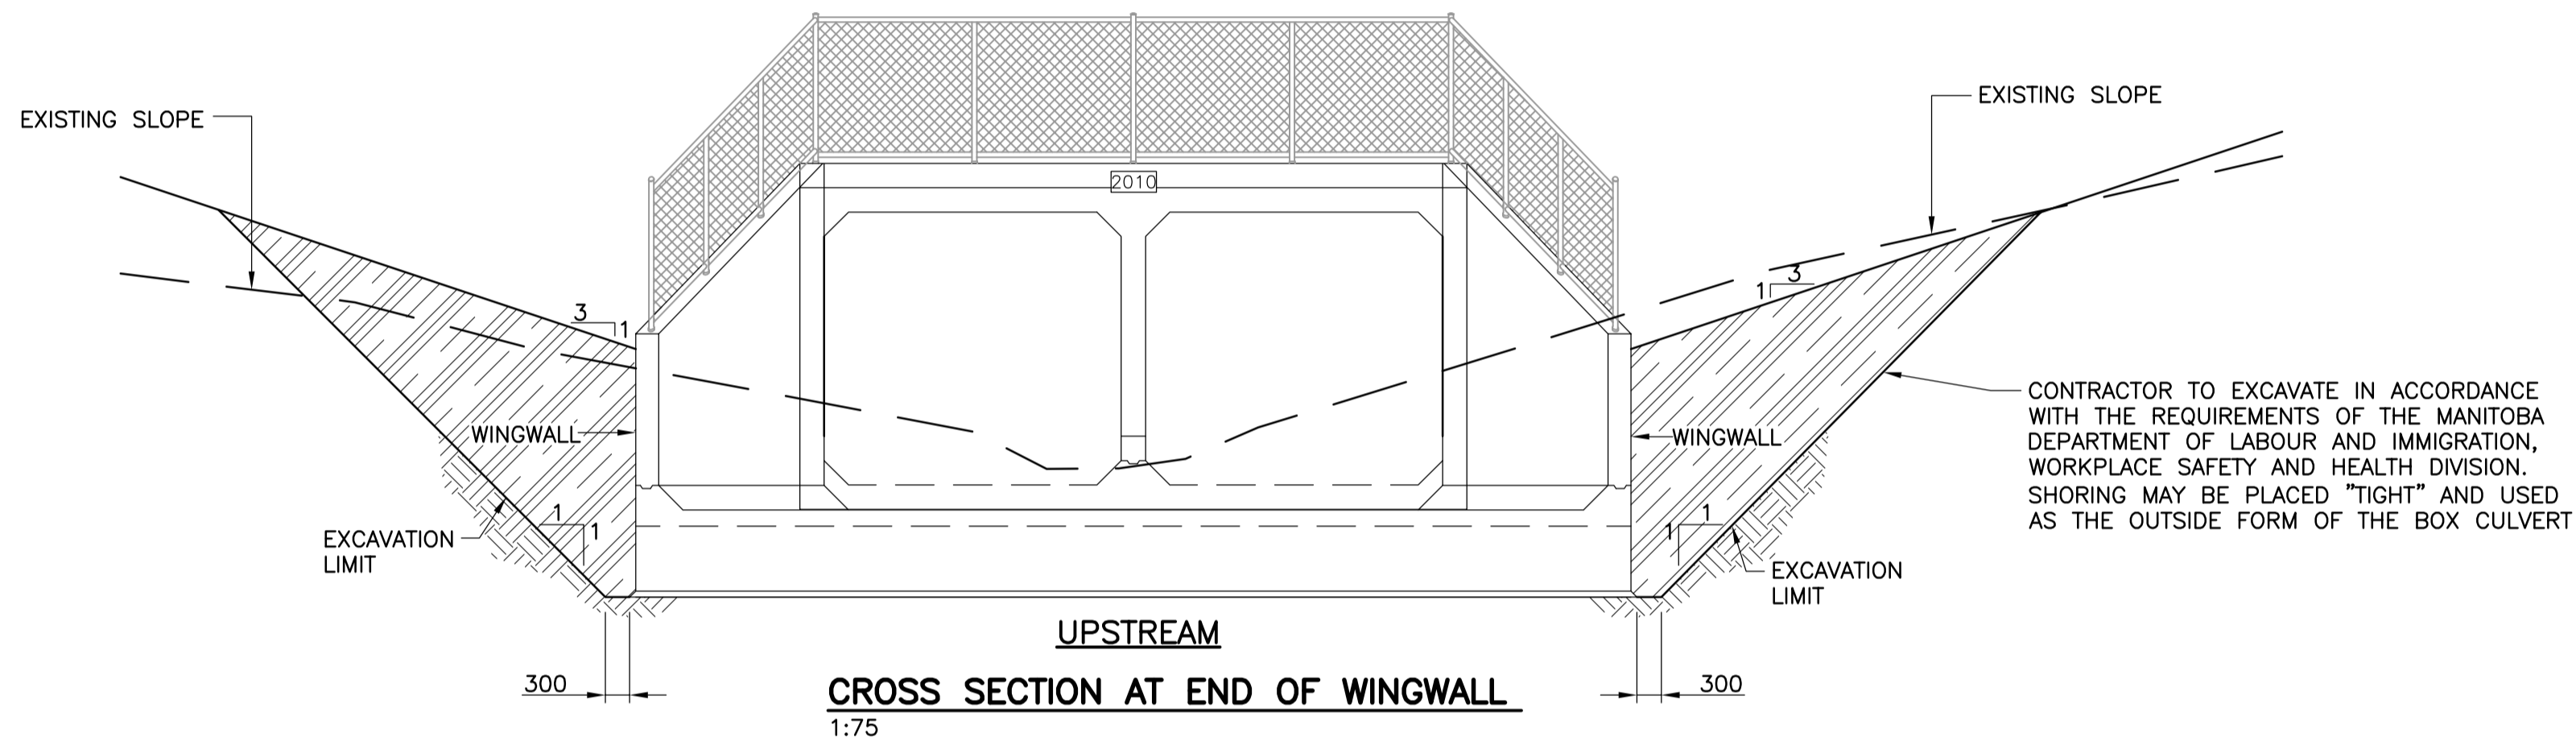

B.M. ELEV.	37-023	1320 Ellice Ave. N.W. Corner Bldg Fndtn.	DESIGNED BY	BWB
	233.965 m		DRAWN BY	RCB
			CHECKED BY	BWB
			APPROVED BY	ORIGINAL SIGNED BY: BWB
			HOR. SCALE	AS SHOWN
			VERTICAL	AS SHOWN
0	ISSUED FOR TENDER	2009.11.05	DATE	2009.11.02
NO.	REVISIONS	DATE	BY	DATE

DESIGNED BY	BWB
DRAWN BY	RCB
CHECKED BY	BWB
APPROVED BY	ORIGINAL SIGNED BY: BWB
HOR. SCALE	AS SHOWN
VERTICAL	AS SHOWN
DATE	2009.11.02

**DILLON CONSULTING**

RELEASED FOR ORIGINAL CONSTRUCTION SIGNED BY: M.B. CHISLETT  
DATE: 2009.11.23

ENGINEER'S SEAL

ORIGINAL SIGNED BY  
**B.W. BIGLOW**  
2009.11.05

CONSULTANT PROJECT NO.  
**088683**

**THE CITY OF WINNIPEG**  
PUBLIC WORKS DEPARTMENT

**OMAND'S CREEK CULVERT THROUGH ST. MATTHEWS AVENUE**

ROAD CONSTRUCTION DETAILS

CITY DRAWING NUMBER  
C331-09-10

SHEET 10 OF 13

BID OPPORTUNITY NUMBER  
801-2009